


EAST PARK ADDITION

PHASE I

AN ADDITION TO THE CITY OF ODESSA
BEING A 38.43 ACRE TRACT OF LAND IN
SECTION 39, BLOCK 42, T-1-S T&P RY. CO. SURVEY,
ECTOR COUNTY, TEXAS

80-29

51

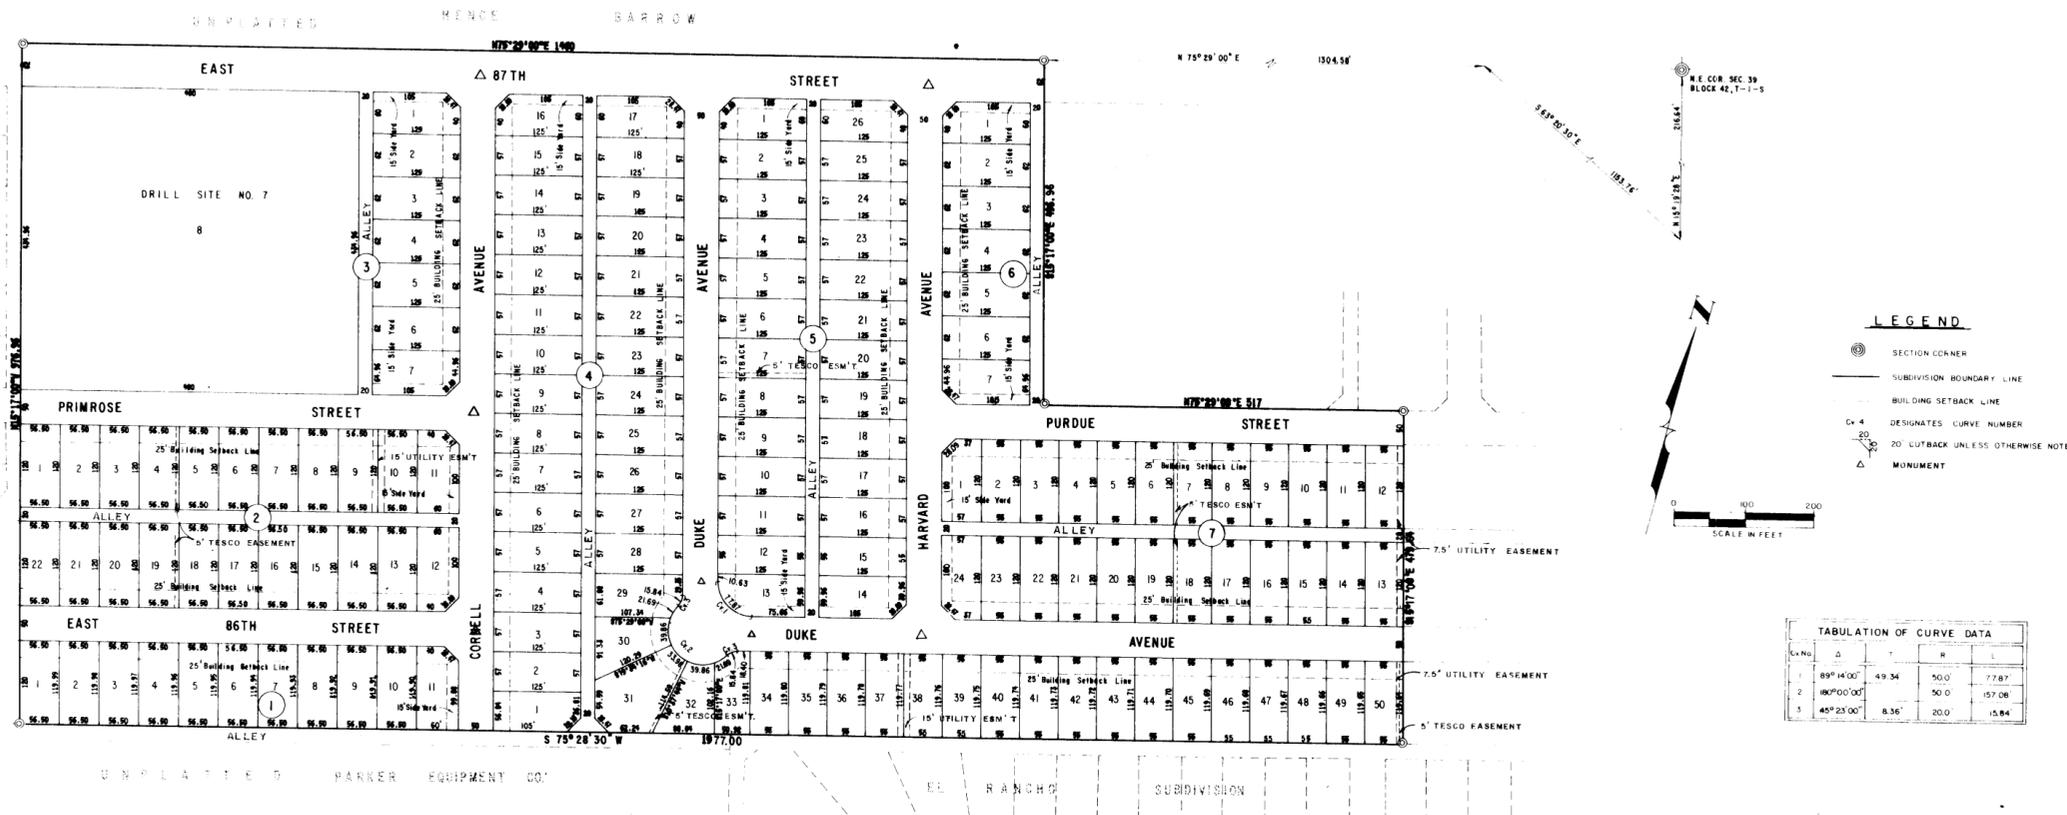

THE STATE OF TEXAS
COUNTY OF ECTOR

KNOW ALL MEN BY THESE PRESENTS:

THAT FIRST SAVINGS & LOAN ASSOCIATION OF ODESSA, BEING THE PRESENT OWNER OF THE TRACT OF LAND SHOWN HEREON, HAS CAUSED THE SAME TO BE SUBDIVIDED AND PLATTED INTO LOTS, BLOCKS, STREETS, ALLEYS AND EASEMENTS, AND DESIGNATED AS "EAST PARK ADDITION PHASE I," AN ADDITION TO THE CITY OF ODESSA, TEXAS, AS SHOWN HEREON, AND DO HEREBY DEDICATE THE STREETS AND ALLEYS TO THE PUBLIC FOR ITS USE FOREVER, FOR THE PURPOSES AND CONSIDERATION HEREIN EXPRESSED.

FIRST SAVINGS & LOAN ASSOCIATION

Emil F. Beck
EMIL F. BECK, PRESIDENT

Judith Kaminiglan
ATTEST

CERTIFICATE OF DIRECTOR OF PUBLIC WORKS

I HEREBY CERTIFY THAT ALL REQUIREMENTS OF THE "URBAN DEVELOPMENT ORDINANCE" CONCERNING SUBMISSION AND/OR APPROVAL OF INFORMATION AND DATA TO THE DIRECTOR OF PUBLIC WORKS AND THE CITY ENGINEER, REQUIRED FOR FINAL PLAT APPROVAL, HAVE BEEN COMPLIED WITH FOR THIS SUBMISSION.

DATED Aug. 27, 1980

Bob T. Hanover
DIRECTOR OF PUBLIC WORKS

THE STATE OF TEXAS
COUNTY OF ECTOR

BEFORE ME, THE UNDERSIGNED AUTHORITY, A NOTARY PUBLIC IN AND FOR ECTOR COUNTY, TEXAS, ON THIS DAY PERSONALLY APPEARED EMIL F. BECK, KNOWN TO ME TO BE THE PERSON AND OFFICER WHOSE NAME IS SUBSCRIBED TO THE FOREGOING INSTRUMENT, AND ACKNOWLEDGED TO ME THAT THE SAME WAS THE ACT OF FIRST SAVINGS & LOAN ASSOCIATION OF ODESSA, TEXAS, AND THAT HE EXECUTED THE SAME AS THE ACT OF THE SAID ASSOCIATION, FOR THE PURPOSES AND CONSIDERATION THEREIN EXPRESSED, AND IN THE CAPACITY THEREIN STATED.

GIVEN UNDER MY HAND AND SEAL OF OFFICE THIS 19th DAY OF August, 1980.

Notary Public
NOTARY PUBLIC IN AND FOR ECTOR COUNTY,
TEXAS

APPROVED THIS 28th DAY OF AUGUST, 1980 BY THE PLANNING BOARD OF THE CITY OF ODESSA, TEXAS.

Art F. Lisch
CHAIRMAN

Judith L. Miller
DIRECTOR OF PLANNING

KNOW ALL MEN BY THESE PRESENTS:

THAT I, GARY N. HANER, DO HEREBY CERTIFY THAT I PREPARED THIS PLAT FROM AN ACTUAL AND ACCURATE SURVEY OF THE LAND, AND THAT THE CORNER MONUMENTS SHOWN HEREON WERE PROPERLY PLACED, UNDER MY SUPERVISION.

DATED August 19, 1980

Gary N. Haner
REGISTERED PUBLIC SURVEYOR

APPROVED THIS 26th DAY OF SEPTEMBER, 1980, BY THE CITY COUNCIL OF THE CITY OF ODESSA, TEXAS.

Bob Bryant
MAYOR

R. D. Smith
CITY MANAGER

Lena Walker
CITY SECRETARY

FILED FOR RECORD THIS 5th DAY OF November, 1980, AT 4P M. RECORDED THIS 5th DAY OF November, 1980, AT 4P M. IN VOLUME 22, PAGE 51, ECTOR COUNTY PLAT RECORDS.

Lucille Waly
COUNTY CLERK OF ECTOR COUNTY, TEXAS