


LAWNDALE ADDITION

REPLAT OF LOTS 1 THRU 9, BLOCK 14,
 AND LOTS 1 THRU 19, BLOCK 16,
EAST PARK ADDITION, PHASE III
 AN ADDITION TO THE CITY OF ODESSA, ECTOR COUNTY, TEXAS

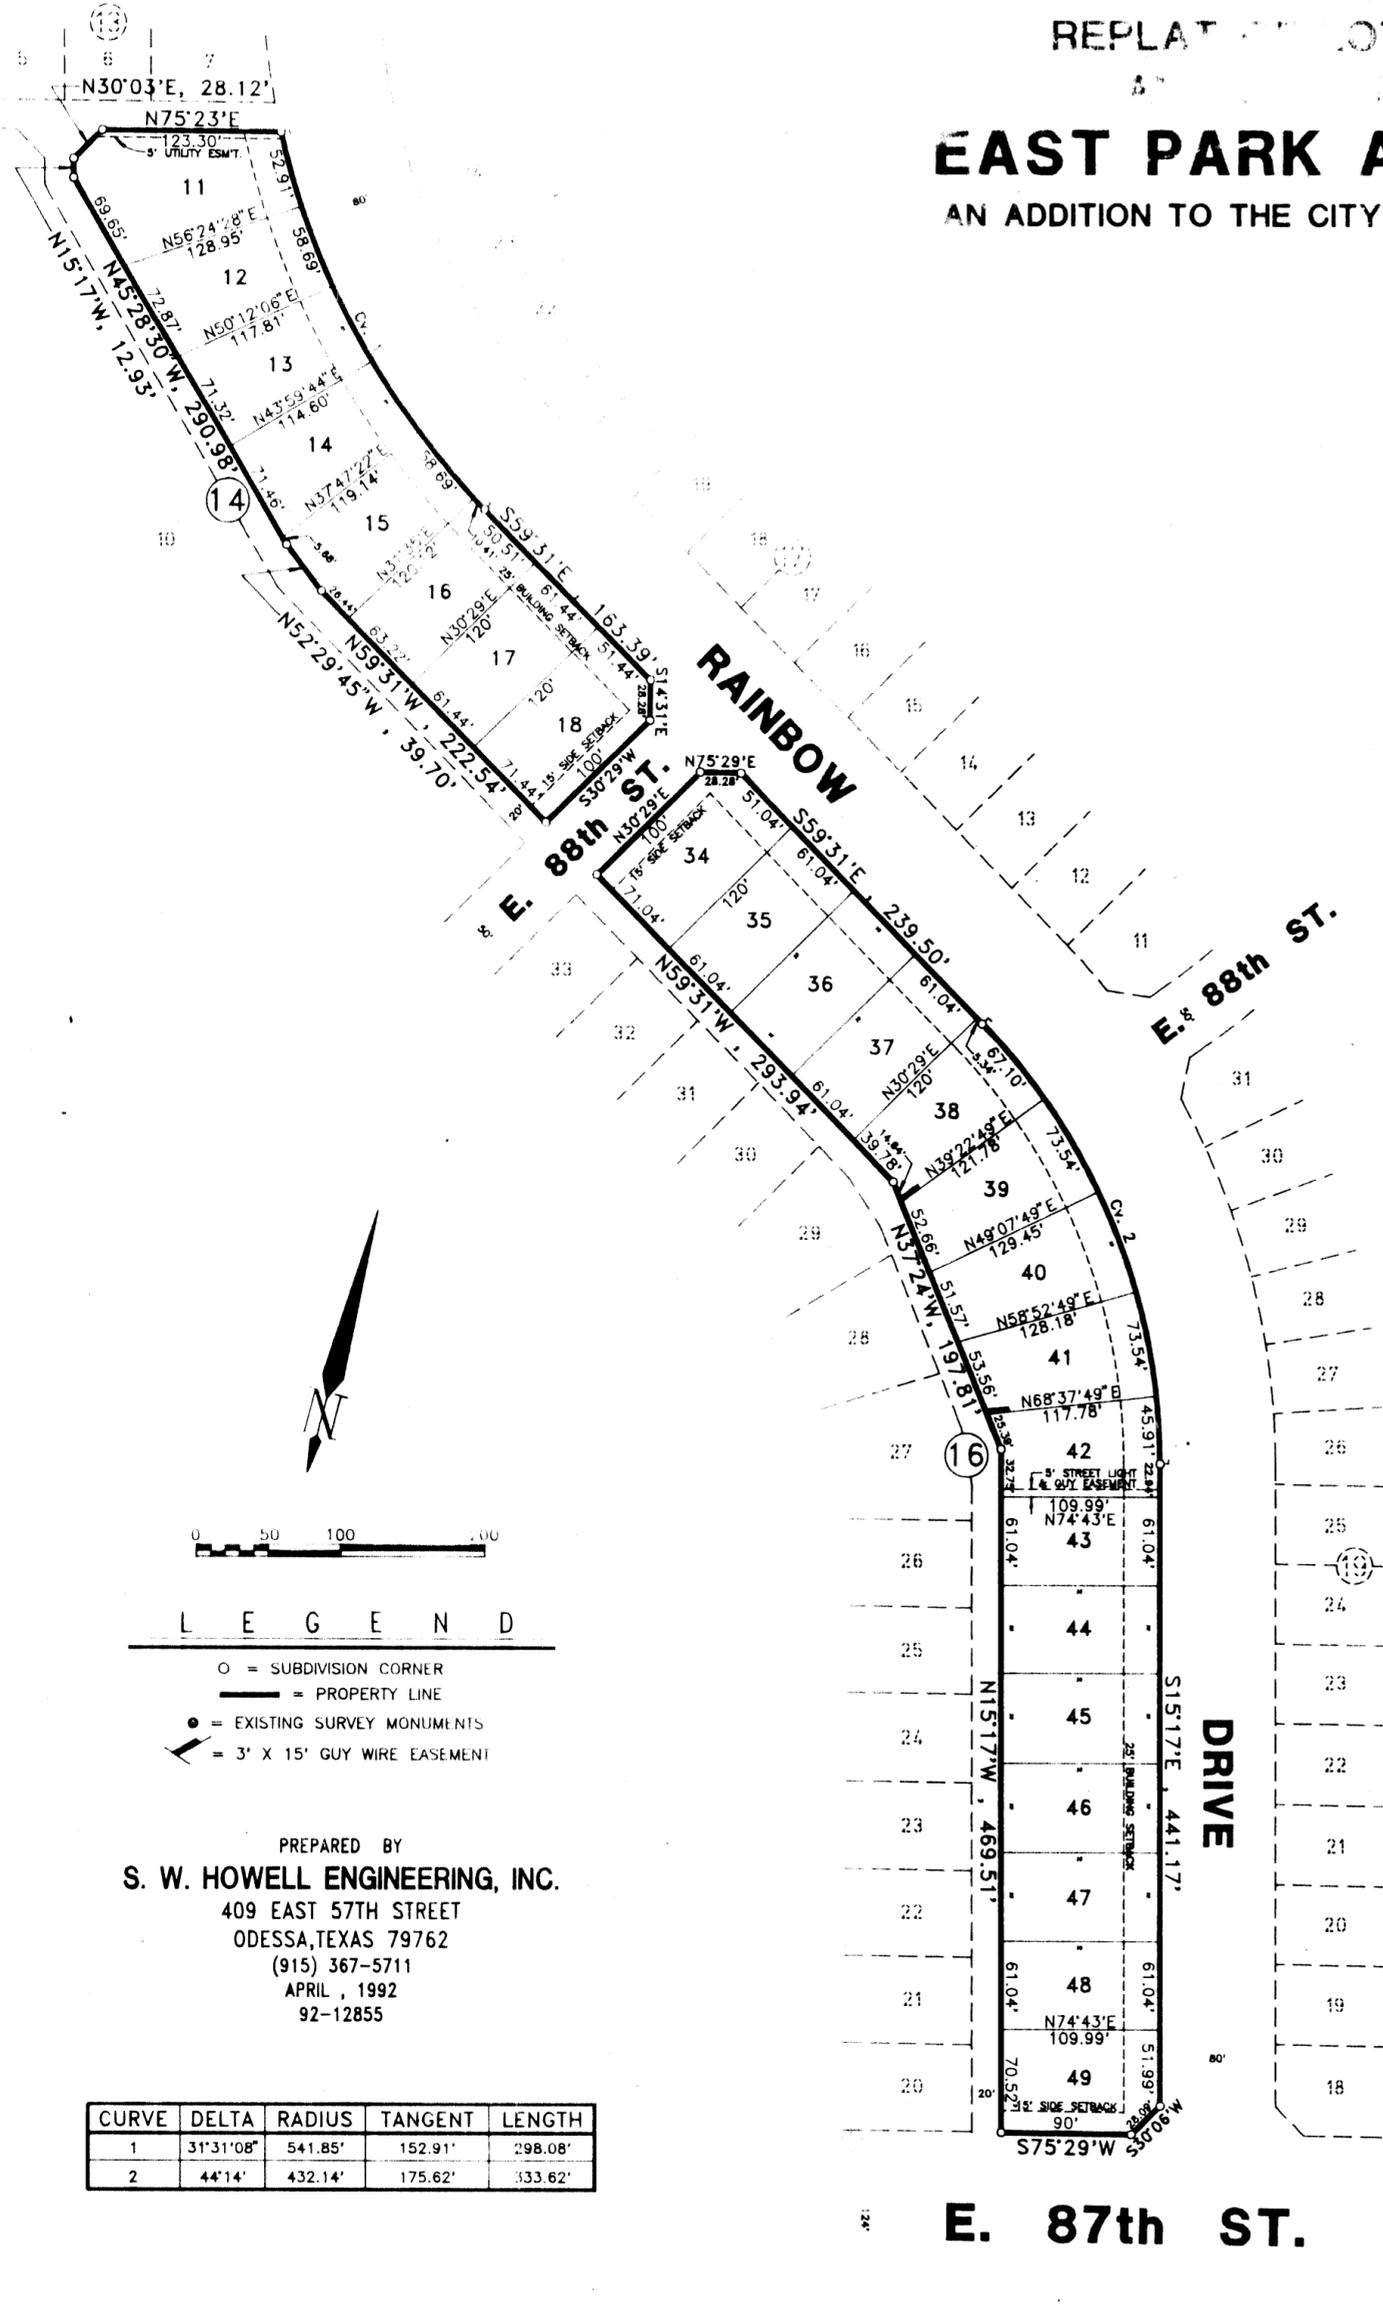

STATE OF TEXAS:
COUNTY OF ECTOR:

KNOW ALL MEN BY THESE PRESENTS THAT WE, THE UNDERSIGNED, BEING THE PRESENT OWNERS OF THE LAND SHOWN ON THIS PLAT AND DESIGNATED AS "REPLAT OF LOTS 1 THRU 9, BLOCK 14, AND LOTS 1 THRU 19, BLOCK 16, EAST PARK ADDITION, PHASE III", AN ADDITION TO THE CITY OF ODESSA, ECTOR COUNTY, TEXAS, AND WHOSE NAMES ARE SUBSCRIBED HERETO DO HEREBY DEDICATE TO THE USE OF THE PUBLIC FOREVER, ALL STREETS, ALLEYS, WATER COURSES, DRAINS, EASEMENTS, AND PUBLIC PLACES SHOWN THEREON FOR THE PURPOSE AND CONSIDERATION THEREIN EXPRESSED.

OWNERS :
Craig Baker Joan Baker
CRAIG BAKER JOAN BAKER

STATE OF Texas
COUNTY OF Ector

BEFORE ME THE UNDERSIGNED AUTHORITY, A NOTARY PUBLIC IN AND FOR THE STATE OF TEXAS, ON THIS DAY PERSONALLY APPEARED CRAIG AND JOAN BAKER KNOWN TO ME TO BE THE PERSON WHOSE NAME IS SUBSCRIBED TO THE FOREGOING INSTRUMENT, AND ACKNOWLEDGED TO ME THAT HE EXECUTED THE SAME FOR THE PURPOSE AND CONSIDERATION THEREIN EXPRESSED AND IN THE CAPACITY THEREIN STATED. GIVEN UNDER MY HAND AND SEAL OF OFFICE THIS 4 DAY OF June, 1992.

MY COMMISSION EXPIRES
9-12-93

Bruce Hinke
NOTARY PUBLIC FOR THE STATE OF Texas



CERTIFICATE OF DIRECTOR OF PUBLIC WORKS

I HEREBY CERTIFY THAT ALL REQUIREMENTS OF THE "URBAN DEVELOPMENT ORDINANCE" CONCERNING SUBMISSION AND/OR APPROVAL OF INFORMATION AND DATA TO THE DIRECTOR OF PUBLIC WORKS AND THE CITY ENGINEER, REQUIRED FOR FINAL PLAT APPROVAL, HAVE BEEN COMPLIED WITH FOR THIS SUBMISSION.

DATED: 6-17, 1992
Randy Johnson
DIRECTOR OF PUBLIC WORKS

APPROVED THIS 16TH DAY OF APRIL, 1992, BY THE PLANNING COMMISSION OF THE CITY OF ODESSA, TEXAS.

James A. Sater Arman Elshoury
CHAIRMAN DIRECTOR OF PLANNING

APPROVED THIS 12TH DAY OF MAY, 1992, BY THE CITY COUNCIL OF ODESSA, TEXAS.

Bruce Perry John A. McDaniel John A. McDaniel
MAYOR CITY MANAGER CITY SECRETARY

FILED FOR RECORD THIS 25 DAY OF June, 1992, 10:30 A.M.,
RECORDED THIS 25 DAY OF June, 1992, 10:30 A.M., IN
CABINET A, PAGE 101B, ECTOR COUNTY PLAT RECORDS.


Barbara Bedford
COUNTY CLERK OF ECTOR COUNTY, TEXAS

STATE OF TEXAS:
COUNTY OF ECTOR:

KNOW ALL MEN BY THESE PRESENTS THAT I, S. W. HOWELL, A REGISTERED PROFESSIONAL LAND SURVEYOR OF THE STATE OF TEXAS, DO HEREBY CERTIFY THAT I PREPARED THIS PLAT FROM AN ACTUAL AND ACCURATE SURVEY OF THE LAND AND THAT THE CORNER MONUMENTS SHOWN HERETO WERE PROPERLY PLACED UNDER MY SUPERVISION.

DATED: May 13, 1992

S. W. Howell
S. W. HOWELL
REGISTERED PROFESSIONAL LAND SURVEYOR
280

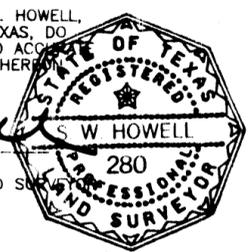

E. 87th ST.