

STATE OF TEXAS:  
COUNTY OF ECTOR:

FILED FOR RECORD THIS 27 DAY OF October, 1989, AT 4 P. M.  
RECORDED THIS 27 DAY OF October, 1989, AT 4 P. M. IN  
VOLUME A, PAGE 90-A, ECTOR COUNTY PLAT RECORDS.  
CAB.


*Barbara Bedford*  
COUNTY CLERK, ECTOR COUNTY, TEXAS

I, THE UNDERSIGNED, A REGISTERED PROFESSIONAL ENGINEER OF THE STATE OF TEXAS AND DISTRICT ENGINEER FOR ECTOR COUNTY UTILITY DISTRICT, HEARBY CERTIFY THAT THE ATTACHED AND FOLLOWING MAP, WHICH WAS PREPARED BY WEST TEXAS CONSULTANTS, INC., UNDER MY SUPERVISION, REFLECTS THE BOUNDARIES OF SAID DISTRICT ON THE DATE HEREOF TO THE BEST OF MY KNOWLEDGE AND BELIEF, INCLUDING ALL ANNEXATIONS MADE BY THE DISTRICT TO THE DATE HEREOF.

WITNESS MY HAND AND PROFESSIONAL SEAL THIS  
26 DAY OF October, 1989

WEST TEXAS CONSULTANTS, INC.

BY: *Max W. Richardson*  
MAX W. RICHARDSON

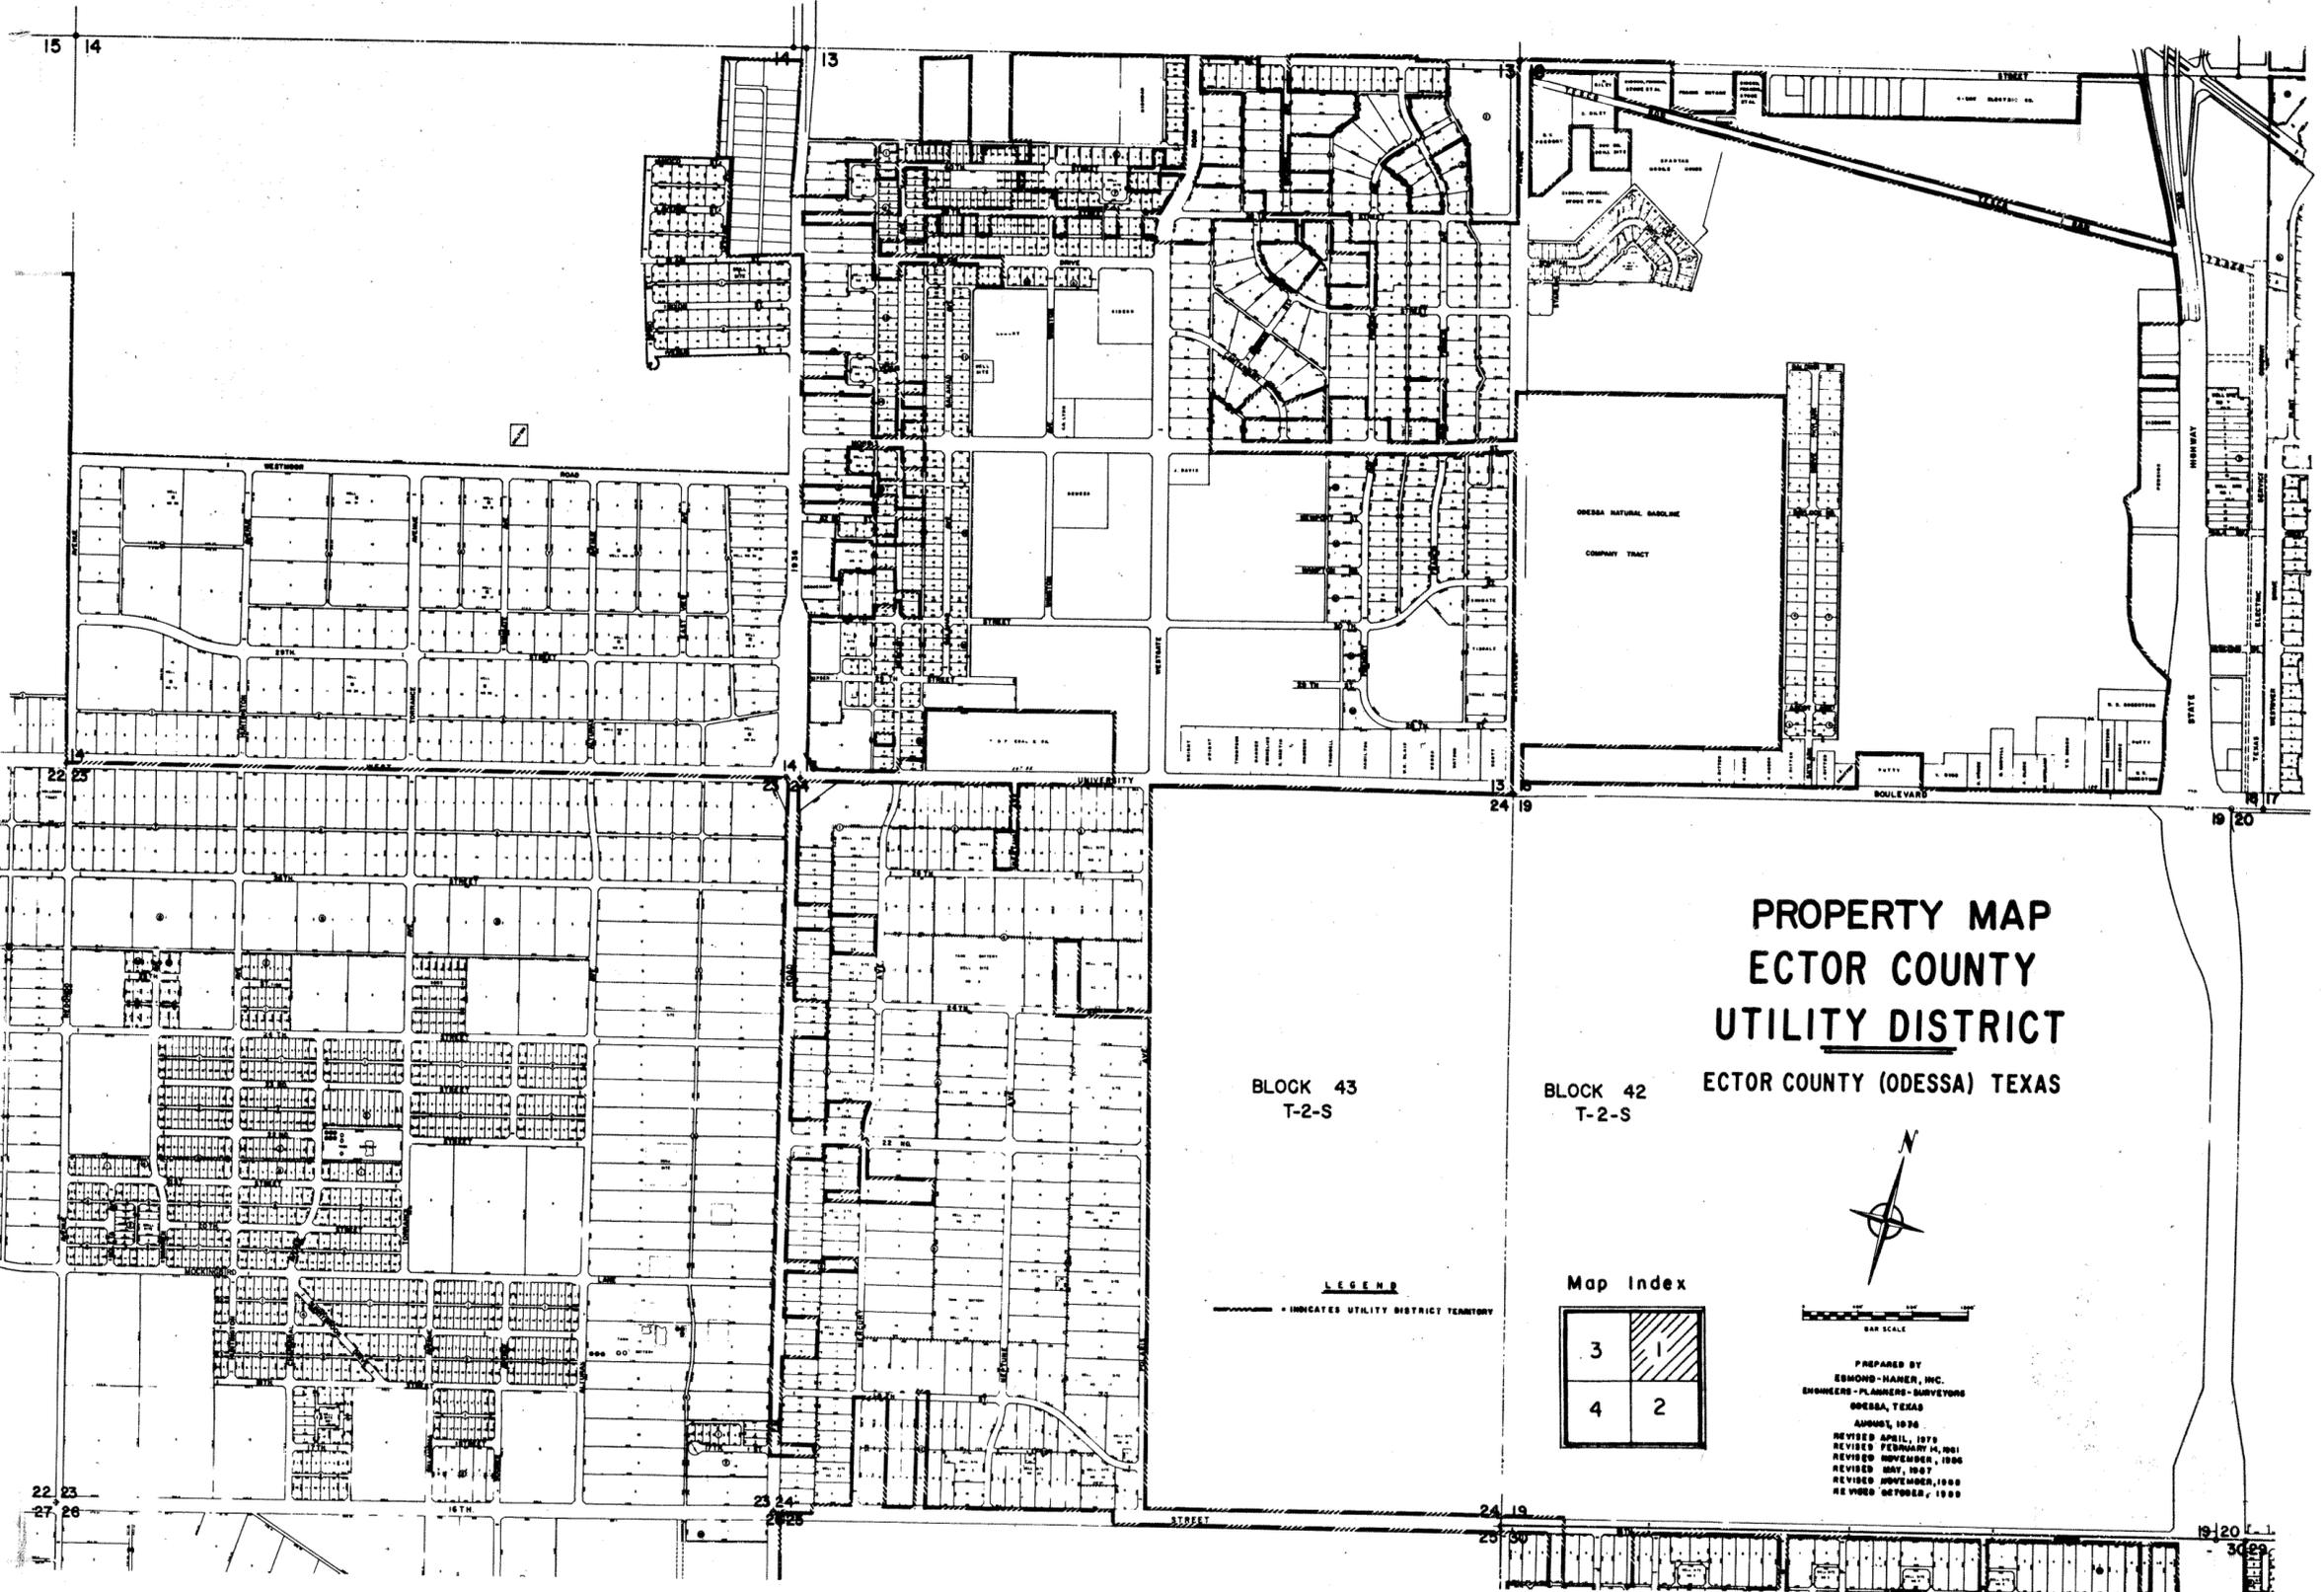


**PROPERTY MAP  
ECTOR COUNTY  
UTILITY DISTRICT**

ECTOR COUNTY (ODESSA) TEXAS

BLOCK 43  
T-2-S

BLOCK 42  
T-2-S

LEGEND  
- - - - - INDICATED UTILITY DISTRICT TERRITORY

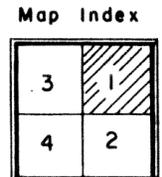

PREPARED BY  
EDMOND-HANSEN, INC.  
ENGINEERS-PLANNERS-SURVEYORS  
ODESSA, TEXAS  
APPROX. 1976  
REVISED APRIL, 1979  
REVISED FEBRUARY 14, 1981  
REVISED NOVEMBER, 1986  
REVISED MAY, 1987  
REVISED NOVEMBER, 1988  
REVISED OCTOBER, 1989