


REPLAT of BLOCK 14  
EDGEMERE ADDITION  
To the City of ODESSA,  
ECTOR COUNTY, TEXAS

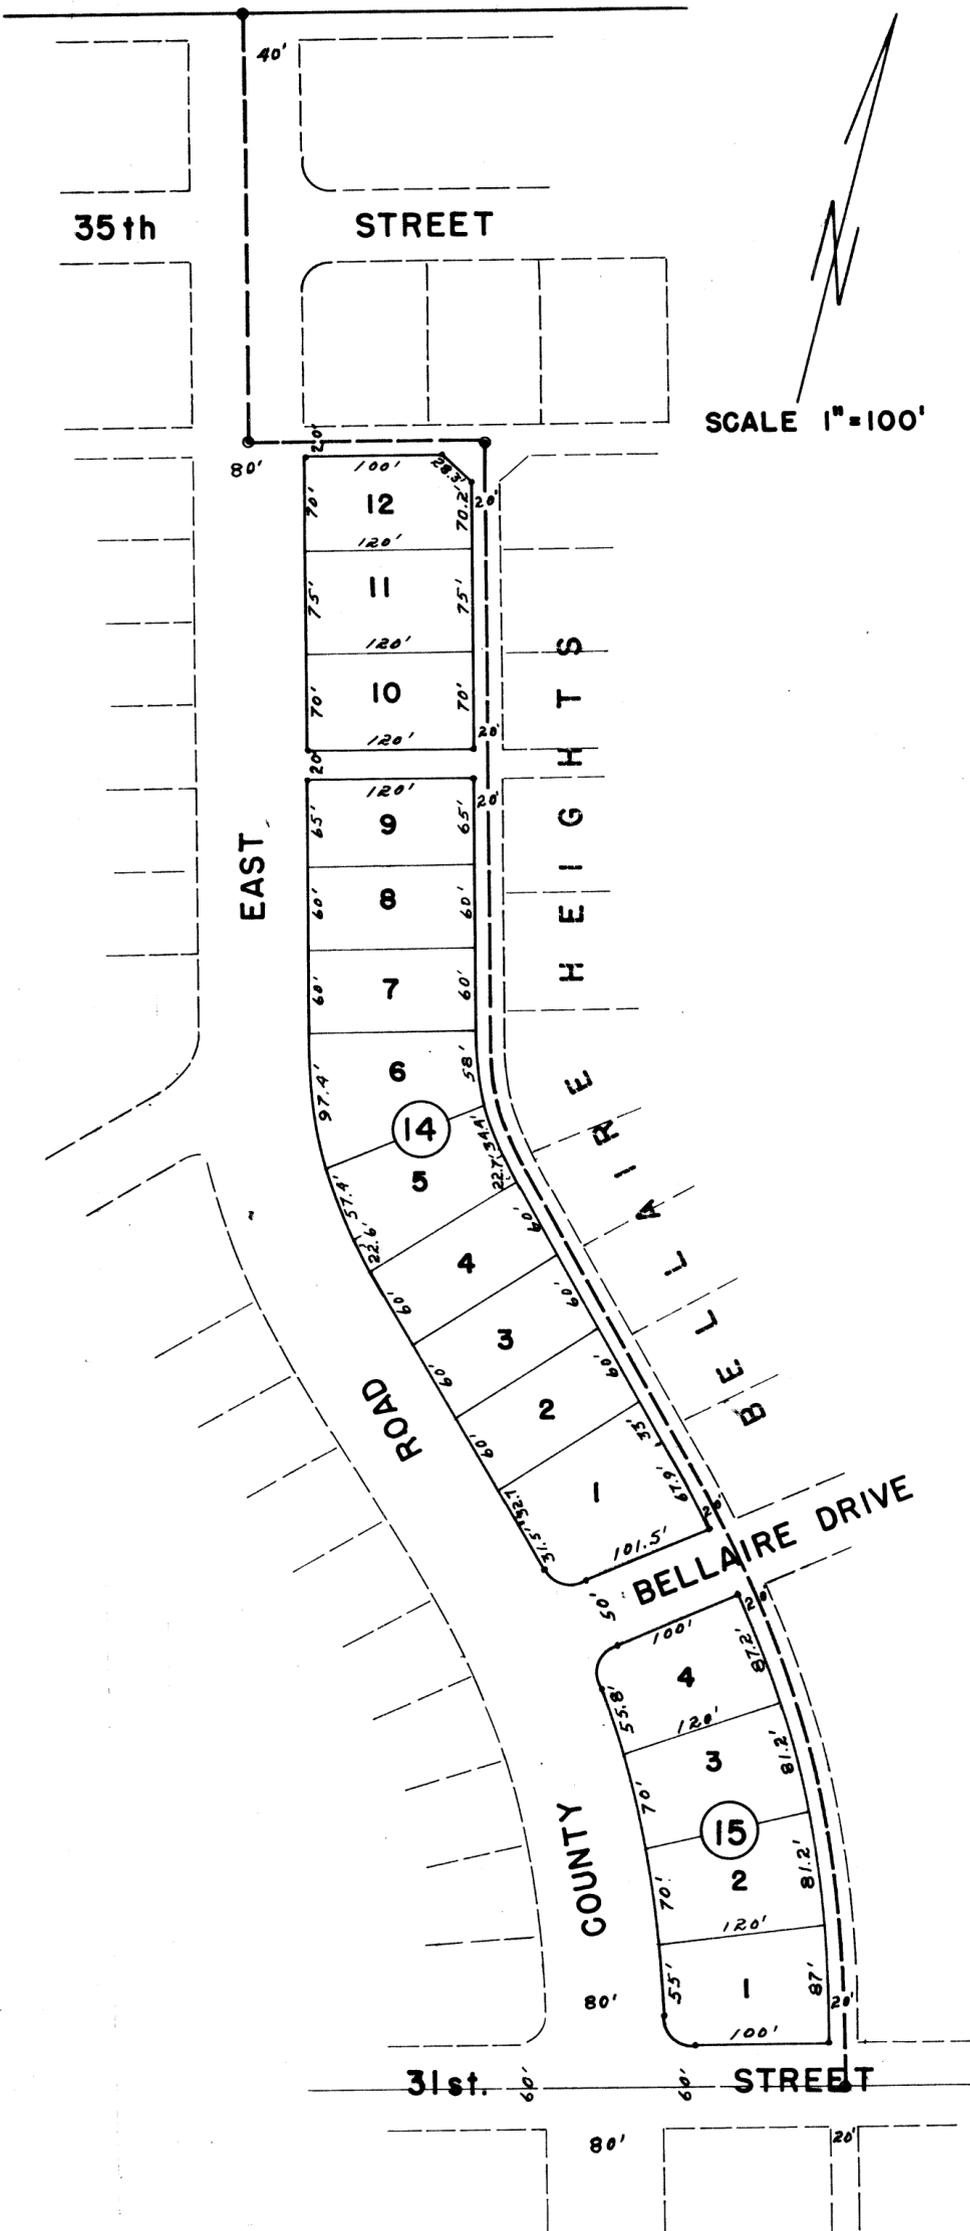

STATE OF TEXAS  
COUNTY OF ECTOR

KNOW ALL MEN BY THESE PRESENTS: That we, J. L. Rhoades & Associates, Inc., being the present owners of Block 14, Edgemere Addition to the City of Odessa, Ector County, Texas, have caused the same to be replatted into Blocks 14 & 15, as shown and do hereby rededicate the streets and alleys to the public for public use and benefit so long as they are used as such, but in event any part or parts of said streets and alleys cease to be used as such, the title thereto shall revert to us, our heirs and assigns,

WITNESS OUR HANDS ON THIS 16th DAY OF MAY, 1950.

J. L. RHOADES & ASSOCIATES, INC.

By: J. L. Rhoades  
J. L. Rhoades, President

Attest: James S. Key  
James S. Key, Secretary

STATE OF TEXAS  
COUNTY OF ECTOR

Before me, the undersigned, a Notary Public in and for said County and State, on this day personally appeared J. L. Rhoades, President, and James S. Key, Secretary of J. L. Rhoades & Associates, Inc., known to me to be the persons and officers whose names are subscribed to the foregoing instrument, and acknowledged to me that they executed the same for the purposes and considerations therein expressed.

Given under my hand and oath of office on this 16th day of May, 1950.

Lera J. Penrod  
Notary Public in and for Ector County, Texas.

STATE OF TEXAS  
COUNTY OF ECTOR

I, WILBUR L. ASH, a Registered Professional Engineer of the State of Texas, do hereby certify that the annexed replat of Block 14, Edgemere Addition, represents an actual survey made upon the ground and that the lines and dimensions as shown are true and correct to the best of my knowledge and belief.

Wilbur L. Ash  
Registered Professional Engineer of the State of Texas  
7730  
PROFESSIONAL ENGINEER

THIS REPLAT OF BLOCK 14, EDGEMERE ADDITION IS APPROVED:

Signed: O. B. Blank  
City Planning Board

Approved: W. S. McCallum  
Mayor

Noted by: Carroll  
City Manager

Attest: B. S. Anthony  
City Secretary

For Restrictions See vol 14 of page 25

Filed For Record: June 1, 1950 at 10:00 a.m.  
Recorded: June 1, 1950 at 10:30 a.m.  
Edna Smith,  
County Clerk, Ector County, Texas