

REPLAT OF
LOTS 8 & 9, BLK. 2, OF THE
REPLAT OF LOT 1, BLOCK 2,

EDGEMERE ADDITION


ODESSA, TEXAS

ROY FURR
ADDITION

ROY FURR
ADDITION

SCHOOL

TRACT

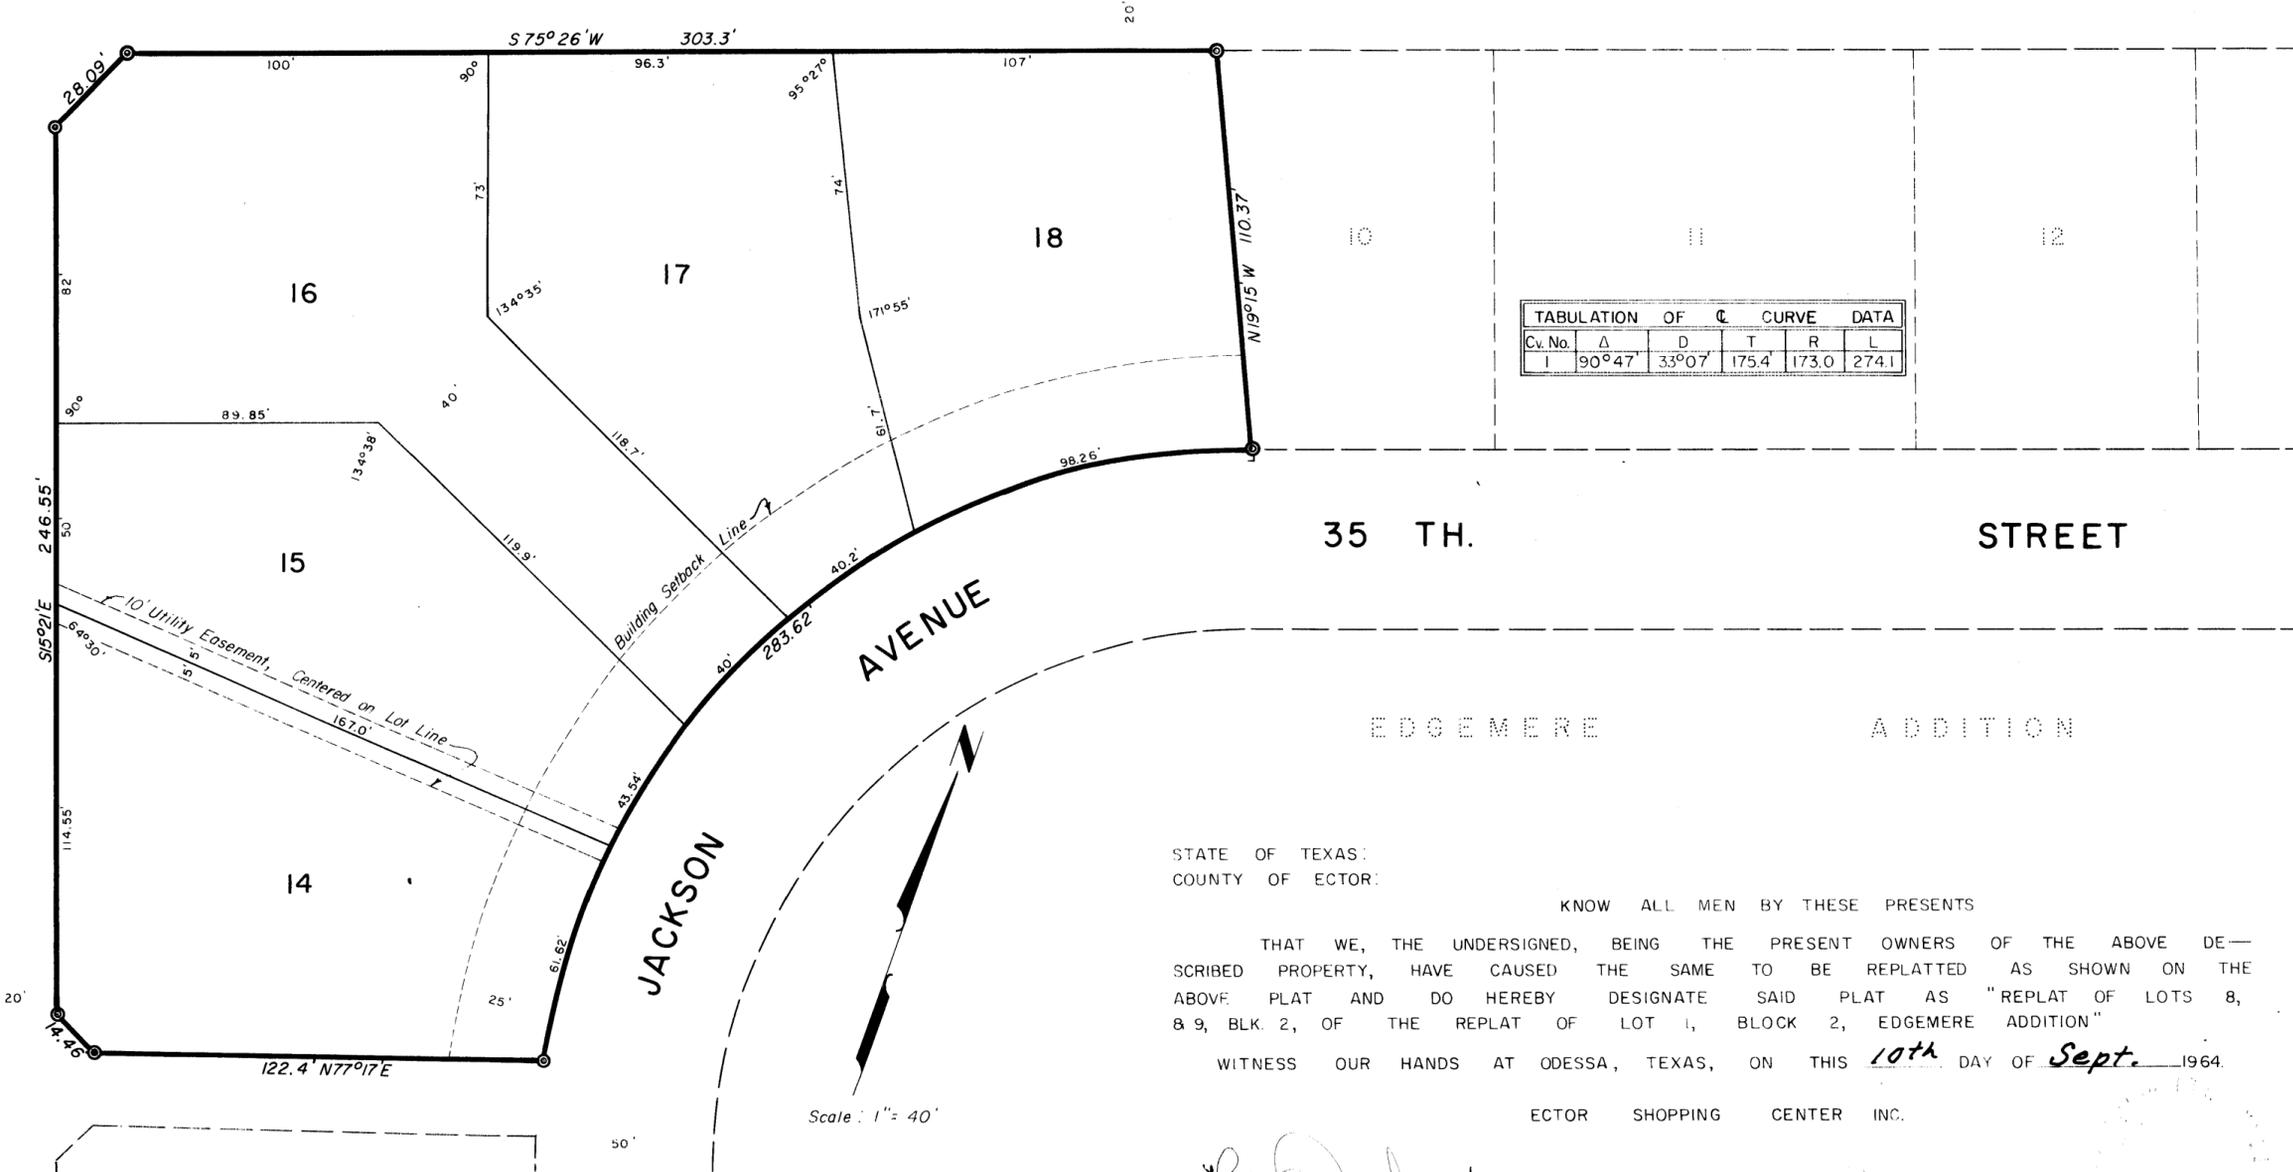

TABULATION OF CURVE DATA					
Cv. No.	Δ	D	T	R	L
1	90°47'	33°07'	175.4'	173.0'	274.1'

35 TH. STREET

EDGEMERE ADDITION

STATE OF TEXAS:
COUNTY OF ECTOR:

KNOW ALL MEN BY THESE PRESENTS

THAT WE, THE UNDERSIGNED, BEING THE PRESENT OWNERS OF THE ABOVE DESCRIBED PROPERTY, HAVE CAUSED THE SAME TO BE REPLATTED AS SHOWN ON THE ABOVE PLAT AND DO HEREBY DESIGNATE SAID PLAT AS "REPLAT OF LOTS 8, & 9, BLK. 2, OF THE REPLAT OF LOT 1, BLOCK 2, EDGEMERE ADDITION"

WITNESS OUR HANDS AT ODESSA, TEXAS, ON THIS 10th DAY OF Sept. 1964.

ECTOR SHOPPING CENTER INC.

BY: Louis Rochester PRESIDENT ATTEST: Hilda Hawkins SECRETARY

STATE OF TEXAS:
COUNTY OF ECTOR:

I, KENNETH E. ESMOND, A REGISTERED PUBLIC SURVEYOR OF THE STATE OF TEXAS DO HEREBY CERTIFY THAT THE ABOVE PLAT REPRESENTS A SURVEY MADE BY ME ON THE GROUND AND THAT THE LINES AND DIMENSIONS ARE TRUE AND CORRECT TO THE BEST OF MY KNOWLEDGE AND BELIEF.

DATED: September 1 1964

Kenneth E. Esmond
KENNETH E. ESMOND
SURV.

STATE OF TEXAS:
COUNTY OF ECTOR:

BEFORE ME THE UNDERSIGNED AUTHORITY

A NOTARY PUBLIC IN AND FOR ECTOR COUNTY, TEXAS, ON THIS DAY PERSONALLY APPEARED LOUIS ROCHESTER KNOWN TO ME TO BE THE PERSON AND OFFICER WHOSE NAME IS SUBSCRIBED TO THE FOREGOING INSTRUMENT AND ACKNOWLEDGED TO ME THAT HE EXECUTED THE SAME AS THE ACT OF SAID ECTOR SHOPPING CENTER INC., A TEXAS CORPORATION, FOR THE PURPOSE AND CONSIDERATIONS THEREIN STATED.

GIVEN UNDER MY HAND AND SEAL OF OFFICE ON THIS 10th DAY OF Sept. 1964

James G. Innett Jr.
NOTARY PUBLIC IN AND FOR ECTOR COUNTY, TEXAS

FILED FOR RECORD ON THIS 11 DAY OF Sept. 1964, AT 9 A.M. RECORDED THIS 11 DAY OF Sept. 1964, AT 7 A.M. IN VOL. 12, PAGE 19, ECTOR COUNTY PLAT RECORDS.

Edna Smith
COUNTY CLERK OF ECTOR COUNTY, TEXAS

THIS PLAT IS HEREBY APPROVED ON THIS 9th DAY OF Sept. 1964
APPROVED: Orlando Parker MAYOR APPROVED: W.E. Carter CITY MANAGER
NOTED BY: Emil Beck CHAIRMAN PLANNING BOARD NOTED BY: W.D. Williamson CITY PLANNING ENGINEER
NOTED BY: Paul West CITY ENGINEER ATTEST: Raymond J. Ferguson CITY SECRETARY