


22 46H


REPLAT OF LOT 1, BLOCK 1 & LOT 1, BLOCK 2 NO. 1 ELLIS PARK

AN ADDITION TO THE CITY OF ODESSA, ECTOR COUNTY, TEXAS

Prepared By
S. W. HOWELL ENGINEERING, INC.
Consulting Engineers, Surveyors & Land Planners
ODESSA, TEXAS

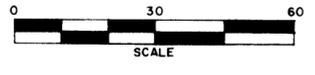

- LEGEND**
- PROPERTY CORNER
 - PROPERTY LINE
 - LOT LINE
 - - - EASEMENT LINE
 - - - BLDG SETBACK LINE

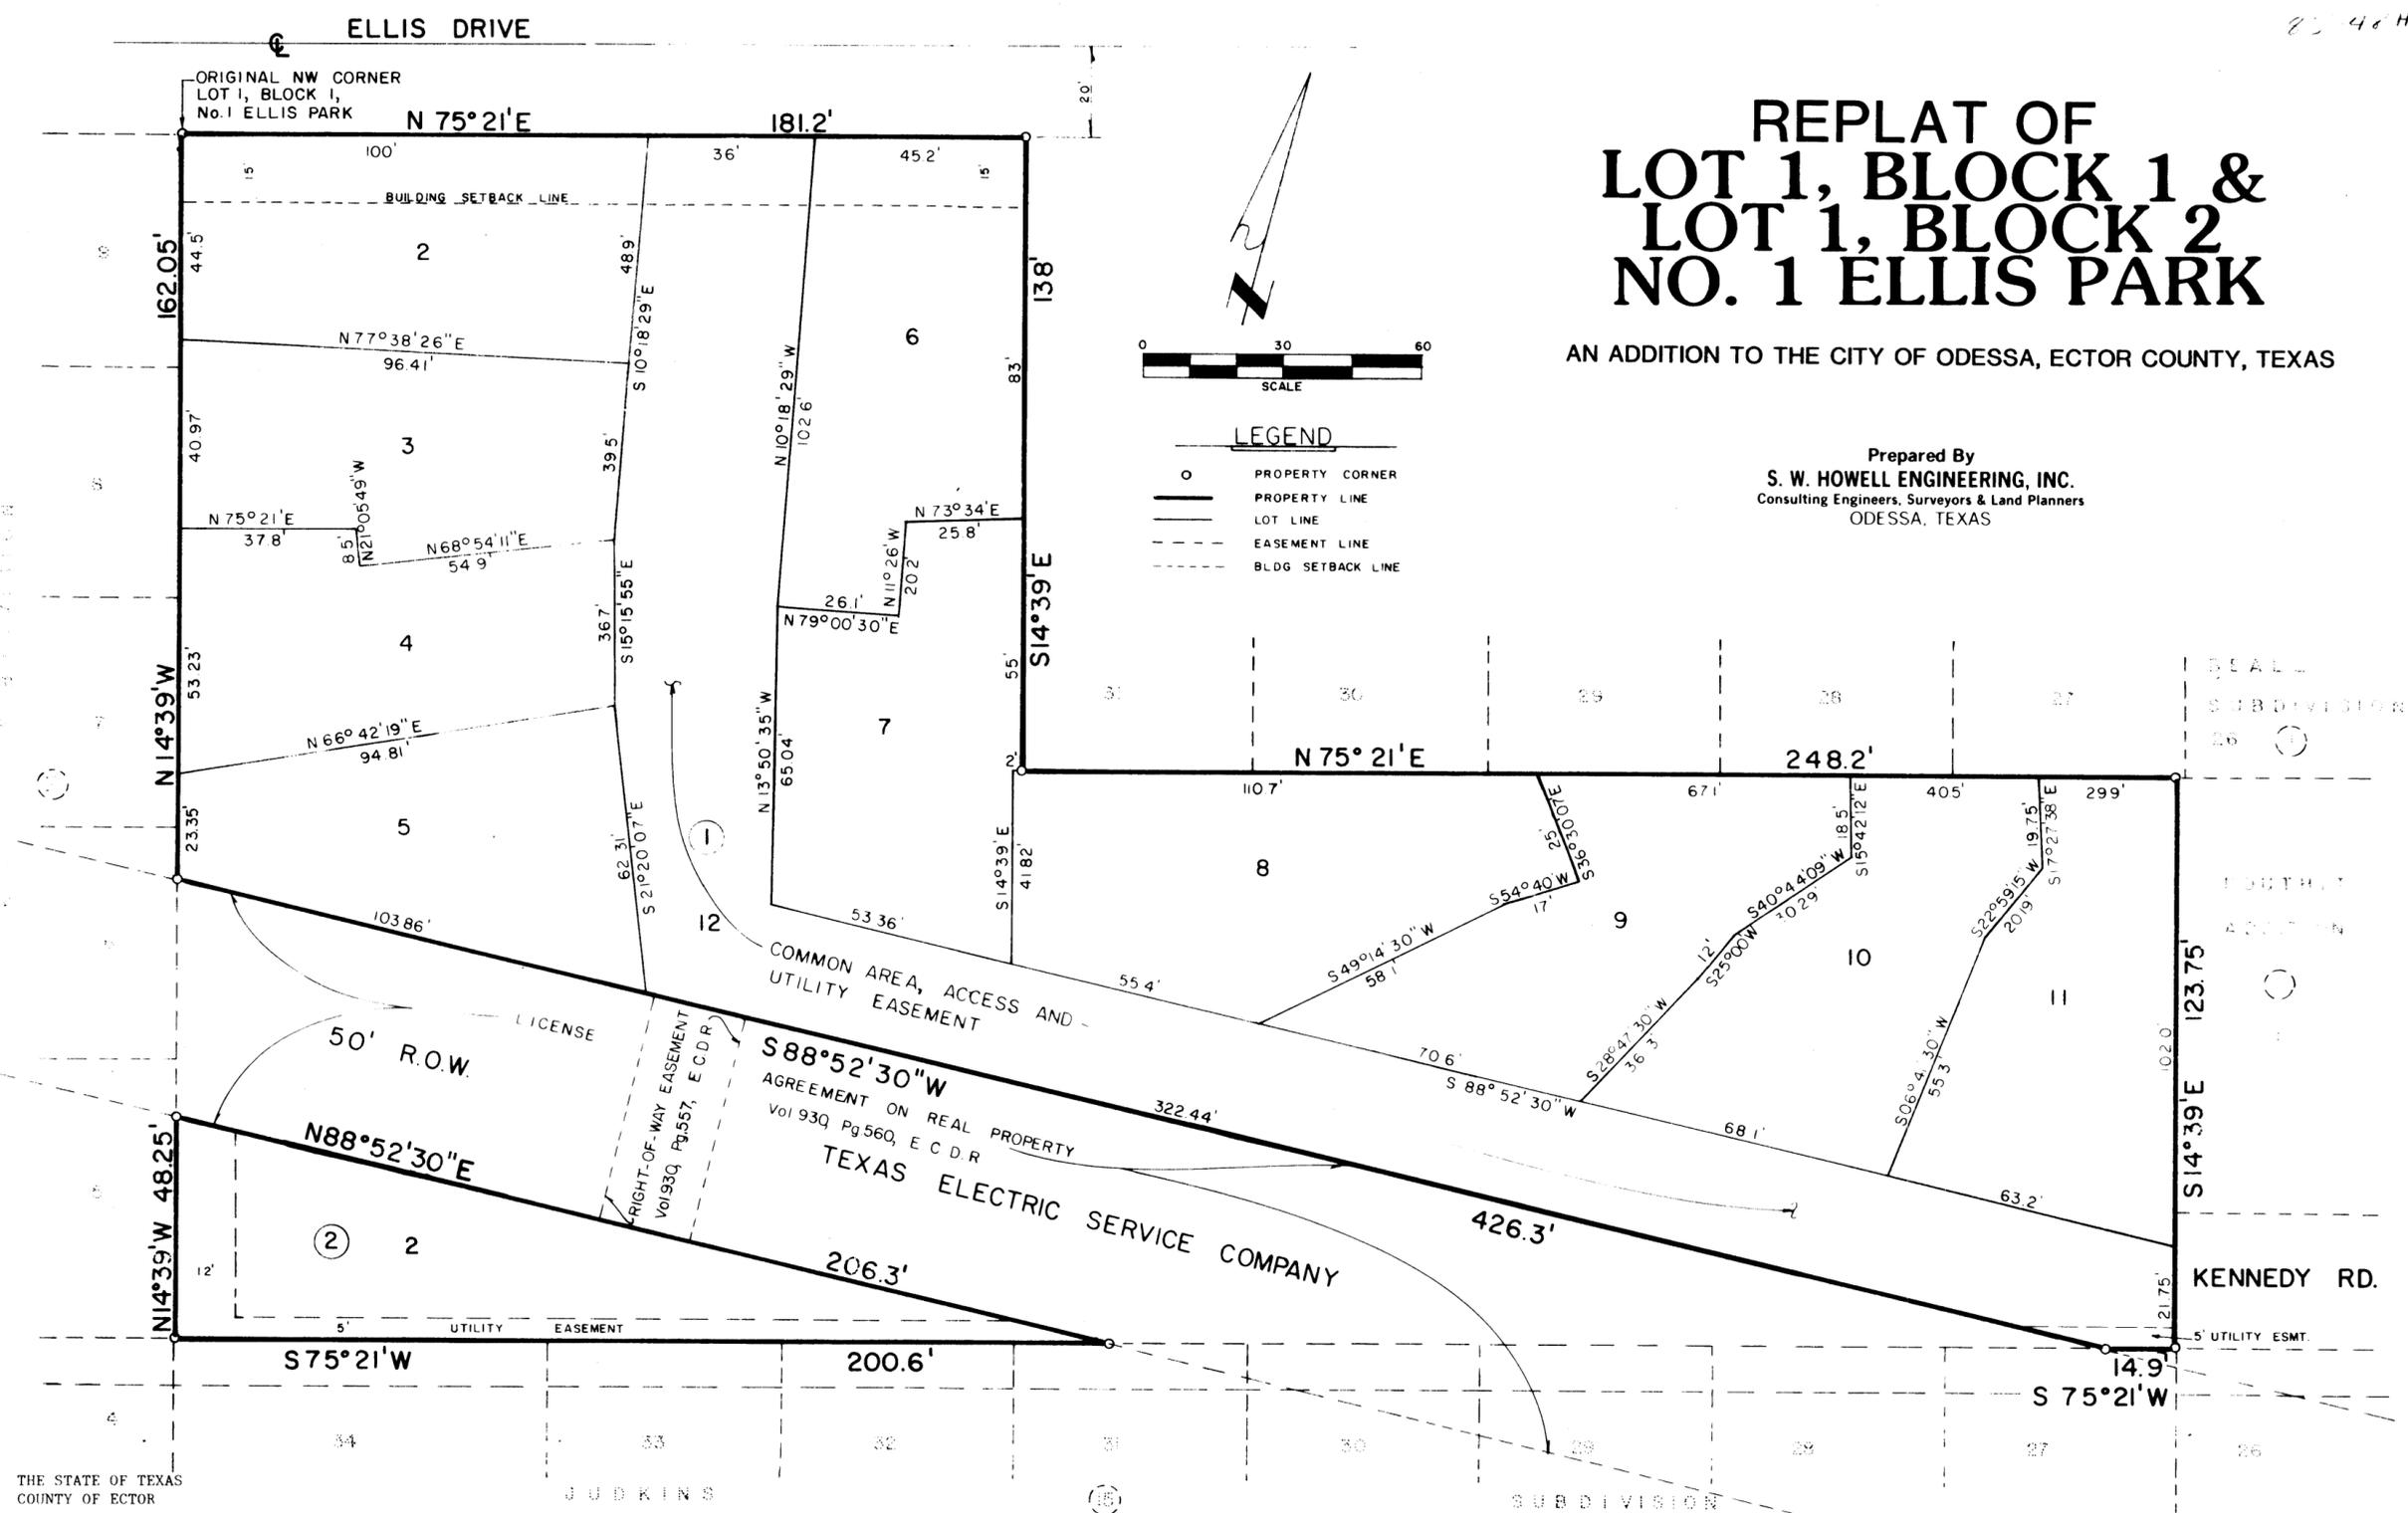

THE STATE OF TEXAS
COUNTY OF ECTOR

KNOW ALL MEN BY THESE PRESENTS

THAT WE, THE UNDERSIGNED, BEING THE PRESENT OWNERS OF THE LAND SHOWN ON THIS PLAT AND DESIGNATED AS "REPLAT OF LOT 1, BLOCK 1, AND LOT 1, BLOCK 2, NO. 1 ELLIS PARK", AN ADDITION TO THE CITY OF ODESSA, ECTOR COUNTY, TEXAS, AND WHOSE NAME IS SUBSCRIBED HERETO, HEREBY DEDICATE TO THE USE OF THE PUBLIC FOREVER ALL STREETS, ALLEYS, WATER COURSES, DRAINS, EASEMENTS AND PUBLIC PLACES SHOWN THEREON FOR THE PURPOSE AND CONSIDERATION THEREIN EXPRESSED AND AN EASEMENT OF EGRESS AND INGRESS FOR TRASH COLLECTION IS HEREBY GRANTED.

CRAIG A. FREEMAN

Craig A. Freeman

THE STATE OF TEXAS
COUNTY OF ECTOR

BEFORE ME THE UNDERSIGNED AUTHORITY

A NOTARY PUBLIC IN AND FOR THE STATE OF TEXAS, ON THIS DAY PERSONALLY APPEARED CRAIG A. FREEMAN, KNOWN TO ME TO BE THE PERSON WHOSE NAME IS SUBSCRIBED TO THE FOREGOING INSTRUMENT, AND ACKNOWLEDGED TO ME THAT HE EXECUTED THE SAME FOR THE PURPOSES AND CONSIDERATION THEREIN EXPRESSED.

GIVEN UNDER MY HAND AND SEAL OF OFFICE ON THIS 9/13 DAY OF SEPTEMBER, 1985.

MY COMMISSION EXPIRES: 3/11/88

[Notary Seal and Signature]
NOTARY PUBLIC FOR THE STATE OF TEXAS

CERTIFICATE OF DIRECTOR OF PUBLIC WORKS

I HEREBY CERTIFY THAT ALL REQUIREMENTS OF THE "URBAN DEVELOPMENT ORDINANCE" CONCERNING SUBMISSION AND/OR APPROVAL OF INFORMATION AND DATA TO THE DIRECTOR OF PUBLIC WORKS AND THE CITY ENGINEER REQUIRED FOR FINAL PLAT APPROVAL HAVE BEEN COMPLIED WITH FOR THIS SUBMISSION.

DATED: 9/13, 1985

[Signature]
DIRECTOR OF PUBLIC WORKS

KNOW ALL MEN BY THESE PRESENTS

THAT I, S. W. HOWELL, DO HEREBY CERTIFY THAT I PREPARED THIS PLAT FROM AN ACTUAL AND ACCURATE SURVEY OF THE LAND AND THAT THE CORNER MONUMENTS SHOWN HEREON WERE PROPERLY PLACED UNDER MY SUPERVISION.

DATED: 9/13, 1985

[Signature]
REGISTERED PUBLIC SURVEYOR

APPROVED THIS 3rd DAY OF JULY, 1985, BY THE PLANNING BOARD OF THE CITY OF ODESSA, TEXAS.

[Signature] CHAIRMAN
[Signature] DIRECTOR OF PLANNING

APPROVED THIS 13th DAY OF AUGUST, 1985, BY THE CITY COUNCIL OF THE CITY OF ODESSA, TEXAS.

[Signature] MAYOR
[Signature] CITY MANAGER
[Signature] Cindy Wein
Deputy CITY SECRETARY

FILED FOR RECORD THIS 10th DAY OF September, 1985, 11 A M., RECORDED THIS 13th DAY OF September, 1985, 11 A M., IN CABINET 12, PAGE 73B
ECTOR COUNTY PLAT RECORDS.

[Signature]
COUNTY CLERK OF ECTOR COUNTY, TEXAS