


00-16 P
H

ERNEST R. MARTINEZ ADDITION

A SUBDIVISION OF 2.117 ACRES OF LAND IN SECTION 33, BLOCK 42,
T-2-S, T & P RY. CO. SURVEY, ODESSA, ECTOR COUNTY, TEXAS

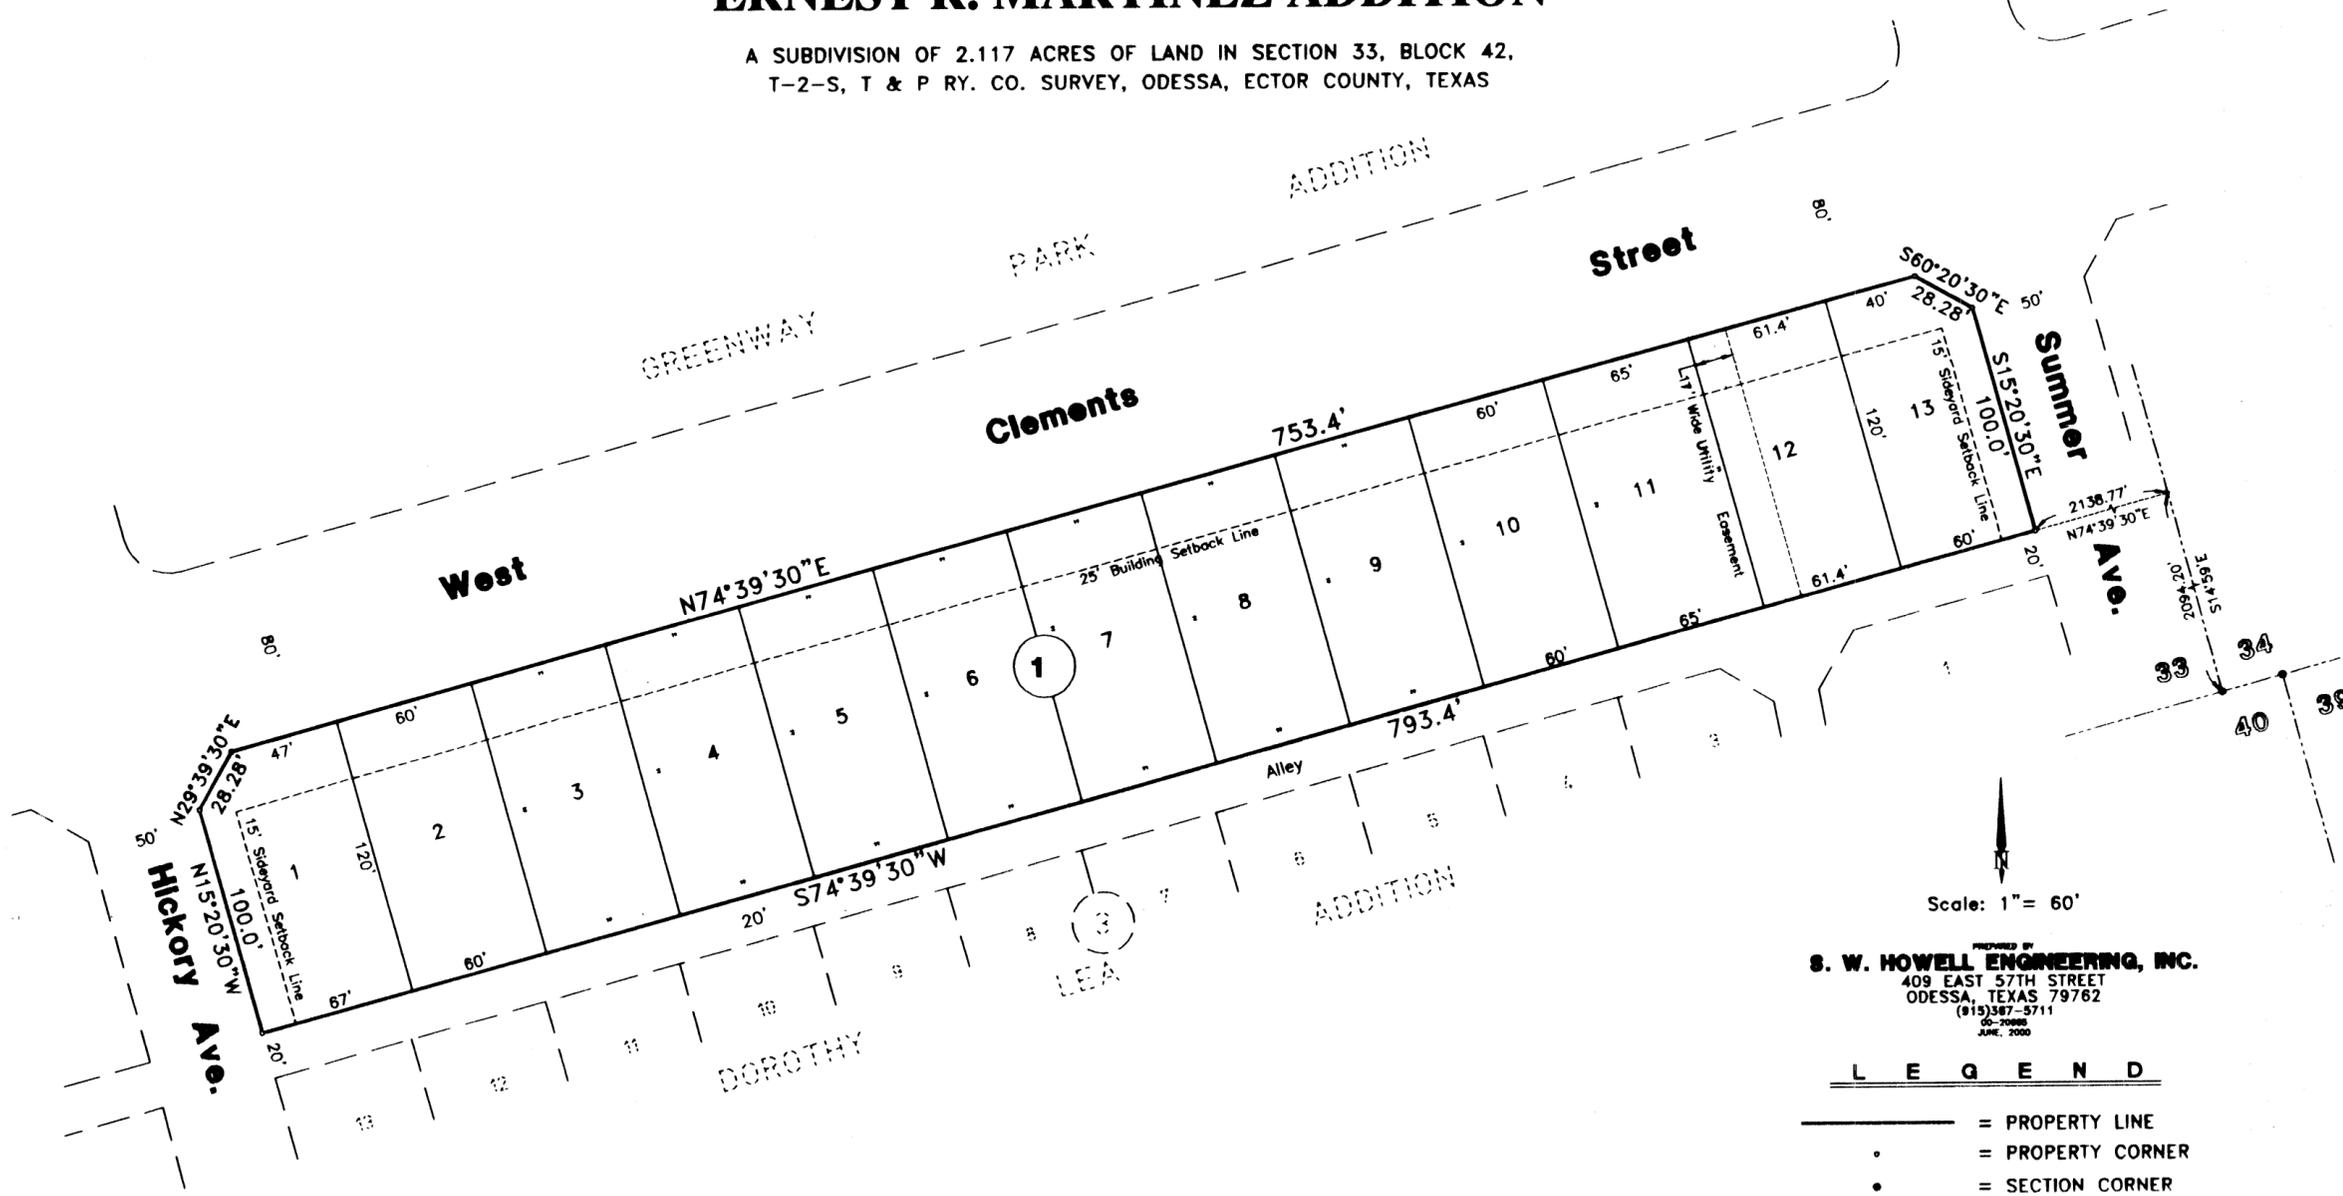

PREPARED BY
S. W. HOWELL ENGINEERING, INC.
409 EAST 57TH STREET
ODESSA, TEXAS 79762
(915) 587-5711
00-70988
JUNE, 2000

- LEGEND**
- = PROPERTY LINE
 - = PROPERTY CORNER
 - = SECTION CORNER

STATE OF TEXAS:
COUNTY OF ECTOR:

KNOW ALL MEN BY THESE PRESENTS THAT WE, THE UNDERSIGNED, BEING THE PRESENT OWNERS OF THE LAND SHOWN ON THIS PLAT AND DESIGNATED AS "ERNEST R. MARTINEZ ADDITION", AN ADDITION TO THE CITY OF ODESSA, ECTOR COUNTY, TEXAS, AND WHOSE NAMES ARE SUBSCRIBED HERETO, DO HEREBY DEDICATE TO THE USE OF THE PUBLIC FOREVER ALL STREETS, ALLEYS, WATER COURSES, DRAINS, EASEMENTS, AND PUBLIC PLACES SHOWN THEREON FOR THE PURPOSE AND CONSIDERATION THEREIN EXPRESSED.

ODESSA HOUSING FINANCE CORPORATION


James L. Butler
JAMES L. BUTLER, EXECUTIVE DIRECTOR

STATE OF TEXAS:
COUNTY OF ECTOR:

BEFORE ME, THE UNDERSIGNED AUTHORITY, A NOTARY PUBLIC IN AND FOR THE STATE OF TEXAS, ON THIS DAY PERSONALLY APPEARED JAMES L. BUTLER, EXECUTIVE DIRECTOR OF ODESSA HOUSING FINANCE CORPORATION, KNOWN TO ME TO BE THE PERSON WHOSE NAME IS SUBSCRIBED TO THE FOREGOING INSTRUMENT, AND ACKNOWLEDGED TO ME THAT HE EXECUTED THE SAME FOR THE PURPOSE AND CONSIDERATION THEREIN EXPRESSED AND IN THE CAPACITY THEREIN STATED.
GIVEN UNDER MY HAND AND SEAL OF OFFICE THIS 23rd DAY OF August, 2000.

MY COMMISSION EXPIRES
1-20-03

Lynda B. Fowler
NOTARY PUBLIC FOR THE STATE OF TEXAS

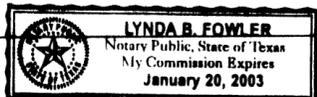

STATE OF TEXAS:
COUNTY OF ECTOR:

KNOW ALL MEN BY THESE PRESENTS THAT I, S. W. HOWELL, A REGISTERED PROFESSIONAL LAND SURVEYOR OF THE STATE OF TEXAS, DO HEREBY CERTIFY THAT I PREPARED THIS PLAT FROM AN ACTUAL AND ACCURATE SURVEY OF THE LAND AND THAT THE CORNER MONUMENTS SHOWN HEREON WERE PROPERLY PLACED UNDER MY SUPERVISION.

DATED: June 15, 2000

S. W. Howell
S. W. HOWELL
REGISTERED PROFESSIONAL LAND SURVEYOR

CERTIFICATE OF DIRECTOR OF PUBLIC WORKS

I HEREBY CERTIFY THAT ALL REQUIREMENTS OF THE "URBAN DEVELOPMENT ORDINANCE" CONCERNING SUBMISSION AND/OR APPROVAL OF INFORMATION AND DATA TO THE DIRECTOR OF PUBLIC WORKS AND THE CITY ENGINEER, REQUIRED FOR FINAL PLAT APPROVAL, HAVE BEEN COMPLIED WITH FOR THIS SUBMISSION.

DATED: September 11, 2000

Matthew S. Spang
DIRECTOR OF PUBLIC WORKS

APPROVED THIS 17TH DAY OF AUGUST, 2000, BY THE PLANNING COMMISSION OF THE CITY OF ODESSA, TEXAS.

Joseph L. Seave CHAIRMAN
William A. Haury DIRECTOR OF PLANNING

FILED FOR RECORD THIS 14th DAY OF September, 2000, 10:00 AM.
RECORDED THIS 14th DAY OF September, 2000, 10:00 M., IN CABINET A, PAGE 147-C, ECTOR COUNTY PLAT RECORDS.

Barbara Bedford
COUNTY CLERK OF ECTOR COUNTY, TEXAS