


**REPLAT OF LOTS 96 THRU 104 OF THE
REPLAT OF LOTS 1 THRU 12, BLOCK 27, LOTS 1 THRU 9, BLOCK 26,
LOTS 5 THRU 8, BLOCK 25 AND LOTS 89 THRU 95, BLOCK 24,
ESMOND ESTATES, 13TH FILING
AN ADDITION TO THE CITY OF ODESSA,
ECTOR COUNTY, TEXAS**

03-07 P(A)
H
[Signature]

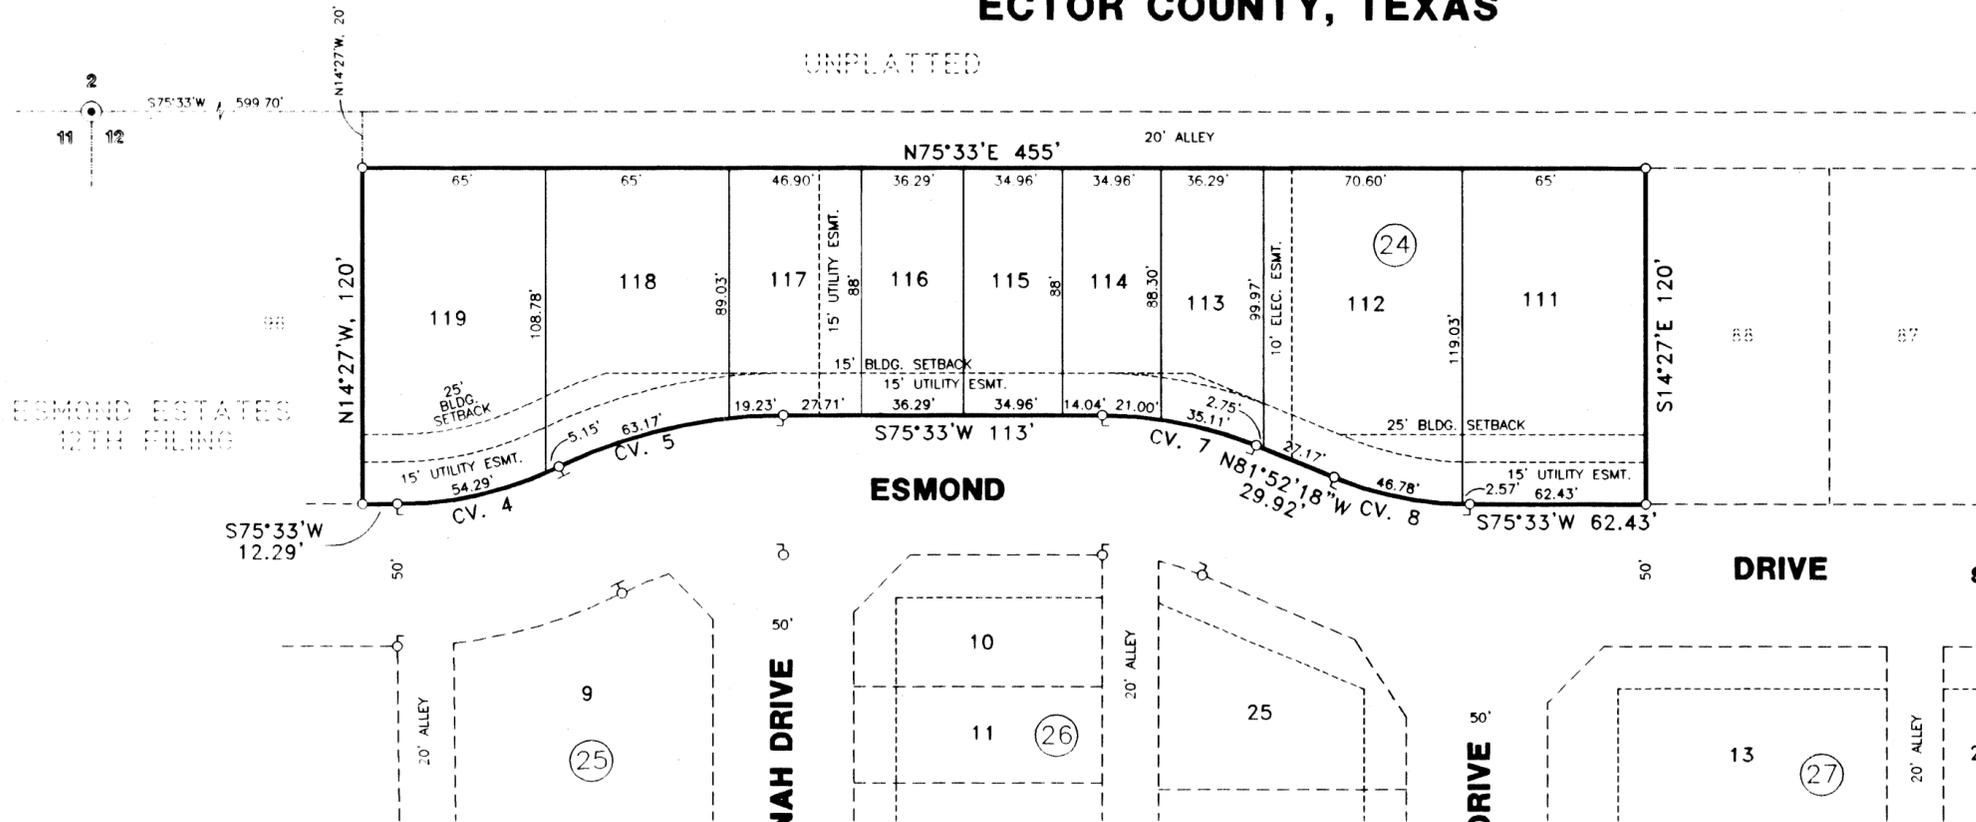

SCALE : 1"=50'

LEGEND
 PROPERTY CORNER
 P.C. OR P.T. OF CURVE

PREPARED BY
S. W. HOWELL ENGINEERING, INC.
 409 EAST 57TH STREET
 ODESSA, TEXAS 79762
 (915)367-5711
 03-23992
 MARCH 7, 2003

CURVE DATA						
NO.	Δ	T	R	L	CD. BR.	CD. LN.
4	26°18'33"	30.25'	129.44'	59.44'	N62°23'37"E	58.92'
5	26°18'33"	41.93'	179.44'	82.40'	N62°23'37"E	81.67'
7	22°34'42"	28.42'	142.38'	56.11'	N86°50'21"E	55.74'
8	22°34'42"	25.00'	125.24'	49.35'	N86°50'21"E	49.03'

THE SOLE PURPOSE OF THIS REPLAT IS TO CHANGE THE LOT NUMBERS TO ELIMINATE LOT NUMBER DUPLICATIONS.

STATE OF TEXAS:
 COUNTY OF ECTOR:

KNOW ALL MEN BY THESE PRESENTS THAT I, THE UNDERSIGNED, BEING THE PRESENT OWNER OF THE LAND SHOWN ON THIS PLAT AND DESIGNATED AS "REPLAT OF LOTS 96 THRU 104 OF THE REPLAT OF LOTS 1 THRU 12, BLOCK 27, LOTS 1 THRU 9, BLOCK 26, LOTS 5 THRU 8, BLOCK 25 AND LOTS 89 THRU 95, BLOCK 24, ESMOND ESTATES, 13TH FILING," AN ADDITION TO THE CITY OF ODESSA, ECTOR COUNTY, TEXAS, AND WHOSE NAME IS SUBSCRIBED HERETO, DOES HEREBY DEDICATE TO THE USE OF THE PUBLIC FOREVER ALL STREETS, ALLEYS, WATER COURSES, DRAINS, EASEMENTS, AND PUBLIC PLACES SHOWN THEREON FOR THE PURPOSE AND CONSIDERATION THEREIN EXPRESSED.


[Signature]
J. GARY WHITEHEAD

STATE OF TEXAS:
 COUNTY OF ECTOR:

BEFORE ME, THE UNDERSIGNED AUTHORITY, A NOTARY PUBLIC IN AND FOR THE STATE OF TEXAS, ON THIS DAY PERSONALLY APPEARED J. GARY WHITEHEAD, KNOWN TO ME TO BE THE PERSON WHOSE NAME IS SUBSCRIBED TO THE FOREGOING INSTRUMENT AND ACKNOWLEDGED TO ME THAT HE EXECUTED THE SAME FOR THE PURPOSE AND CONSIDERATION THEREIN EXPRESSED.

GIVEN UNDER MY HAND AND SEAL OF OFFICE THIS 24th DAY OF April, 2003.

[Signature]
 NOTARY PUBLIC FOR THE STATE OF TEXAS
Janie Howell
 MY COMMISSION EXPIRES 3-17-2004

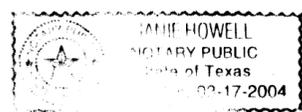


STATE OF TEXAS:
 COUNTY OF ECTOR:

KNOW ALL MEN BY THESE PRESENTS THAT I, S. W. HOWELL, A REGISTERED PROFESSIONAL LAND SURVEYOR OF THE STATE OF TEXAS, DO HEREBY CERTIFY THAT I PREPARED THIS PLAT FROM AN ACTUAL AND ACCURATE SURVEY OF THE LAND AND THAT THE CORNER MONUMENTS SHOWN HEREON WERE PROPERLY PLACED UNDER MY SUPERVISION.

DATED: 3/18/03, 2003

[Signature]
 S. W. HOWELL
 REGISTERED PROFESSIONAL LAND SURVEYOR

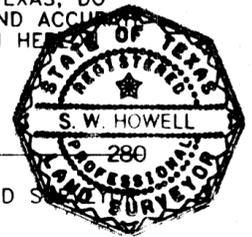

CERTIFICATE OF DIRECTOR OF PUBLIC WORKS

I HEREBY CERTIFY THAT ALL REQUIREMENTS OF THE "URBAN DEVELOPMENT ORDINANCE" CONCERNING SUBMISSION AND/OR APPROVAL OF INFORMATION AND DATA TO THE DIRECTOR OF PUBLIC WORKS AND THE CITY ENGINEER, REQUIRED FOR FINAL PLAT APPROVAL, HAVE BEEN COMPLIED WITH FOR THIS SUBMISSION.

DATED: April 29, 2003

[Signature]
 DIRECTOR OF PUBLIC WORKS

APPROVED THIS 8th DAY OF APRIL, 2003, BY THE PLANNING STAFF OF THE CITY OF ODESSA, TEXAS.

[Signature]
 CHAIRMAN

[Signature]
 DIRECTOR OF PLANNING

FILED FOR RECORD THIS 6th DAY OF May, 2003, 3:00 P.M.,
 RECORDED THIS 6th DAY OF May, 2003, 3:00 P.M., IN
 CABINET A, PAGE 167-D, ECTOR COUNTY PLAT RECORDS.

[Signature]
 COUNTY CLERK OF ECTOR COUNTY, TEXAS