
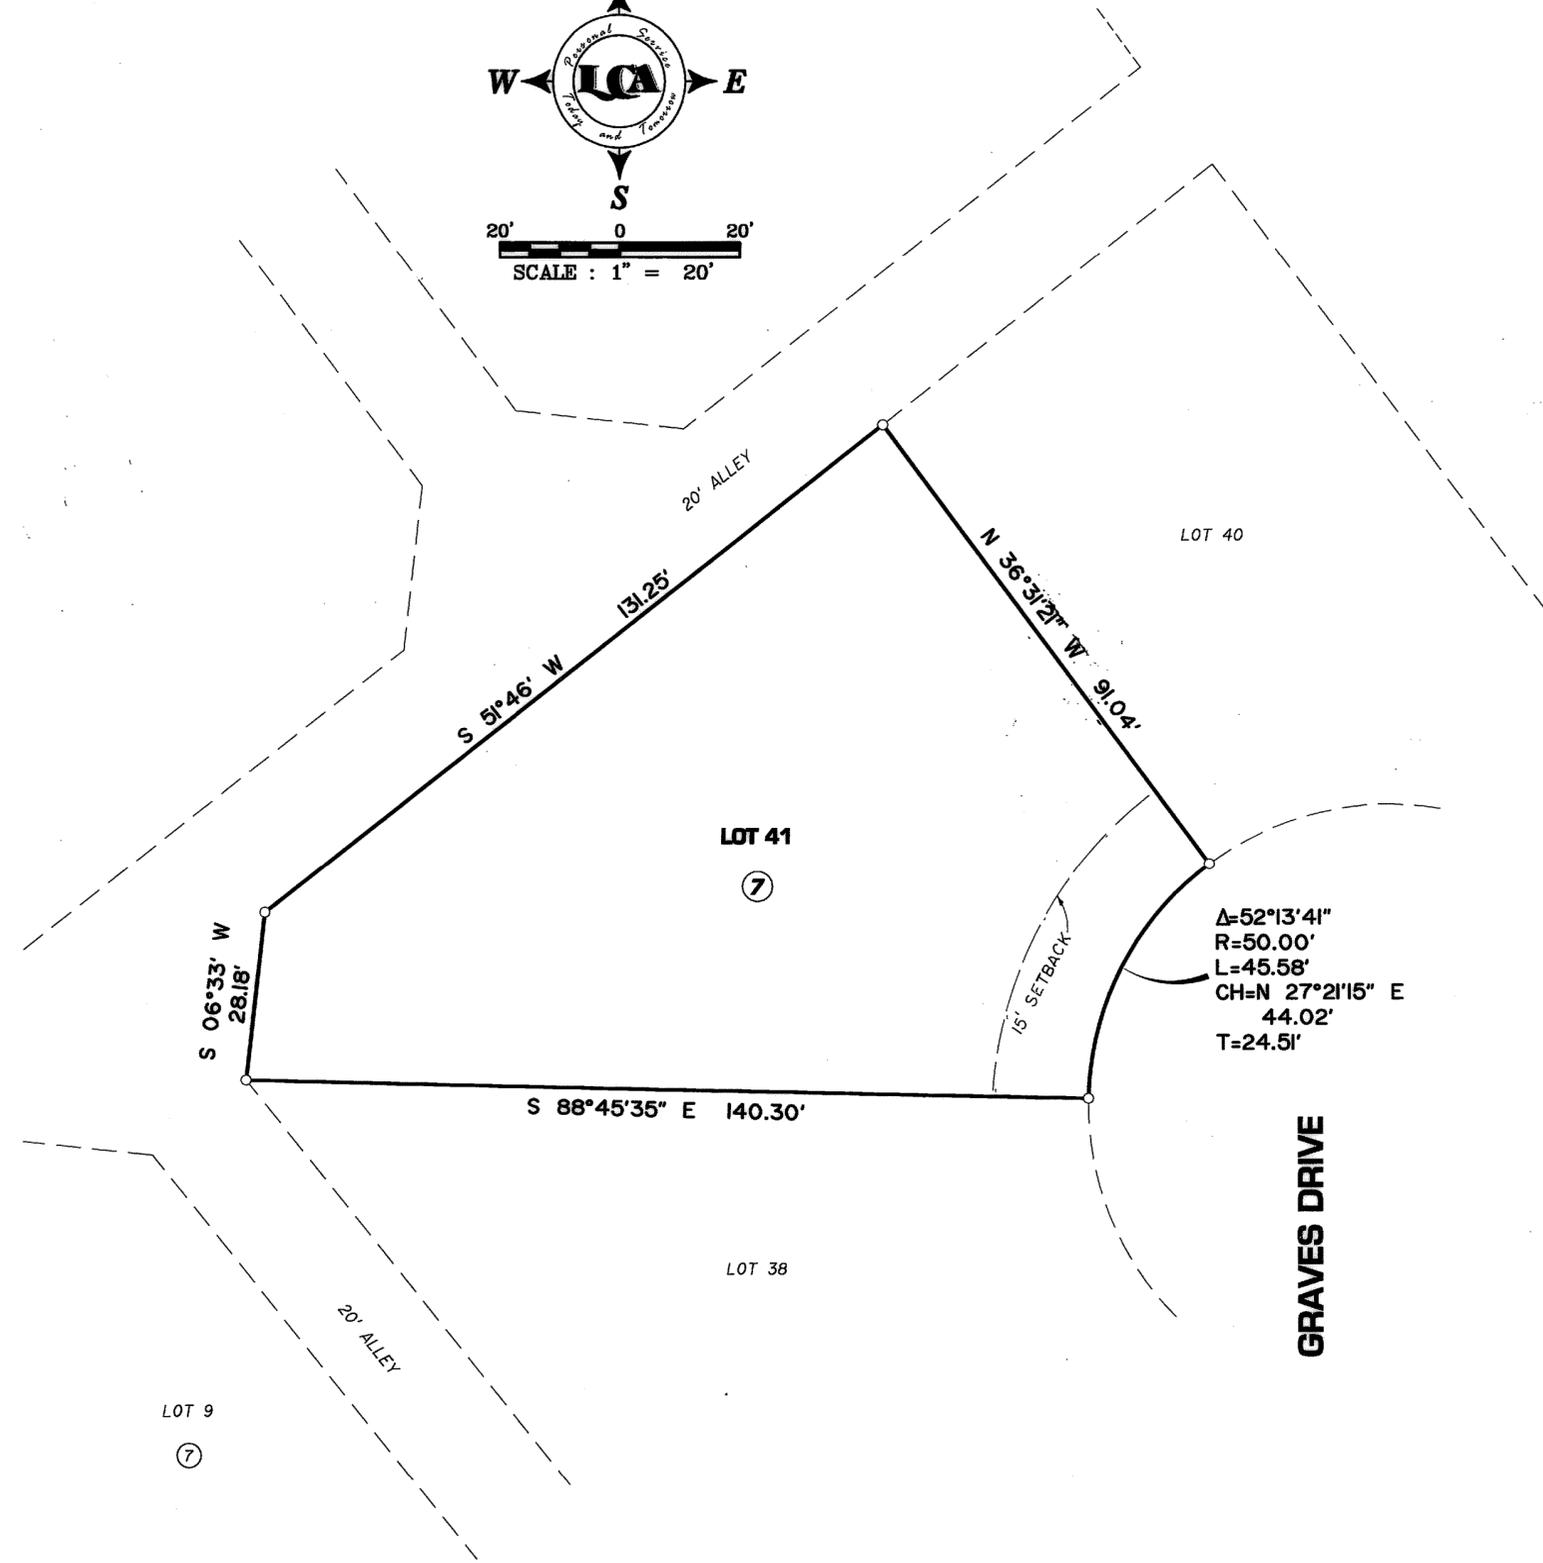


# REPLAT OF LOT 39 BLOCK 7 ESMOND ESTATES 1st FILING AN ADDITION TO THE CITY OF ODESSA, ECTOR COUNTY, TEXAS

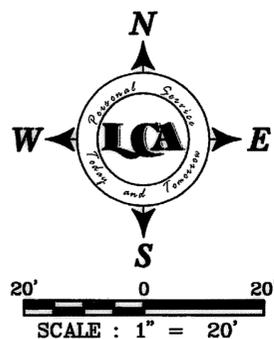

STATE OF TEXAS  
COUNTY OF ECTOR

KNOW ALL MEN BY THESE PRESENT THAT JAMES W. ZENTNER AND WIFE, SUSAN DENISE ZENTNER, THE UNDERSIGNED OWNER OF THE LAND SHOWN ON THIS PLAT AND DESIGNATED AS BEING LOT 39 BLOCK 7, ESMOND ESTATES 1st FILING, AN ADDITION TO THE CITY OF ODESSA, ECTOR COUNTY TEXAS, AND WHOSE NAME IS SUBSCRIBED HERETO, THEREBY DEDICATED TO THE USE OF THE PUBLIC FOREVER ALL STREETS, ALLEYS, WATER COURSES, DRAINS, EASEMENTS, PUBLIC PLACES SHOWN THEREON FOR THE PURPOSE AND CONSIDERATION THEREIN EXPRESSED, AND A EASEMENT OF EGRESS AND INGRESS FOR TRASH COLLECTION PURPOSES IS HEREBY GRANTED.


BY: James W. Zentner  
JAMES W. ZENTNER  
Susan Denise Zentner  
SUSAN DENISE ZENTNER

STATE OF TEXAS  
COUNTY OF ECTOR

BEFORE ME THE UNDERSIGNED AUTHORITY A NOTARY PUBLIC IN AND FOR THE COUNTY OF ECTOR AND THE STATE OF TEXAS, ON THIS DAY PERSONALLY APPEARED JAMES W. ZENTNER, KNOWN TO ME TO BE THE PERSON WHOSE NAME IS SUBSCRIBED TO THE FOREGOING INSTRUMENT, AND ACKNOWLEDGED TO ME THAT HE EXECUTED THE SAME FOR THE PURPOSES AND CONSIDERATIONS THEREIN EXPRESSED AND IN THE CAPACITY THEREIN STATED.

GIVEN UNDER MY HAND AND SEAL OF OFFICE ON THIS DAY OF Feb. 22nd, 2012.

Randi B. Pineda  
NOTARY PUBLIC IN AND FOR THE STATE OF TEXAS

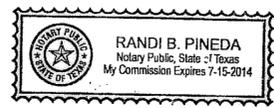


STATE OF TEXAS  
COUNTY OF ECTOR

BEFORE ME THE UNDERSIGNED AUTHORITY A NOTARY PUBLIC IN AND FOR THE COUNTY OF ECTOR AND THE STATE OF TEXAS, ON THIS DAY PERSONALLY APPEARED SUSAN DENISE ZENTNER, KNOWN TO ME TO BE THE PERSON WHOSE NAME IS SUBSCRIBED TO THE FOREGOING INSTRUMENT, AND ACKNOWLEDGED TO ME THAT HE EXECUTED THE SAME FOR THE PURPOSES AND CONSIDERATIONS THEREIN EXPRESSED AND IN THE CAPACITY THEREIN STATED.

GIVEN UNDER MY HAND AND SEAL OF OFFICE ON THIS DAY OF Feb. 22nd, 2012.

Randi B. Pineda  
NOTARY PUBLIC IN AND FOR THE STATE OF TEXAS

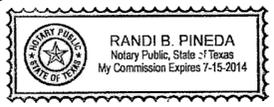

THAT I, JOHN F. LANDGRAF, DO HEREBY CERTIFY THAT I PREPARED THIS PLAT FROM AN ACTUAL AND ACCURATE SURVEY OF THE LAND AND THAT THE CORNER MONUMENTS SHOWN HEREON WERE PROPERLY PLACED UNDER MY SUPERVISION.

DATED: 20 FEB, 2012  
John F. Landgraf  
REGISTERED PROFESSIONAL SURVEYOR



THIS PLAT IS HEREBY APPROVED THIS 16th DAY OF FEBRUARY, 2012, BY THE PLANNING AND ZONING COMMISSION, CITY OF ODESSA, TEXAS.

James A. Hite CHAIRMAN, PLANNING COMMISSION  
Arrian Brown DIRECTOR OF PLANNING  
CERTIFICATE OF DIRECTOR OF PUBLIC WORKS

I HEREBY CERTIFY THAT ALL REQUIREMENTS OF THE "URBAN DEVELOPMENT ORDINANCE" CONCERNING SUBMISSION AND/OR APPROVAL OF INFORMATION AND DATA TO THE DIRECTOR OF PUBLIC WORKS AND THE CITY ENGINEER REQUIRED FOR FINAL PLAT APPROVAL HAVE BEEN COMPLIED WITH FOR THIS SUBMISSION.

DATED: March 2, 2012  
Matthew S. Spruill  
DIRECTOR OF PUBLIC WORKS

FILED FOR RECORD ON THIS 9 DAY OF March, 2012.  
AT 2:37 P.M. RECORDED THIS 9 DAY OF March, 2012.  
AT 2:37 P.M. IN CABINET 8, PAGE 83-B ECTOR COUNTY PLAT RECORDS.

Linda Harey  
COUNTY CLERK OF ECTOR COUNTY, TEXAS

BASIS OF BEARINGS:  
BEARINGS & DISTANCES ARE BASED ON THE PLAT RECORDED  
IN VOLUME 21 PAGE 16, E.C.P.R.