


A REPLAT OF
ESMOND ESTATES
LOTS 1-7, BLK II, SEC. 12, BLK. 42,
T-2-S, T&P R.Y. CO. SURVEY, ECTOR COUNTY, TEXAS

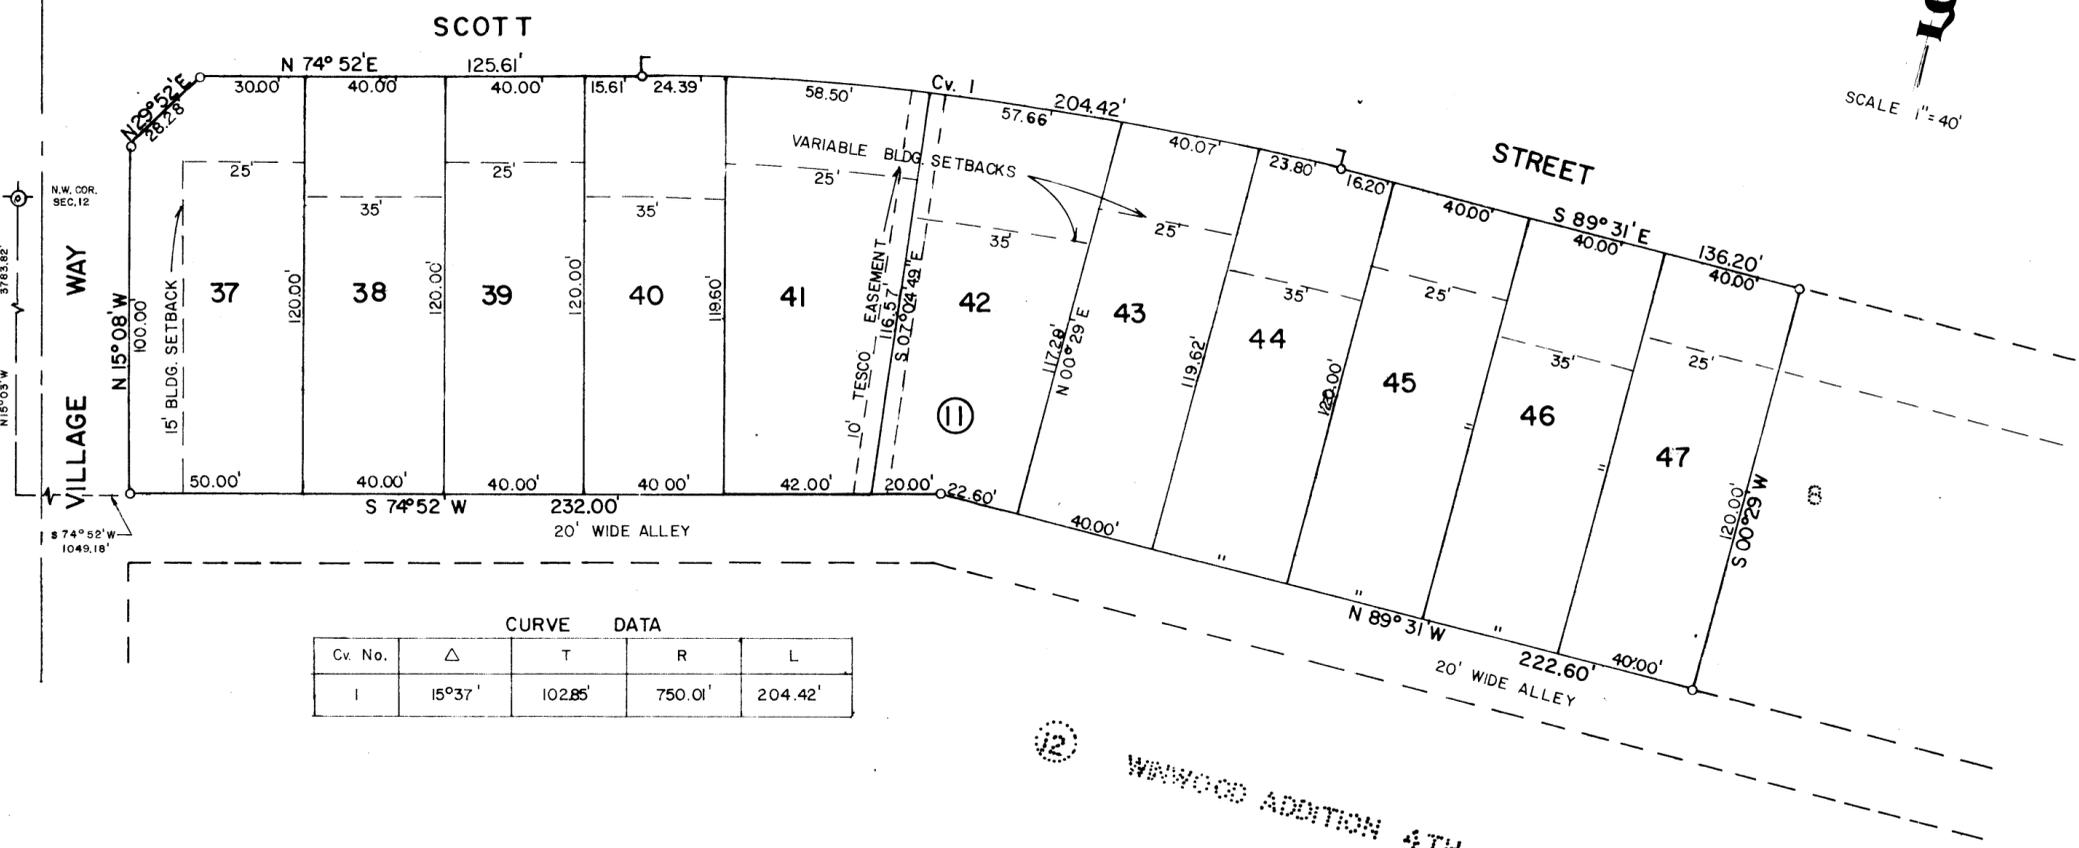

CURVE DATA				
Cv. No.	Δ	T	R	L
1	15°37'	102.85'	750.01'	204.42'

STATE OF TEXAS X
COUNTY OF ECTOR X

KNOW ALL MEN BY THESE PRESENTS

THAT I, THE UNDERSIGNED OWNER OF THE LAND SHOWN ON THIS PLAT AND DESIGNATED AS A REPLAT OF ESMOND ESTATES, Lots 1-7, Blk. 11, SEC. 12, BLK. 42, T-2-S T&P R.Y. CO. SURVEY, ECTOR COUNTY, TEXAS, AN ADDITION TO THE CITY OF ODESSA, ECTOR COUNTY, TEXAS AND WHOSE NAME IS SUBSCRIBED HERETO, THEREBY DEDICATED TO THE USE OF THE PUBLIC FOREVER ALL STREETS, ALLEYS, WATER COURSES, DRAINS, EASEMENTS, AND PUBLIC PLACES SHOWN THEREON FOR THE PURPOSES AND CONSIDERATION THEREIN EXPRESSED

BY: L.R. Pounds
L.R. POUNDS, PRESIDENT
WESTWIND BUILDERS

STATE OF TEXAS X
COUNTY OF ECTOR X


BEFORE ME THE UNDERSIGNED AUTHORITY

A NOTARY PUBLIC IN AND FOR THE COUNTY OF ECTOR AND THE STATE OF TEXAS, ON THIS DAY PERSONALLY APPEARED L.R. POUNDS KNOWN TO ME TO BE THE PERSON WHOSE NAME IS SUBSCRIBED TO THE FOREGOING INSTRUMENT, AND ACKNOWLEDGED TO ME THAT HE EXECUTED THE SAME FOR THE PURPOSES AND CONSIDERATIONS THEREIN EXPRESSED AND IN THE CAPACITY THEREIN STATED.

GIVEN UNDER MY HAND AND SEAL OF OFFICE ON THIS 14th DAY OF July, 1982.


Paula R. Nelson
NOTARY PUBLIC IN AND FOR ECTOR COUNTY, TEXAS

MY COMMISSION EXPIRES 4-17-84

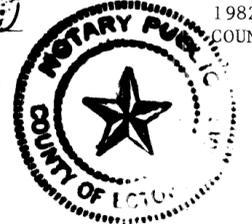

THAT I, JOHN F. LANDGRAF, DO HEREBY CERTIFY THAT I PREPARED THIS PLAT FROM AN ACTUAL AND ACCURATE SURVEY OF THE LAND AND THAT THE CORNER MONUMENTS SHOWN HEREON WERE PROPERLY PLACED UNDER MY SUPERVISION.

DATED: 13 July 1982 John F. Landgraf
REGISTERED PUBLIC SURVEYOR

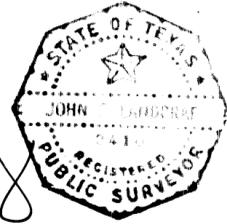

CERTIFICATE OF DIRECTOR OF PUBLIC WORKS

I HEREBY CERTIFY THAT ALL REQUIREMENTS OF THE "URBAN DEVELOPMENT ORDINANCE" CONCERNING SUBMISSION AND/OR APPROVAL OF INFORMATION AND DATA TO THE DIRECTOR OF PUBLIC WORKS AND THE CITY ENGINEER REQUIRED FOR FINAL PLAT APPROVAL HAVE BEEN COMPLIED WITH FOR THIS SUBMISSION.

DATED: 12-16 1982. Paula John
DIRECTOR OF PUBLIC WORKS

APPROVED THIS 24TH DAY OF JUNE, 1982, BY THE PLANNING BOARD OF THE CITY OF ODESSA, TEXAS

Alan Foreman Judy L. Helder
CHAIRMAN DIRECTOR OF PLANNING

APPROVED THIS 23RD DAY OF NOVEMBER 1982, BY THE CITY COUNCIL OF THE CITY OF ODESSA, TEXAS

Bob Bryant Debra Walker
MAYOR CITY MANAGER CITY SECRETARY

FILED FOR RECORD THIS 30 DAY OF December, 1982, AT 10 A.M. RECORDED THIS 30 DAY OF December 1982, AT 10 A.M. IN CABINET A, PAGE 51A, ECTOR COUNTY PLAT RECORDS.

Lucille Welz
COUNTY CLERK OF ECTOR COUNTY, TEXAS