


REPLAT OF  
LOTS 12, 13, 19, 20, 21, & 22 ; BLK. 2  
**ESMOND ESTATES**

A SUBDIVISION OF 114.01 AC. IN SEC. 11 & 12 ;  
BLK. 42, T-2-S, T&P RY. CO. SURVEY  
ODESSA, ECTOR CO., TEXAS

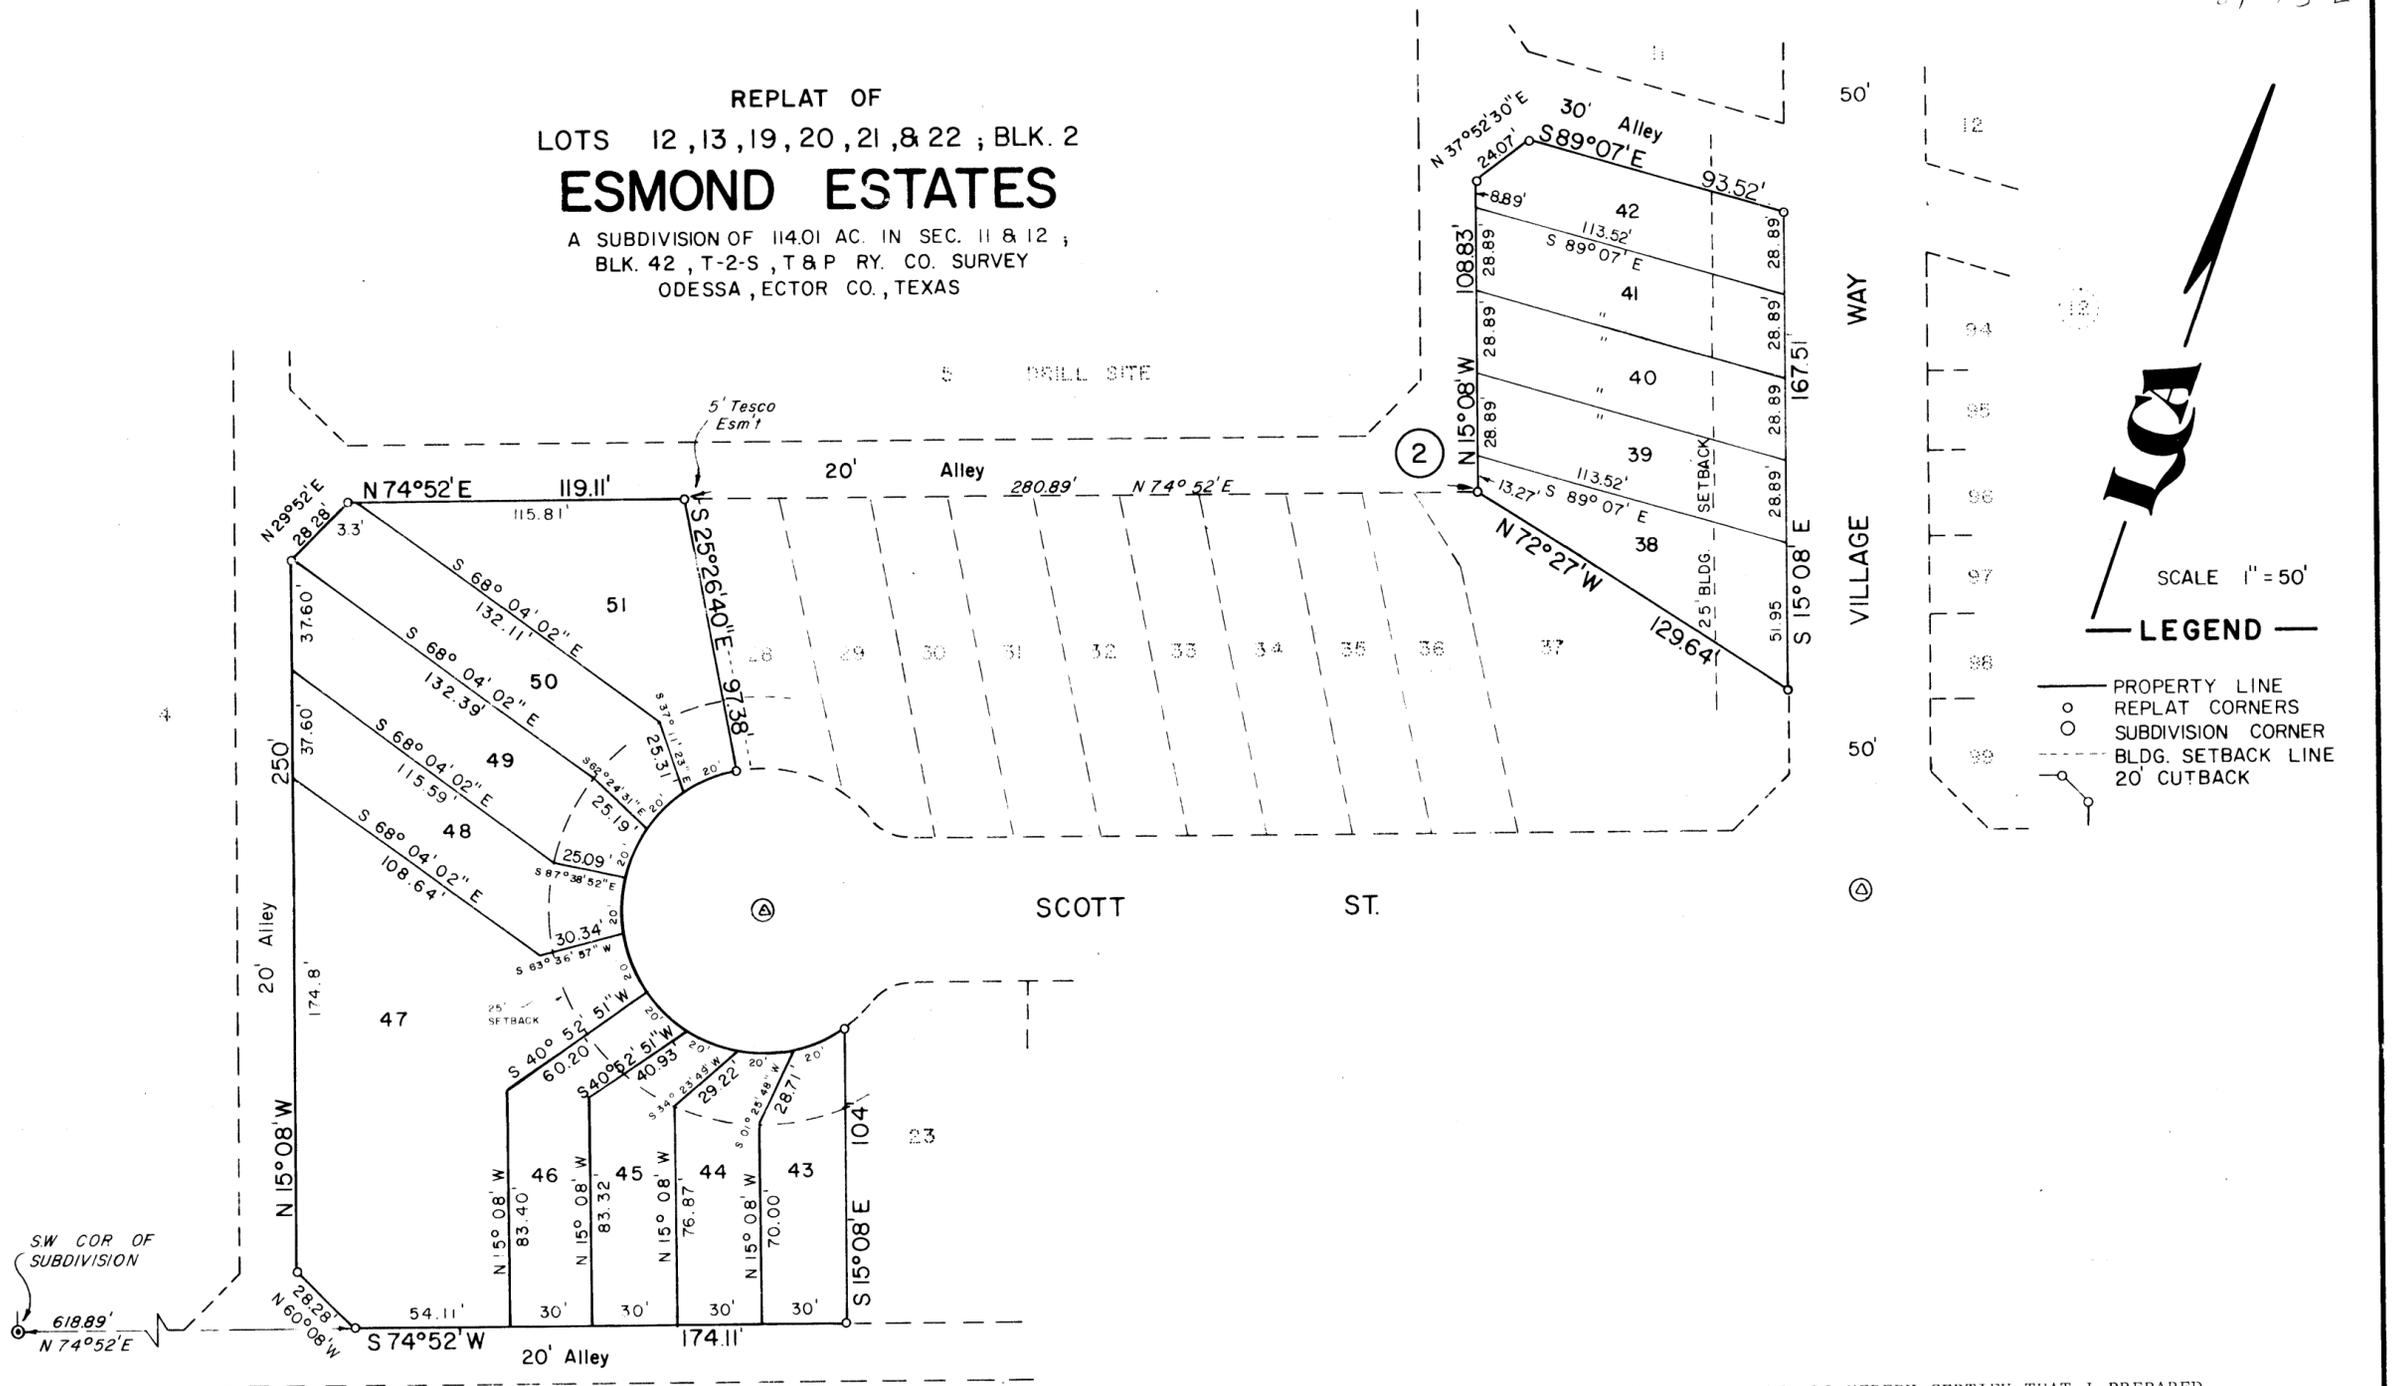

STATE OF TEXAS |  
COUNTY OF ECTOR |

KNOW ALL MEN BY THESE PRESENTS

THAT I, THE UNDERSIGNED OWNER OF THE LAND SHOWN ON THIS PLAT AND DESIGNATED AS "REPLAT OF LOTS 12, 13, 19, 20, 21 & 22, BLOCK 2, ESMOND ESTATES", AN ADDITION TO THE CITY OF ODESSA, ECTOR COUNTY, TEXAS, AND WHOSE NAME IS SUBSCRIBED HERETO, THEREBY DEDICATED TO THE USE OF THE PUBLIC FOREVER ALL STREETS, ALLEYS, WATER COURSES, DRAINS, EASEMENTS, AND PUBLIC PLACES SHOWN THEREON FOR THE PURPOSES AND CONSIDERATIONS THEREIN EXPRESSED.

BY: Benny Watson  
BENNY WATSON  
PERMIAN BASIN BUILDERS

STATE OF TEXAS |  
COUNTY OF ECTOR |

BEFORE ME THE UNDERSIGNED AUTHORITY

A NOTARY PUBLIC IN AND FOR THE COUNTY OF ECTOR AND THE STATE OF TEXAS, ON THIS DAY PERSONALLY APPEARED BENNY WATSON KNOWN TO ME TO BE THE PERSON WHOSE NAME IS SUBSCRIBED TO THE FOREGOING INSTRUMENT, AND ACKNOWLEDGED TO ME THAT HE EXECUTED THE SAME FOR THE PURPOSES AND CONSIDERATIONS THEREIN EXPRESSED AND IN THE CAPACITY THEREIN STATED.

GIVEN UNDER MY HAND AND SEAL OF OFFICE THIS 8<sup>TH</sup> DAY OF MAY, 1981.

Walter Roney, Jr.  
NOTARY PUBLIC IN AND FOR ECTOR COUNTY, TEXAS

MY COMMISSION EXPIRES: 4-14-85

THAT I, JOHN F. LANDGRAF, DO HEREBY CERTIFY THAT I PREPARED THIS PLAT FROM AN ACTUAL AND ACCURATE SURVEY OF THE LAND AND THAT THE CORNER MONUMENTS SHOWN HEREON WERE PROPERLY PLACED UNDER MY SUPERVISION.

DATED: April 1<sup>st</sup>, 1981 John F. Landgraf  
REGISTERED PUBLIC SURVEYOR

CERTIFICATE OF DIRECTOR OF PUBLIC WORKS

I HEREBY CERTIFY THAT ALL REQUIREMENTS OF THE "URBAN DEVELOPMENT ORDINANCE" CONCERNING SUBMISSION AND/OR APPROVAL OF INFORMATION AND DATA TO THE DIRECTOR OF PUBLIC WORKS AND THE CITY ENGINEER REQUIRED FOR FINAL PLAT APPROVAL HAVE BEEN COMPLIED WITH FOR THIS SUBMISSION.

DATED: July 10, 1981 Paul J. Tinker  
DIRECTOR OF PUBLIC WORKS

APPROVED THIS 2ND DAY OF APRIL, 1981, BY THE PLANNING BOARD OF THE CITY OF ODESSA, TEXAS.

L. Vera Foreman Judy L. Miller  
CHAIRMAN DIRECTOR OF PLANNING

APPROVED THIS 14TH DAY OF APRIL, 1981, BY THE CITY COUNCIL OF THE CITY OF ODESSA, TEXAS.

Bob Bayard H. Scott Jena Jack Walker  
MAYOR CITY MANAGER CITY SECRETARY

FILED FOR RECORD THIS 24 DAY OF July, 1981, AT 3 P M. RECORDED THIS 24 DAY OF July, 1981, AT 3 P M. IN BOOK A, PAGE 4-B. ECTOR COUNTY PLAT RECORDS.

Lucille Waly  
COUNTY CLERK OF ECTOR COUNTY, TEXAS