
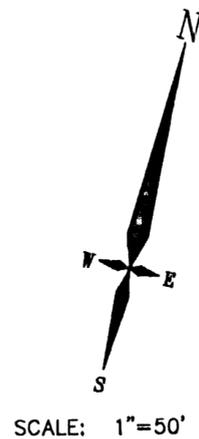


REPLAT OF LOTS 28 THRU 37, BLOCK 2 ESMOND ESTATES

AN ADDITION TO THE CITY OF ODESSA
ECTOR COUNTY, TEXAS

5 DRILL SITE

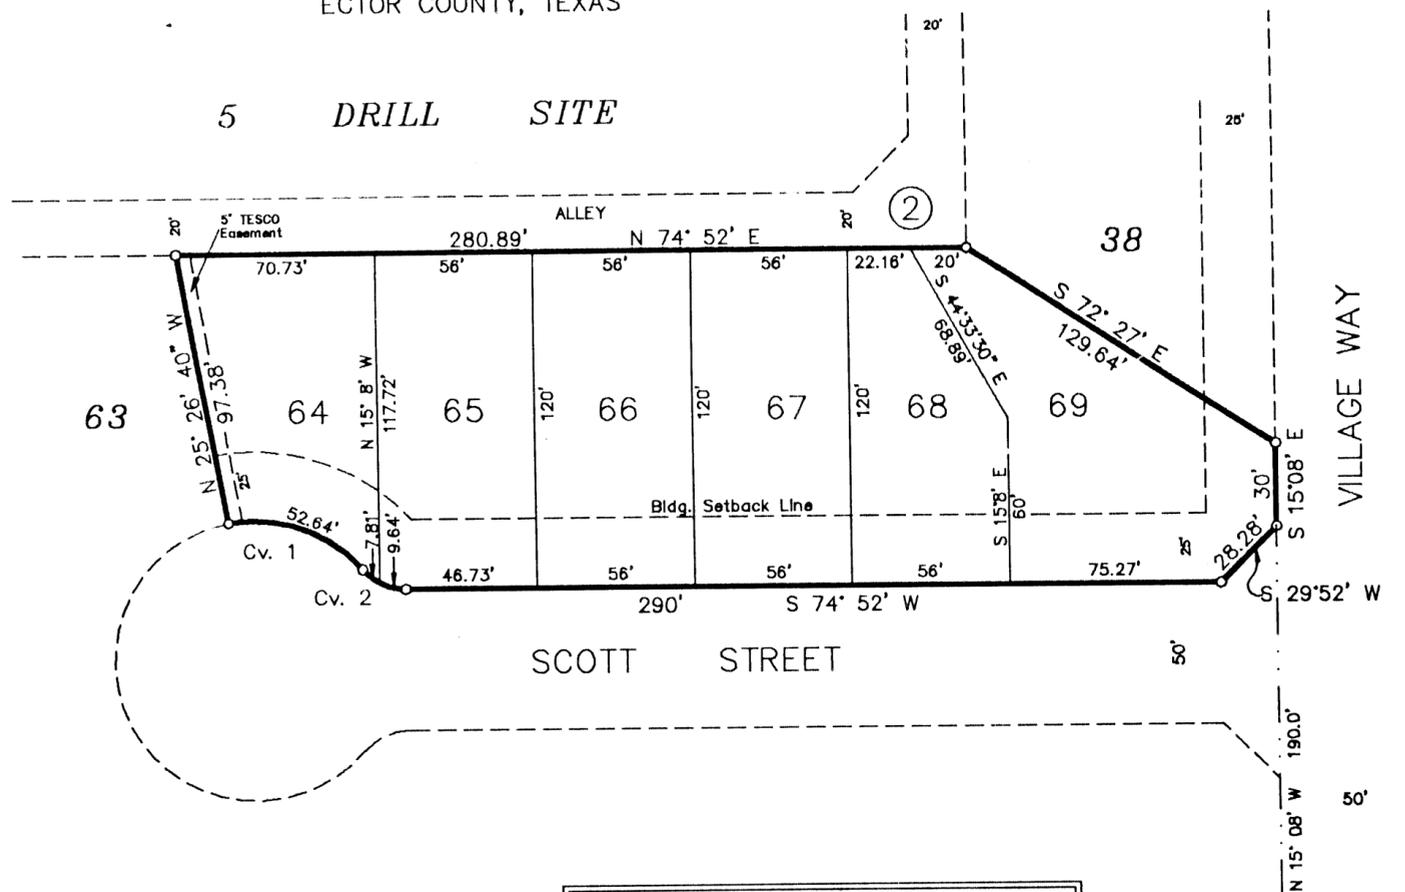

TABULATION OF CURVE DATA				
CURVE NO.	DELTA	RADIUS	LENGTH	TANGENT
1	80°19'4"	50'	52.64'	29.05'
2	50°00'00"	20'	17.45'	9.33'

THE STATE OF TEXAS
COUNTY OF ECTOR

KNOW ALL MEN BY THESE PRESENTS

THAT WE, THE UNDERSIGNED, BEING THE PRESENT OWNERS OF THE LAND SHOWN ON THIS PLAT AND DESIGNATED AS "LOTS 28 THRU 37, BLOCK 2, ESMOND ESTATES" AN ADDITION TO THE CITY OF ODESSA, ECTOR COUNTY, TEXAS, AND WHOSE NAME IS SUBSCRIBED HERETO, HEREBY DEDICATE TO THE USE OF THE PUBLIC FOREVER ALL STREETS ALLEYS, WATER COURSES, DRAINS, EASEMENTS AND PUBLIC PLACES SHOWN THEREON FOR THE PURPOSE AND CONSIDERATION THEREIN EXPRESSED.

GERALD A. MALLOW

[Handwritten signature]

THE STATE OF TEXAS
COUNTY OF ECTOR

BEFORE ME THE UNDERSIGNED AUTHORITY

A NOTARY PUBLIC IN AND FOR THE STATE OF TEXAS, ON THIS DAY PERSONALLY APPEARED GEARLD A. MALLOW, KNOWN TO ME TO BE THE PERSON WHOSE NAME IS SUBSCRIBED TO THE FOREGOING INSTRUMENT, AND ACKNOWLEDGED TO ME THAT HE EXECUTED THE SAME FOR THE PURPOSES AND CONSIDERATION THEREIN EXPRESSED.

GIVEN UNDER MY HAND AND SEAL OF OFFICE ON THIS 7 DAY OF October, 1986.

MY COMMISSION EXPIRES:

10-29-88

NOTARY PUBLIC FOR THE STATE OF TEXAS

[Handwritten signature]

KNOW ALL MEN BY THESE PRESENTS

THAT I, S. W. HOWELL, DO HEREBY CERTIFY THAT I PREPARED THIS PLAT FROM AN ACTUAL AND ACCURATE SURVEY OF THE LAND AND THAT THE CORNER MONUMENTS SHOWN HEREON WERE PROPERLY PLACED UNDER MY SUPERVISION.

DATED: 9-29, 1986

REGISTERED PUBLIC SURVEYOR

APPROVED THIS 30TH DAY OF SEPTEMBER, 1986, BY THE PLANNING BOARD OF THE CITY OF ODESSA, TEXAS

[Handwritten signature]
CHAIRMAN

[Handwritten signature]
DIRECTOR OF PLANNING

CERTIFICATE OF DIRECTOR OF PUBLIC WORKS

I HEREBY CERTIFY THAT ALL REQUIREMENTS OF THE "URBAN DEVELOPMENT ORDINANCE" CONCERNING SUBMISSION AND/OR APPROVAL OF INFORMATION AND DATA TO THE DIRECTOR OF PUBLIC WORKS AND THE CITY ENGINEER REQUIRED FOR FINAL PLAT APPROVAL HAVE BEEN COMPLIED WITH FOR THIS SUBMISSION.

DATED: 10-17, 1986

[Handwritten signature]
DIRECTOR OF PUBLIC WORKS

APPROVED THIS 14TH DAY OF OCTOBER, 1986, BY THE CITY COUNCIL OF THE CITY OF ODESSA, TEXAS.

[Handwritten signature]
MAYOR

[Handwritten signature]
CITY MANAGER

[Handwritten signature]
CITY SECRETARY

FILED FOR RECORD THIS 1 DAY OF October, 1986, 11 M., RECORDED THIS 1 DAY OF October, 1986, 11 M., IN CABINET A, PAGE 70, ECTOR COUNTY PLAT RECORDS.

[Handwritten signature]
COUNTY CLERK OF ECTOR COUNTY, TEXAS