


REPLAT OF LOTS 40 THRU 47, BLOCK 11,
OF THE REPLAT OF LOTS 1 THRU 7, BLOCK 11,
ESMOND ESTATES
AN ADDITION TO THE CITY OF ODESSA,
ECTOR COUNTY, TEXAS

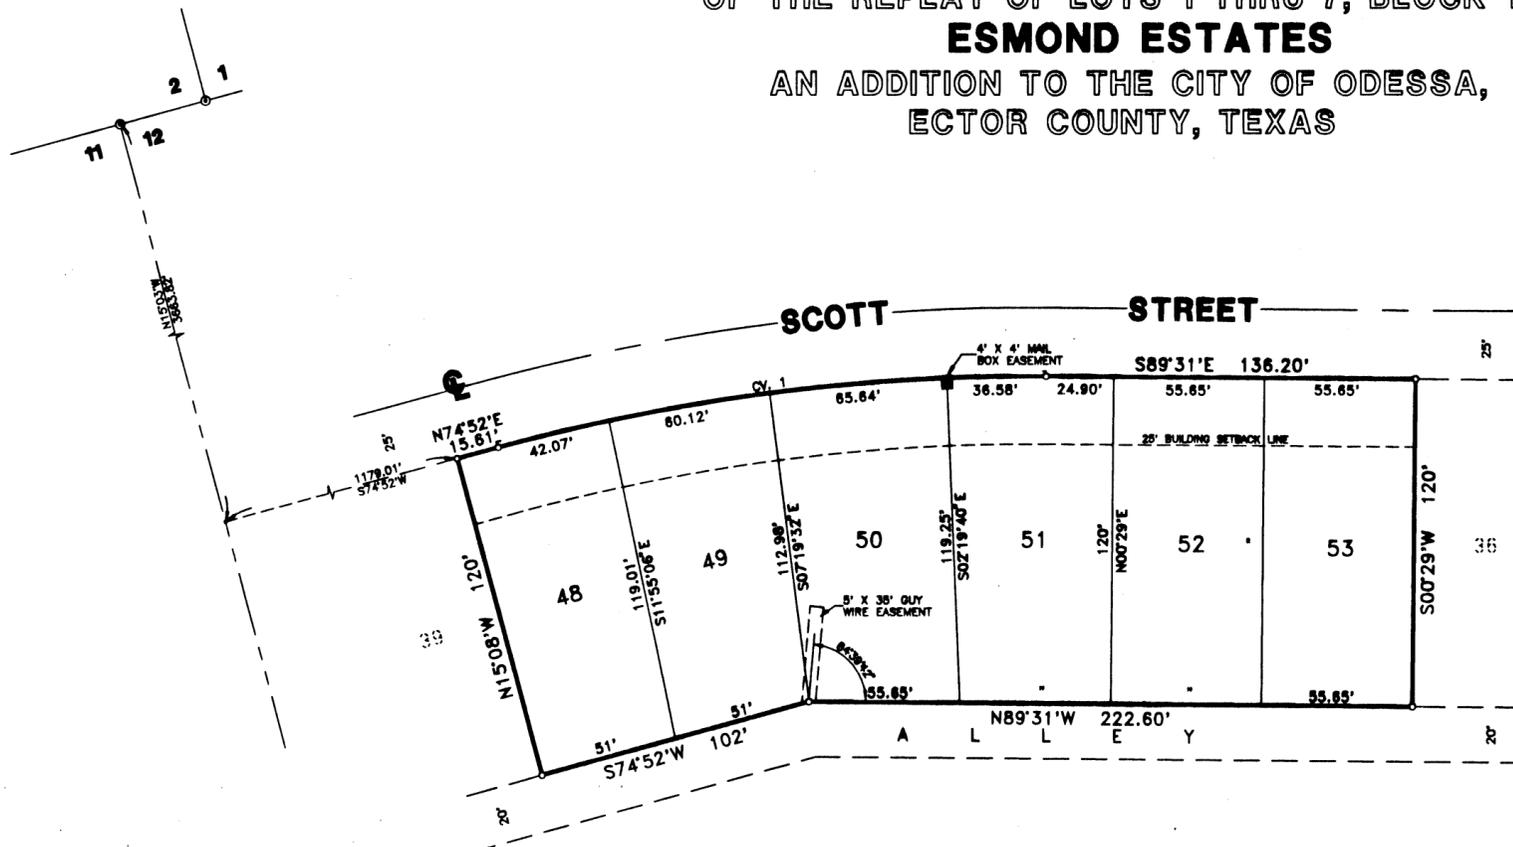

PREPARED BY
S. W. HOWELL ENGINEERING, INC.
409 EAST 57TH STREET
ODESSA, TEXAS 79762
(915)367-3711
46-10223
MARCH 22, 1996

- LEGEND**
- = PROPERTY CORNER
 - = PROPERTY LINE
 - = SECTION CORNER
 - = 4'X4' MAIL BOX EASEMENT

CURVE DATA

CURVE NO.	DELTA ANGLE	TANGENT	RADIUS	LENGTH
1	15°37'	102.85'	750.01'	204.42'

STATE OF TEXAS:
COUNTY OF ECTOR:

KNOW ALL MEN BY THESE PRESENTS THAT I, THE UNDERSIGNED, BEING THE PRESENT OWNER OF THE LAND SHOWN ON THIS PLAT AND DESIGNATED AS "REPLAT OF LOTS 40 THRU 47, BLOCK 11, OF THE REPLAT OF LOTS 1 THRU 7, BLOCK 11, ESMOND ESTATES," AN ADDITION TO THE CITY OF ODESSA, TEXAS, ECTOR COUNTY, TEXAS, AND WHOSE NAME IS SUBSCRIBED HERETO DOES HEREBY DEDICATE TO THE USE OF THE PUBLIC FOREVER, ALL STREETS, ALLEYS, WATER COURSES, DRAINS, EASEMENTS, AND PUBLIC PLACES SHOWN THEREON FOR THE PURPOSES AND CONSIDERATION THEREIN EXPRESSED.

J. GARY WHITEHEAD
J. Gary Whitehead


STATE OF TEXAS:
COUNTY OF ECTOR:

BEFORE ME THE UNDERSIGNED AUTHORITY, A NOTARY PUBLIC IN AND FOR THE STATE OF TEXAS, ON THIS DAY PERSONALLY APPEARED **J. GARY WHITEHEAD**, KNOWN TO ME TO BE THE PERSON WHOSE NAME IS SUBSCRIBED TO THE FOREGOING INSTRUMENT, AND ACKNOWLEDGED TO ME THAT HE EXECUTED THE SAME FOR THE PURPOSE AND CONSIDERATION THEREIN EXPRESSED AND IN THE CAPACITY THEREIN STATED.

GIVEN UNDER MY HAND AND SEAL OF OFFICE THIS 26th DAY OF March, 1996.

Vicki R. Reyes
NOTARY PUBLIC FOR THE STATE OF TEXAS

MY COMMISSION EXPIRES
May 16, 1997

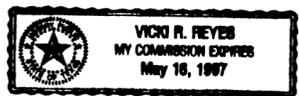

STATE OF TEXAS:
COUNTY OF ECTOR:

KNOW ALL MEN BY THESE PRESENTS THAT I, S. W. HOWELL, A REGISTERED PROFESSIONAL LAND SURVEYOR OF THE STATE OF TEXAS, DO HEREBY CERTIFY THAT I PREPARED THIS PLAT FROM AN ACCURATE SURVEY OF THE LAND AND THAT THE CORNER MONUMENTS HEREON WERE PROPERLY PLACED UNDER MY SUPERVISION.

DATED: 2-29, 1996

S. W. Howell
S. W. HOWELL
REGISTERED PROFESSIONAL LAND SURVEYOR

CERTIFICATE OF DIRECTOR OF PUBLIC WORKS

I HEREBY CERTIFY THAT ALL REQUIREMENTS OF THE "URBAN DEVELOPMENT ORDINANCE" CONCERNING SUBMISSION AND/OR APPROVAL OF INFORMATION AND DATA TO THE DIRECTOR OF PUBLIC WORKS AND THE CITY ENGINEER, REQUIRED FOR FINAL PLAT APPROVAL, HAVE BEEN COMPLIED WITH FOR THIS SUBMISSION.

DATED: March 29, 1996

Matthew L. Sawyer
DIRECTOR OF PUBLIC WORKS

APPROVED THIS 21st DAY OF MARCH, 1996, BY THE PLANNING COMMISSION OF THE CITY OF ODESSA, TEXAS.

Patricia...
CHAIRMAN

Aracuan...
DIRECTOR OF PLANNING

FILED FOR RECORD THIS 27th DAY OF April, 1996, 2P M.,
RECORDED THIS 6th DAY OF April, 1996, 2P M., IN
CABINET A, PAGE 19-D, ECTOR COUNTY PLAT RECORDS.

Barbara Bedford
COUNTY CLERK OF ECTOR COUNTY, TEXAS