


ESMOND ESTATES 2ND FILING

AN ADDITION TO THE CITY OF ODESSA
BEING 11.636 ACRES
IN SECTION 12, BLK. 42,
T-2-S, T & P RY. CO. SURVEY,
ECTOR COUNTY, TEXAS

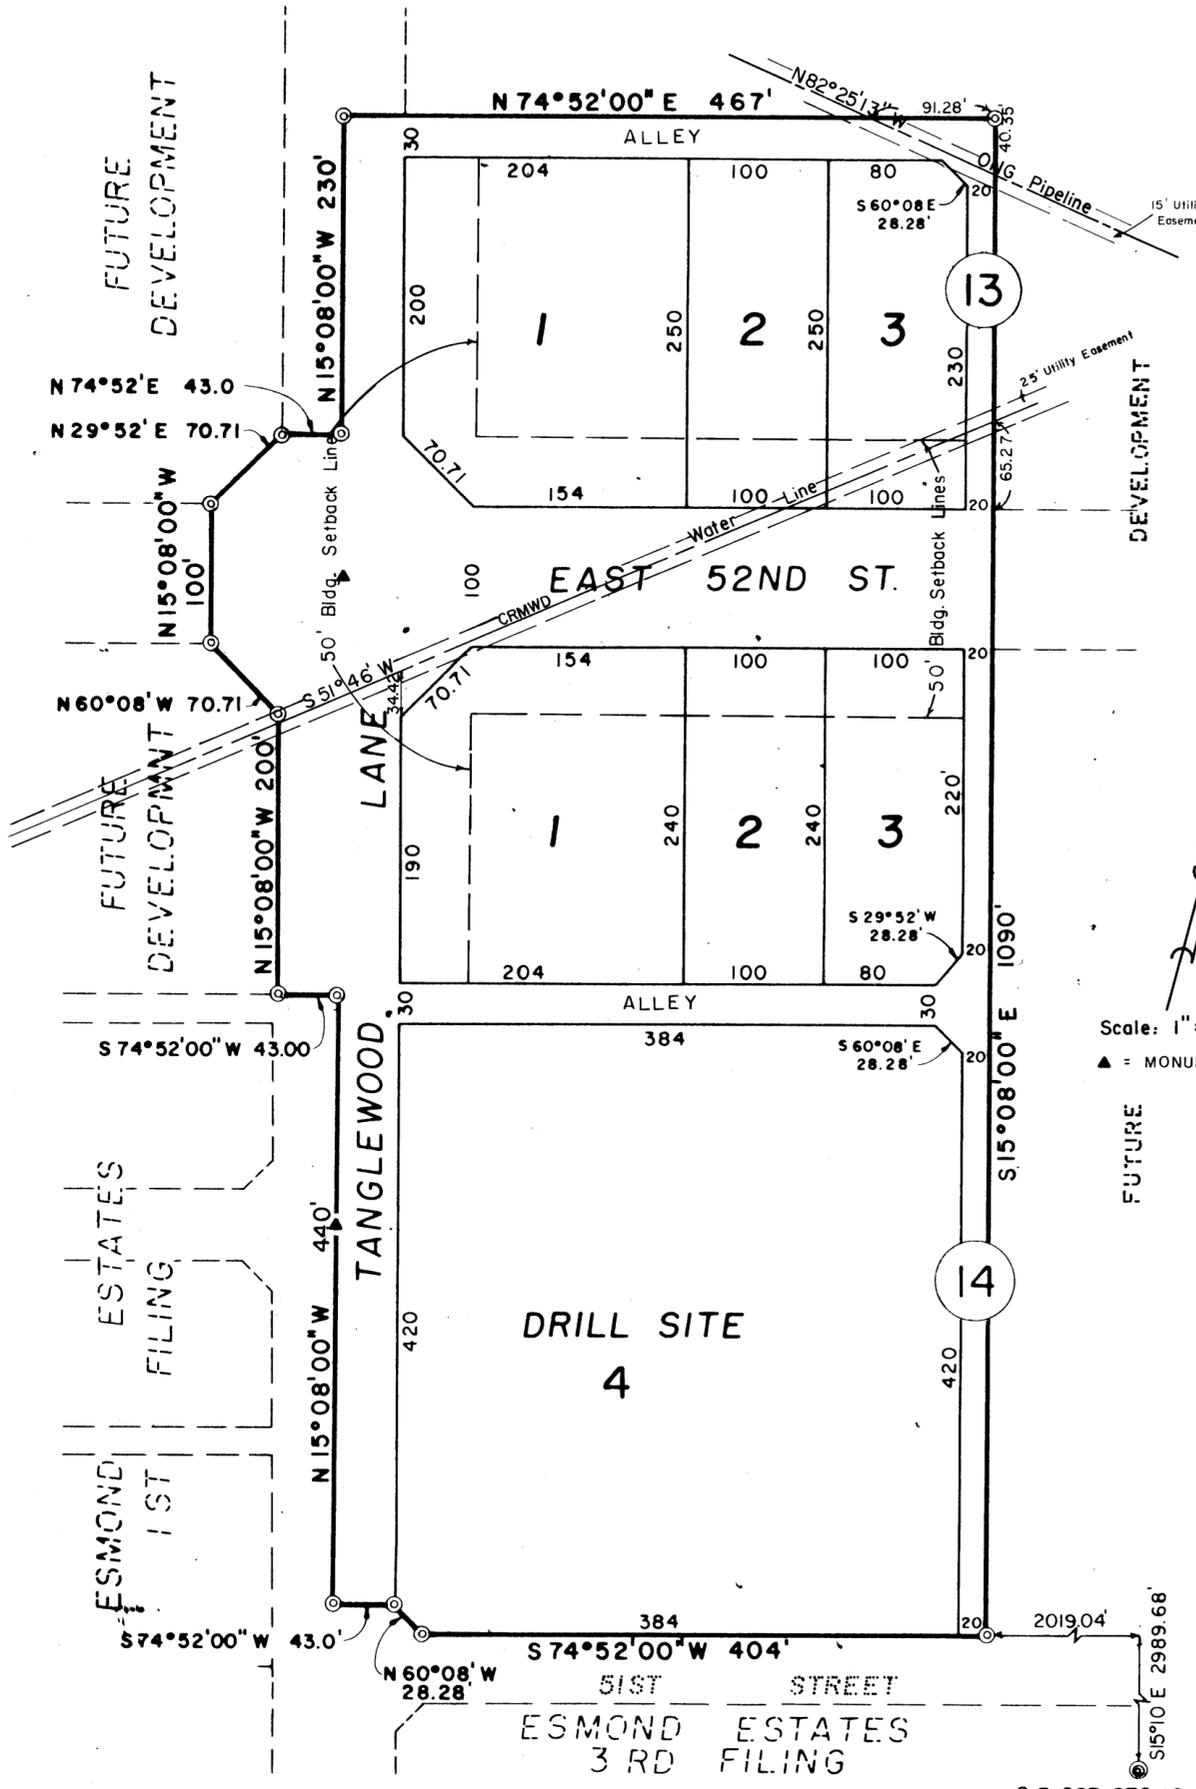

THE STATE OF TEXAS
COUNTY OF ECTOR

KNOW ALL MEN BY THESE PRESENTS:

THAT THE UNDERSIGNED OWNER OF THE LAND SHOWN ON THIS PLAT AND DESIGNATED AS "ESMOND ESTATES 2ND FILING, AN ADDITION TO THE CITY OF ODESSA, ECTOR COUNTY, TEXAS, AND WHOSE NAME IS SUBSCRIBED HERETO, DO HEREBY DEDICATE TO THE USE OF THE PUBLIC FOREVER ALL STREETS, ALLEYS, WATER COURSES, DRAINS, EASEMENTS AND PUBLIC PLACES SHOWN HEREON, FOR THE PURPOSE AND CONSIDERATION HEREIN EXPRESSED.

Louis Rochester
PERMANENT JOINT VENTURE
BY LOUIS ROCHESTER, ATTORNEY IN FACT

Ernest Briles
ODESSA SAVINGS ASSOCIATION
LIEN HOLDER
BY ERNEST BRILES

THE STATE OF TEXAS
COUNTY OF ECTOR

BEFORE ME, THE UNDERSIGNED AUTHORITY, A NOTARY PUBLIC IN AND FOR THE STATE OF TEXAS, ON THIS DAY PERSONALLY APPEARED LOUIS ROCHESTER, KNOWN TO ME TO BE THE PERSON WHOSE NAME IS SUBSCRIBED TO THE FOREGOING INSTRUMENT, AND ACKNOWLEDGED TO ME THAT HE EXECUTED THE SAME FOR THE PURPOSE AND CONSIDERATION THEREIN EXPRESSED AND IN THE CAPACITY THEREIN STATED.

GIVEN UNDER MY HAND AND SEAL OF OFFICE THIS 2 DAY OF March, 1981.

James Jordan
NOTARY PUBLIC IN AND FOR THE STATE OF TEXAS

THE STATE OF TEXAS
COUNTY OF ECTOR

BEFORE ME, THE UNDERSIGNED AUTHORITY, A NOTARY PUBLIC IN AND FOR THE STATE OF TEXAS, ON THIS DAY PERSONALLY APPEARED ERNEST BRILES, KNOWN TO ME TO BE THE PERSON WHOSE NAME IS SUBSCRIBED TO THE FOREGOING INSTRUMENT AND ACKNOWLEDGED TO ME THAT HE EXECUTED THE SAME FOR THE PURPOSE AND CONSIDERATION THEREIN EXPRESSED AND IN THE CAPACITY THEREIN STATED.

GIVEN UNDER MY HAND AND SEAL OF OFFICE THIS 2ND DAY OF March, 1981.

James Jordan
NOTARY PUBLIC IN AND FOR THE STATE OF TEXAS

KNOW ALL MEN BY THESE PRESENTS:

THAT I, GARY N. HANER, DO HEREBY CERTIFY THAT I PREPARED THIS PLAT FROM AN ACTUAL AND ACCURATE SURVEY OF THE LAND, AND THAT THE CORNER MONUMENTS SHOWN HEREON WERE ACCURATELY PLACED, UNDER MY SUPERVISION.

DATED MAR 2, 1981

Gary N. Haner
REGISTERED PUBLIC SURVEYOR

APPROVED THIS 12TH DAY OF MARCH, 1981, BY THE PLANNING BOARD OF THE CITY OF ODESSA, TEXAS.

Judith Miller
DIRECTOR OF PLANNING

Art F. Hill
CHAIRMAN

APPROVED THIS 24TH DAY OF MARCH, 1981, BY THE CITY COUNCIL OF THE CITY OF ODESSA, TEXAS.

Bob Bryant
MAYOR

R. Smith
CITY MANAGER

Lena Walker
CITY SECRETARY

CERTIFICATE OF DIRECTOR OF PUBLIC WORKS:

I HEREBY CERTIFY THAT ALL REQUIREMENTS OF THE "URBAN DEVELOPMENT ORDINANCE" CONCERNING SUBMISSION AND/OR APPROVAL OF INFORMATION AND DATA TO THE DIRECTOR OF PUBLIC WORKS AND THE CITY ENGINEER, REQUIRED FOR FINAL PLAT APPROVAL, HAVE BEEN COMPLIED WITH FOR THIS SUBMISSION.

DATED April 21, 1981

Boyle Tucker
DIRECTOR OF PUBLIC WORKS

FILED FOR RECORD THIS _____ DAY OF _____, 1981, AT _____ M. RECORDED
THIS _____ DAY OF _____, 1981, AT _____ M., IN VOLUME _____, PAGE _____,
ECTOR COUNTY PLAT RECORDS.

COUNTY CLERK OF ECTOR COUNTY, TEXAS