
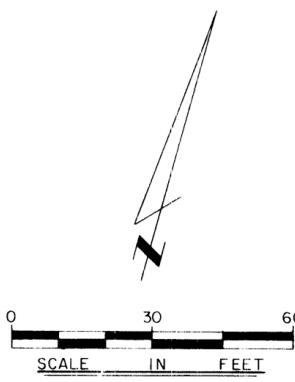


REPLAT OF

LOTS 2 THRU 9, BLOCK 19

ESMOND ESTATES 6TH FILING

ODESSA, TEXAS

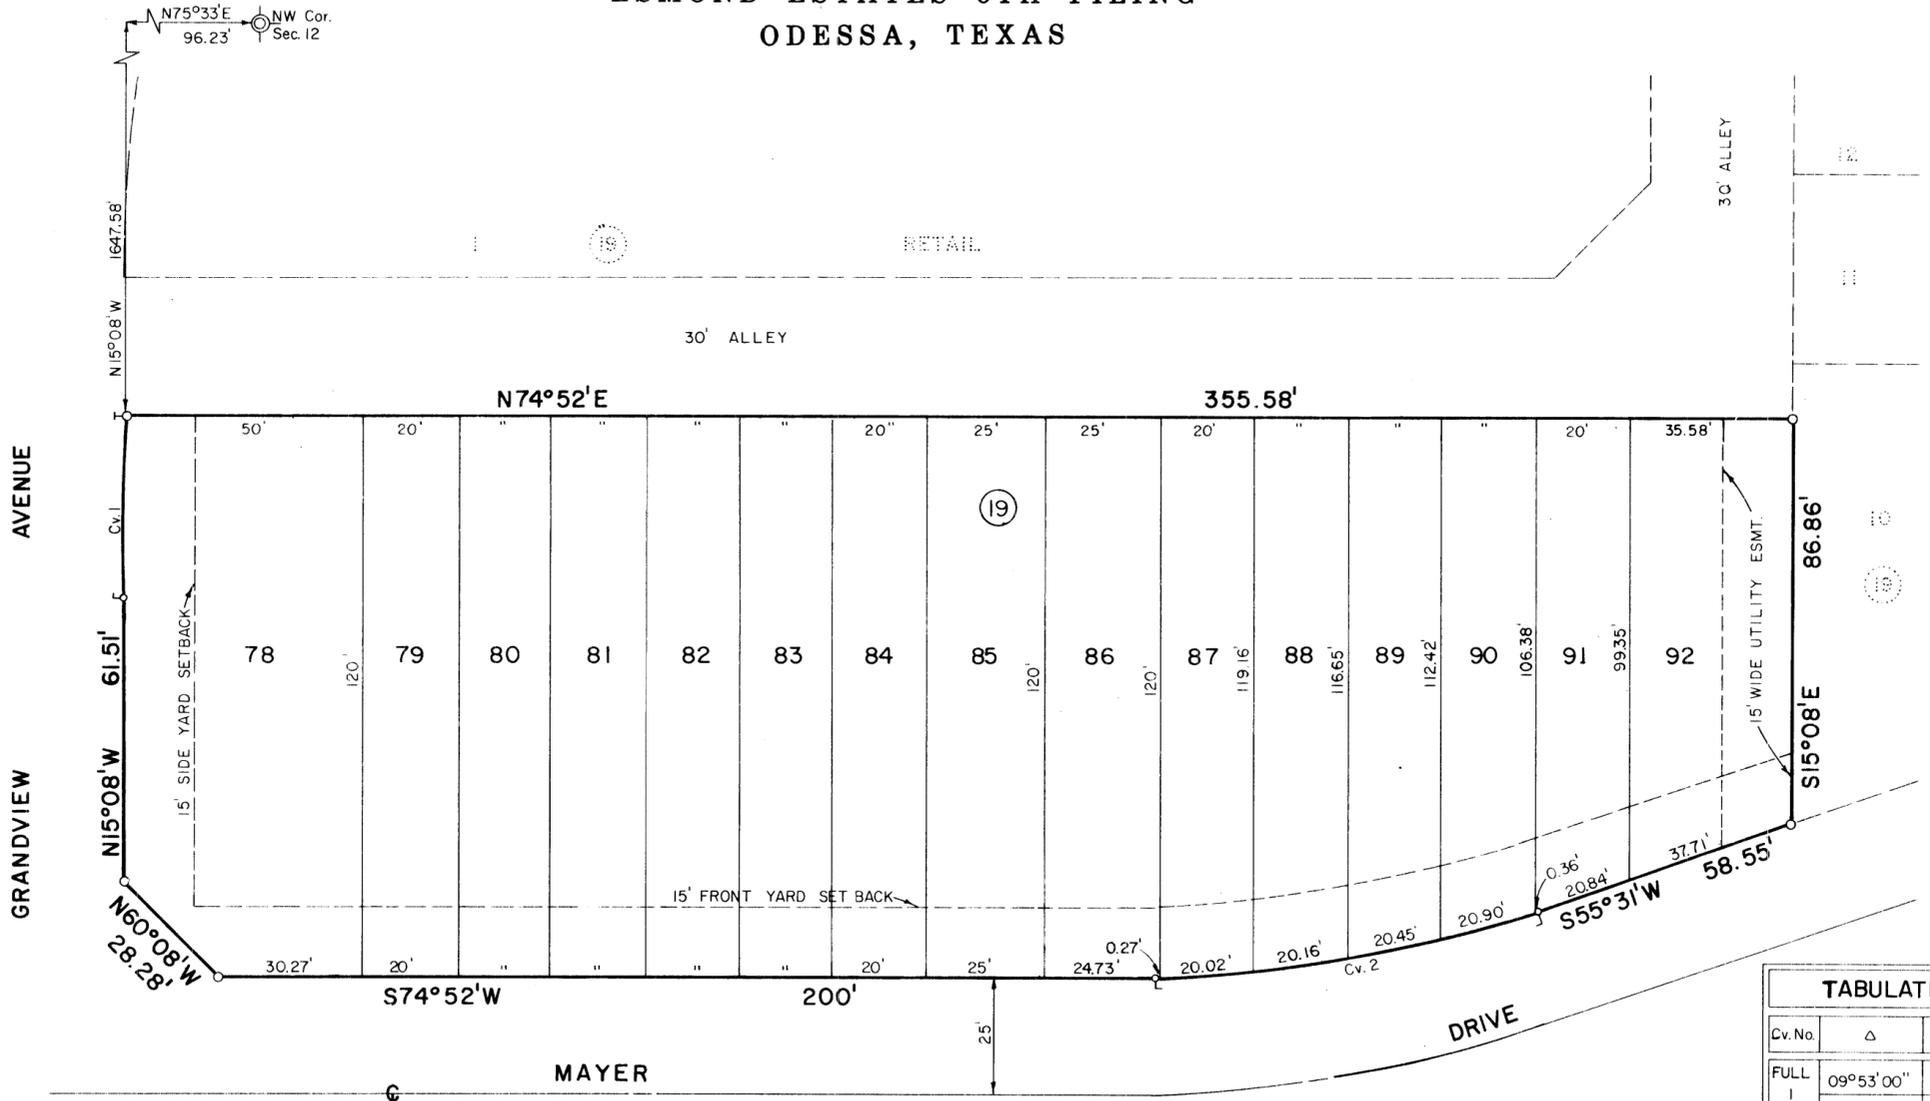

LEGEND

- ⊙ Section Corner
- Property Corner
- Property Boundary Line
- ⊂ PC or PT of Curve

NOTE:
REAR ENTRY PARKING IS
REQUIRED FOR ALL LOTS.

| TABULATION OF CURVE DATA | | | | |
|--------------------------|-----------|---------|----------|---------|
| Cv.No | Δ | T | R | L |
| FULL 1 | 09°53'00" | 236.72' | 2737.76' | 472.26' |
| PART | 0°48'20" | 19.25' | 2737.76' | 38.49' |
| 2 | 19°21'00" | 41.48' | 243.28' | 82.16' |

THE STATE OF TEXAS
COUNTY OF ECTOR

KNOW ALL MEN BY THESE PRESENTS:

THAT THE UNDERSIGNED OWNER OF THE LAND SHOWN HEREON AND DESIGNATED AS REPLAT OF LOTS 2 THROUGH 9, BLOCK 19, ESMOND ESTATES, 6TH FILING, AN ADDITION TO THE CITY OF ODESSA, ECTOR COUNTY, TEXAS, AND WHOSE NAME IS SUBSCRIBED HERETO, DOES HEREBY DEDICATE TO THE USE OF THE PUBLIC FOREVER ALL STREETS ALLEYS, WATER COURSES, DRAINS, EASEMENTS AND PUBLIC PLACES SHOWN HEREON, FOR THE PURPOSE AND CONSIDERATION HEREIN EXPRESSED.

LA CASA DEVELOPERS

BY: Rick K. Ernsberger
RICK K. ERNSBERGER

THE STATE OF TEXAS
COUNTY OF ECTOR

BEFORE ME, THE UNDERSIGNED AUTHORITY, A NOTARY PUBLIC IN AND FOR THE STATE OF TEXAS, ON THIS DAY PERSONALLY APPEARED RICK K. ERNSBERGER, KNOWN TO ME TO BE THE PERSON WHOSE NAME IS SUBSCRIBED TO THE FOREGOING INSTRUMENT, AND ACKNOWLEDGED TO ME THAT HE EXECUTED THE SAME FOR THE PURPOSES AND CONSIDERATION THEREIN EXPRESSED, AND IN THE CAPACITY STATED THEREIN.

GIVEN UNDER MY HAND AND SEAL OF OFFICE THIS 26 DAY OF MARCH, 1983.



Pamela J. Schurtz
NOTARY PUBLIC IN AND FOR THE STATE OF TEXAS

I, GARY N. HANER, DO HEREBY CERTIFY THAT I PREPARED THIS PLAT FROM AN ACTUAL AND ACCURATE SURVEY OF THE LAND, AND THAT THE CORNER MONUMENTS SHOWN HEREON WERE PROPERLY PLACED, UNDER MY SUPERVISION.

DATED MARCH 26, 1983
Gary N. Haner
REGISTERED PUBLIC SURVEYOR

CERTIFICATE OF DIRECTOR OF PUBLIC WORKS

I HEREBY CERTIFY THAT ALL REQUIREMENTS OF THE "URBAN DEVELOPMENT ORDINANCE" CONCERNING SUBMISSION AND/OR APPROVAL OF INFORMATION AND DATA TO THE DIRECTOR OF PUBLIC WORKS AND THE CITY ENGINEER, REQUIRED FOR FINAL PLAT APPROVAL, HAVE BEEN COMPLIED WITH FOR THIS SUBMISSION.

DATED 4-15, 1983
Ray J. ...
DIRECTOR OF PUBLIC WORKS

APPROVED THIS 17TH DAY OF MARCH, 1983, BY THE PLANNING BOARD OF THE CITY OF ODESSA, TEXAS.

Ronald ... CHAIRMAN
Joh ... DIRECTOR OF PLANNING

APPROVED THIS 12TH DAY OF APRIL, 1983, BY THE CITY COUNCIL OF THE CITY OF ODESSA, TEXAS.

Bob Bryant MAYOR
John ... CITY MANAGER
... Walker CITY SECRETARY

FILED FOR RECORD THIS 26 DAY OF April, 1983, AT 11 A.M. RECORDED THIS 26th DAY OF April, 1983, AT 11 A.M., IN CABINET A, PAGE 566 ECTOR COUNTY PLAT RECORDS.

Lucille Wol
COUNTY CLERK OF ECTOR COUNTY, TEXAS