


REPLAT OF LOTS 86-90, BLOCK 19, ESMOND ESTATES 6TH FILING

BEING A REPLAT OF LOTS 2-9, BLOCK 19,
ESMOND ESTATES 6TH FILING
ODESSA, ECTOR COUNTY, TEXAS

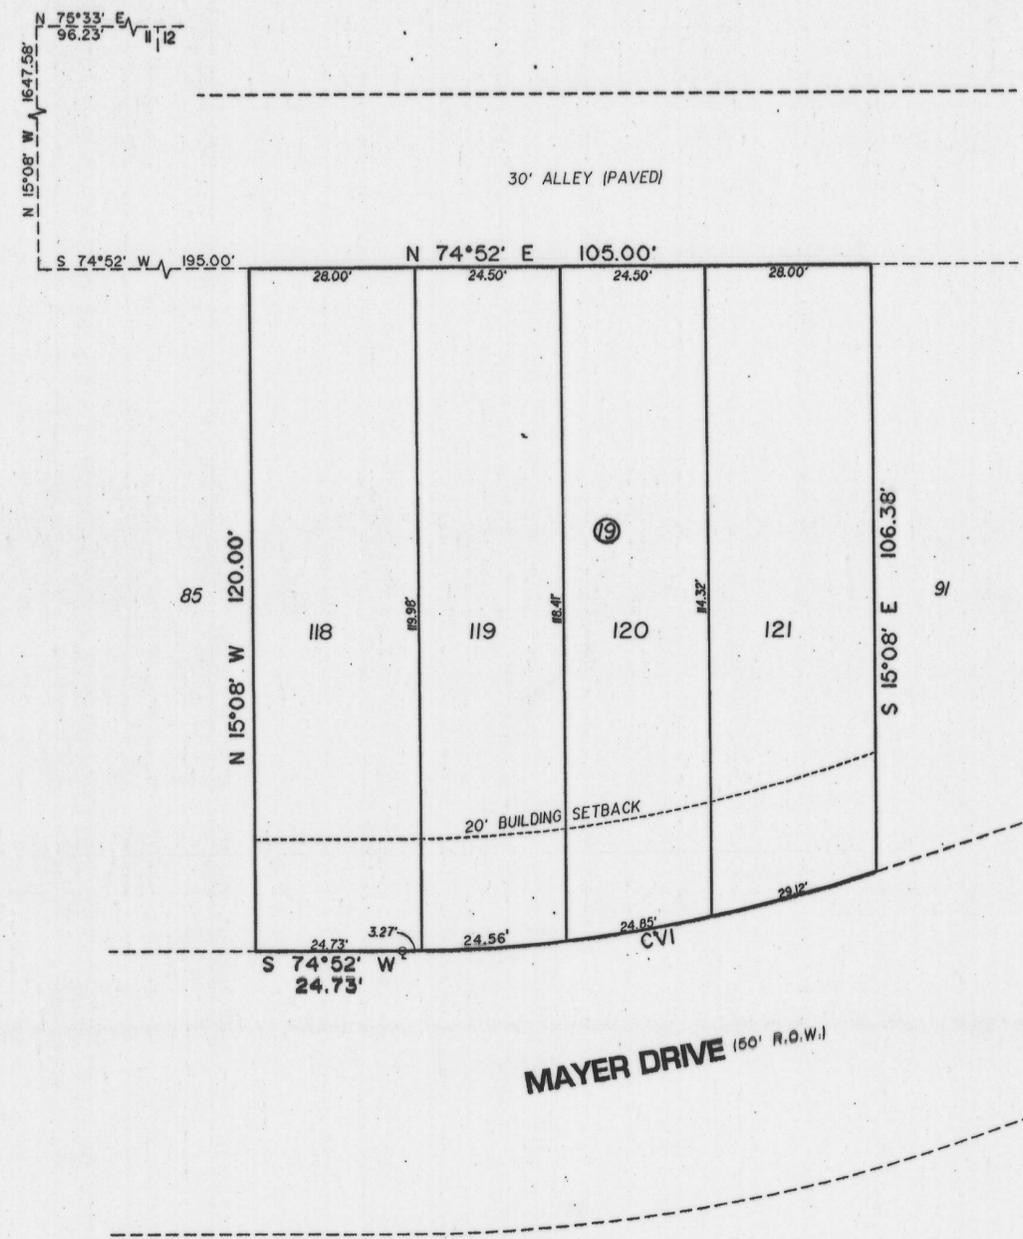

20' 0 20'
SCALE: 1" = 20'



CURVE DATA

CV#	Δ	R	L	CD. BRN.	CD. DIST
CV1	19°15'55"	243.28'	81.80'	S 65°14'12" W	81.42'

STATE OF TEXAS
COUNTY OF ECTOR


KNOW ALL MEN BY THESE PRESENT THAT I, THE UNDERSIGNED OWNER OF THE LAND SHOWN ON THIS PLAT AND DESIGNATED AS REPLAT OF LOTS 86-90, BLOCK 19, BEING A REPLAT OF LOTS 2-9, BLOCK 19, ESMOND ESTATES 6TH FILING SURVEY, AN ADDITION TO THE CITY OF ODESSA, ECTOR COUNTY TEXAS, AND WHOSE NAME IS SUBSCRIBED HERETO, THEREBY DEDICATED TO THE USE OF THE PUBLIC FOREVER ALL STREETS, ALLEYS, WATER COURSES, DRAINS, EASEMENTS, PUBLIC PLACES SHOWN THEREON FOR THE PURPOSE AND CONSIDERATION THEREIN EXPRESSED, AND A EASEMENT OF EGRESS AND INGRESS FOR TRASH COLLECTION PURPOSES IS HEREBY GRANTED.

BY: Mark Vasquez
AMF FUNDS, L.L.C.
MARK VASQUEZ

STATE OF TEXAS
COUNTY OF ECTOR

BEFORE ME THE UNDERSIGNED AUTHORITY A NOTARY PUBLIC IN AND FOR THE COUNTY OF ECTOR AND THE STATE OF TEXAS, ON THIS DAY PERSONALLY APPEARED MARK VASQUEZ, KNOWN TO ME TO BE THE PERSON WHOSE NAME IS SUBSCRIBED TO THE FOREGOING INSTRUMENT, AND ACKNOWLEDGED TO ME THAT HE EXECUTED THE SAME FOR THE PURPOSES AND CONSIDERATIONS THEREIN EXPRESSED AND IN THE CAPACITY THEREIN STATED.

GIVEN UNDER MY HAND AND SEAL OF OFFICE ON THIS DAY OF June 10, 2008
[Signature]
NOTARY PUBLIC IN AND FOR THE STATE OF TEXAS

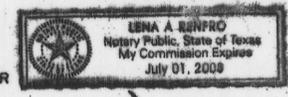

THAT I, DOW E KELLY, DO HEREBY CERTIFY THAT I PREPARED THIS PLAT FROM AN ACTUAL AND ACCURATE SURVEY OF THE LAND AND THAT THE CORNER MONUMENTS SHOWN HEREON WERE PROPERLY PLACED UNDER MY SUPERVISION.

DATED: 10 JUNE, 2008
[Signature]
REGISTERED PROFESSIONAL SURVEYOR



THIS PLAT IS HEREBY APPROVED THIS 5TH DAY OF June, 2008, BY THE PLANNING AND ZONING COMMISSION, CITY OF ODESSA, TEXAS.
[Signature] CHAIRMAN, PLANNING COMMISSION
[Signature] DIRECTOR OF PLANNING

CERTIFICATE OF DIRECTOR OF PUBLIC WORKS
I HEREBY CERTIFY THAT ALL REQUIREMENTS OF THE URBAN DEVELOPMENT ORDINANCE CONCERNING SUBMISSION AND/OR APPROVAL OF INFORMATION AND DATA TO THE DIRECTOR OF PUBLIC WORKS AND THE CITY ENGINEER REQUIRED FOR FINAL PLAT APPROVAL HAVE BEEN COMPLIED WITH FOR THIS SUBMISSION.
DATED: June 19, 2008
[Signature]
DIRECTOR OF PUBLIC WORKS

FILED FOR RECORD ON THIS 7 DAY OF JULY, 2008
AT 2:15 P.M. RECORDED THIS 7 DAY OF JULY, 2008
AT 2:15 P.M. IN CABINET B, PAGE 410, ECTOR COUNTY PLAT RECORDS.

[Signature]
COUNTY CLERK OF ECTOR COUNTY, TEXAS

LCA Landgraf, Crutcher and Associates Inc.
TRANSPORTATION • ENVIRONMENTAL • CIVIL ENGINEERS ODESSA, TEXAS
Phone (432) 332-5056 Fax (432) 332-8812 E-Mail lca@lcaodessa.com