

REPLAT OF  
 LOTS 1 THRU 13 & 19 THRU 33, BLOCK 17;  
 LOTS 15, 16, 18 THRU 23 & 25 THRU 28, BLOCK 18;  
 AND LOTS 10 THRU 31, BLOCK 19  
**ESMOND ESTATES**  
 6TH FILING  
 ODESSA, ECTOR COUNTY, TEXAS

THE STATE OF TEXAS  
 COUNTY OF ECTOR

KNOW ALL MEN BY THESE PRESENTS:  
 THAT THE UNDERSIGNED OWNER OF THE LAND SHOWN HEREON AND DESIGNATED AS "REPLAT OF LOTS 1 THRU 13 AND 19 THRU 33, BLOCK 17, AND LOTS 15, 16, 18 THRU 23, AND 25 THRU 28, BLOCK 18, AND LOTS 10 THRU 31, BLOCK 19, ESMOND ESTATES 6TH FILING," AN ADDITION TO THE CITY OF ODESSA, ECTOR COUNTY, TEXAS, AND WHOSE NAME IS SUBSCRIBED HERETO, DOES HEREBY DEDICATE TO THE USE OF THE PUBLIC FOREVER ALL STREETS ALLEYS, WATER COURSES, DRAINS, EASEMENTS AND PUBLIC PLACES SHOWN HEREON, FOR THE PURPOSE AND CONSIDERATION HEREIN EXPRESSED.

*Louis Rochester*  
 PERMIAN JOINT VENTURE  
 BY: LOUIS ROCHESTER, ATTORNEY-IN-FACT

*Ernest Briles*  
 ODESSA SAVINGS ASSOCIATION,  
 LIEN HOLDER, BY: ERNEST BRILES

THE STATE OF TEXAS  
 COUNTY OF ECTOR

BEFORE ME, THE UNDERSIGNED AUTHORITY, A NOTARY PUBLIC IN AND FOR THE STATE OF TEXAS, ON THIS DAY PERSONALLY APPEARED LOUIS ROCHESTER, KNOWN TO ME TO BE THE PERSON WHOSE NAME IS SUBSCRIBED TO THE FOREGOING INSTRUMENT, AND ACKNOWLEDGED TO ME THAT HE EXECUTED THE SAME FOR THE PURPOSES AND CONSIDERATION THEREIN EXPRESSED, AND IN THE CAPACITY STATED THEREIN.

GIVEN UNDER MY HAND AND SEAL OF OFFICE THIS 17th DAY OF April, 1984.

*Freda McElmurry*  
 NOTARY PUBLIC IN AND FOR THE STATE OF TEXAS

THE STATE OF TEXAS  
 COUNTY OF ECTOR

BEFORE ME, THE UNDERSIGNED AUTHORITY, A NOTARY PUBLIC IN AND FOR THE STATE OF TEXAS, ON THIS DAY PERSONALLY APPEARED ERNEST BRILES, KNOWN TO ME TO BE THE PERSON WHOSE NAME IS SUBSCRIBED TO THE FOREGOING INSTRUMENT, AND ACKNOWLEDGED TO ME THAT HE EXECUTED THE SAME FOR THE PURPOSE AND CONSIDERATION THEREIN EXPRESSED AND IN THE CAPACITY THEREIN STATED.

GIVEN UNDER MY HAND AND SEAL OF OFFICE THIS 17th DAY OF April, 1984.

*Freda McElmurry*  
 NOTARY PUBLIC IN AND FOR THE STATE OF TEXAS

I, GARY N. HANER, DO HEREBY CERTIFY THAT I PREPARED THIS PLAT FROM AN ACTUAL AND ACCURATE SURVEY OF THE LAND, AND THAT THE CORNER MONUMENTS SHOWN HEREON WERE PROPERLY PLACED, UNDER MY SUPERVISION.

DATED APRIL 17, 1984  
*Gary N. Haner*  
 REGISTERED PUBLIC SURVEYOR


CERTIFICATE OF DIRECTOR OF PUBLIC WORKS

I HEREBY CERTIFY THAT ALL REQUIREMENTS OF THE "URBAN DEVELOPMENT ORDINANCE" CONCERNING SUBMISSION AND/OR APPROVAL OF INFORMATION AND DATA TO THE DIRECTOR OF PUBLIC WORKS AND THE CITY ENGINEER, REQUIRED FOR FINAL PLAT APPROVAL, HAVE BEEN COMPLIED WITH FOR THIS SUBMISSION.

DATED 5-21, 1984  
*Paula Ann*  
 DIRECTOR OF PUBLIC WORKS

APPROVED THIS 27 DAY OF APRIL, 1984, BY THE PLANNING BOARD OF THE CITY OF ODESSA, TEXAS.

*Ronald Cain* CHAIRMAN  
*Judith L. Miller* DIRECTOR OF PLANNING

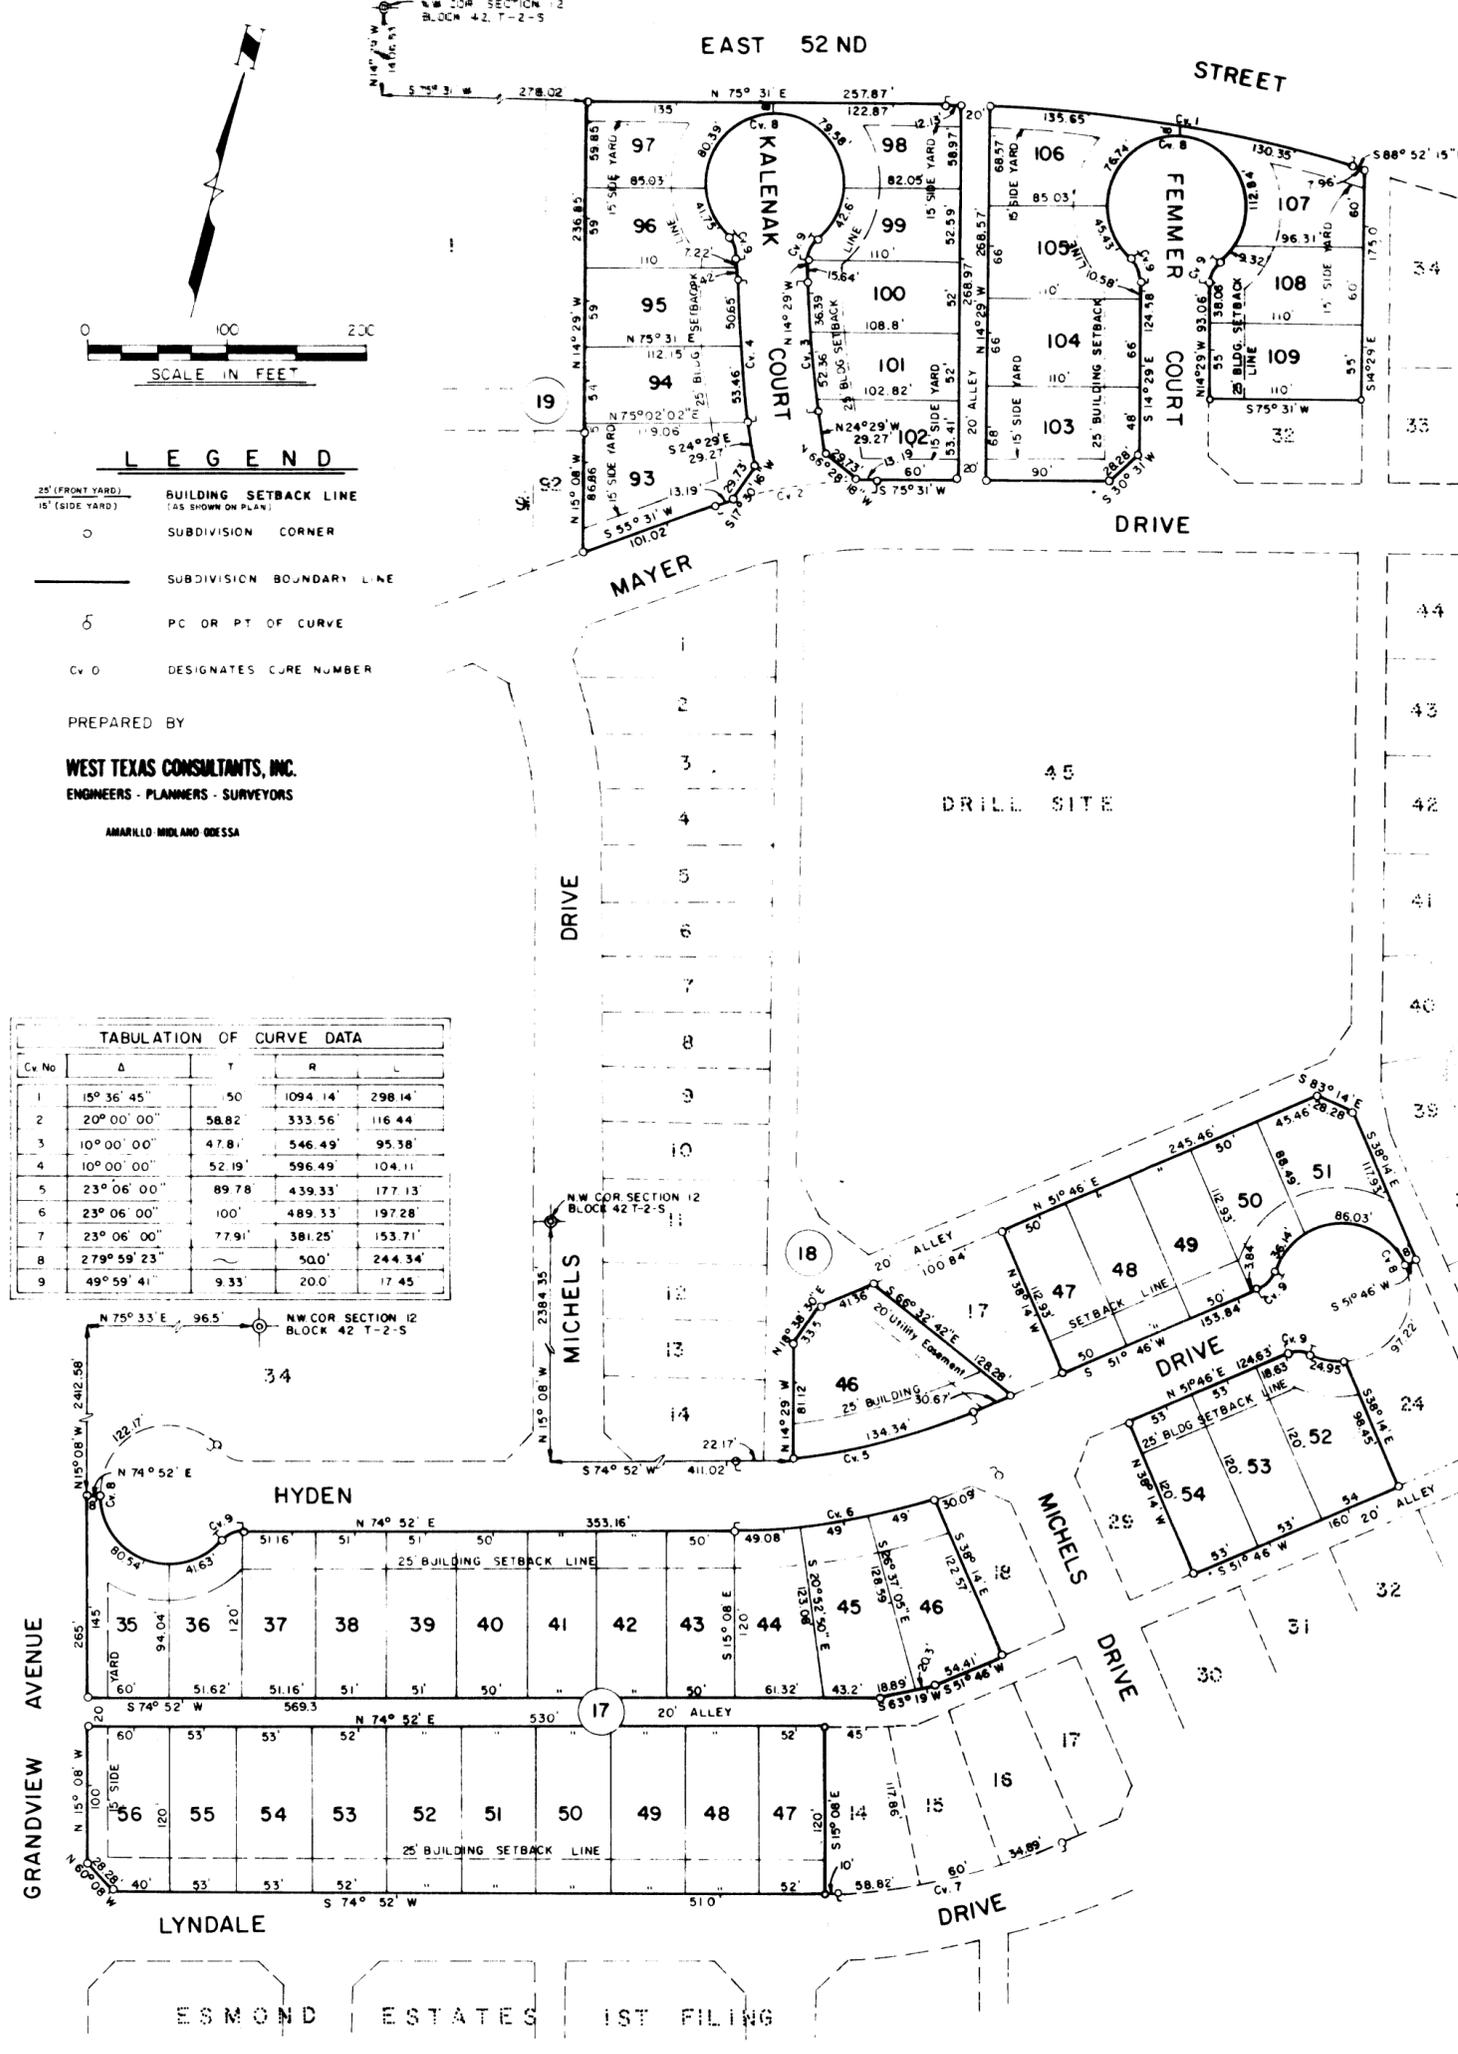

FILED FOR RECORD THIS 30 DAY OF May, 1984,  
 AT 4 P.M. RECORDED THIS 30 DAY OF May,  
 1984, AT 4 P.M., IN CABINET A, PAGE 105B  
 ECTOR COUNTY PLAT RECORDS.

*Lucille Kelly*  
 COUNTY CLERK OF ECTOR COUNTY, TEXAS

APPROVED THIS 24th DAY OF APRIL, 1984,  
 BY THE CITY COUNCIL OF THE CITY OF ODESSA, TEXAS.

*John* CITY MANAGER  
*Sindy Wain* CITY SECRETARY  
*Ed* MAYOR