


ESMOND ESTATES 8TH FILING

81-265-1

AN ADDITION TO THE CITY OF ODESSA, TEXAS
BEING A SUBDIVISION OF 18.62 ACRES OF LAND IN
SECTIONS 11&12, BLOCK 42, T-2-S, T.&P. RY. CO. SURVEY
ECTOR COUNTY, TEXAS

TABULATION OF CURVE DATA				
Cv. No.	Δ	T	R	L
1	9° 48'	240'	2799.48'	478.83'
2	9° 48'	243.26'	2837.48'	485.33'
3	9° 53'	236.72'	2737.76'	472.26'
4	9° 53'	240'	2775.76'	478.81'
5	15° 36' 45"	150'	1094.14'	298.14'
6	15° 36' 45"	163.71'	1194.14'	325.39'
7	15° 34' 45"	121.32'	886.86'	241.14'
8	15° 34' 45"	135'	986.86'	268.33'
9	1° 48' 01"	200'	12729.38'	399.97'
10	1° 48' 01"	201.57'	12829.38'	403.11'
11	2° 29' 01"	197.87'	9126.37'	359.6'
12	2° 29' 01"	200'	9226.37'	399.94'

CURVE W/ P.S.M.L.

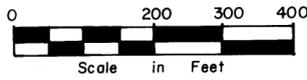


LEGEND

- Tract Corner
- Section Corner
- Pt. or Pc. of Curve
- Denotes 50' Building Setback Line
- ▲ MONUMENTS

KNOW ALL MEN BY THESE PRESENTS:
THAT I, GARY N. HANER, DO HEREBY CERTIFY THAT I PREPARED THIS PLAT FROM
AN ACTUAL AND ACCURATE SURVEY OF THE LAND, AND THAT THE CORNER MONUMENTS SHOWN
HEREON WERE ACCURATELY PLACED, UNDER MY SUPERVISION.

DATED: OCT 1, 1981

[Signature]
REGISTERED PUBLIC SURVEYOR

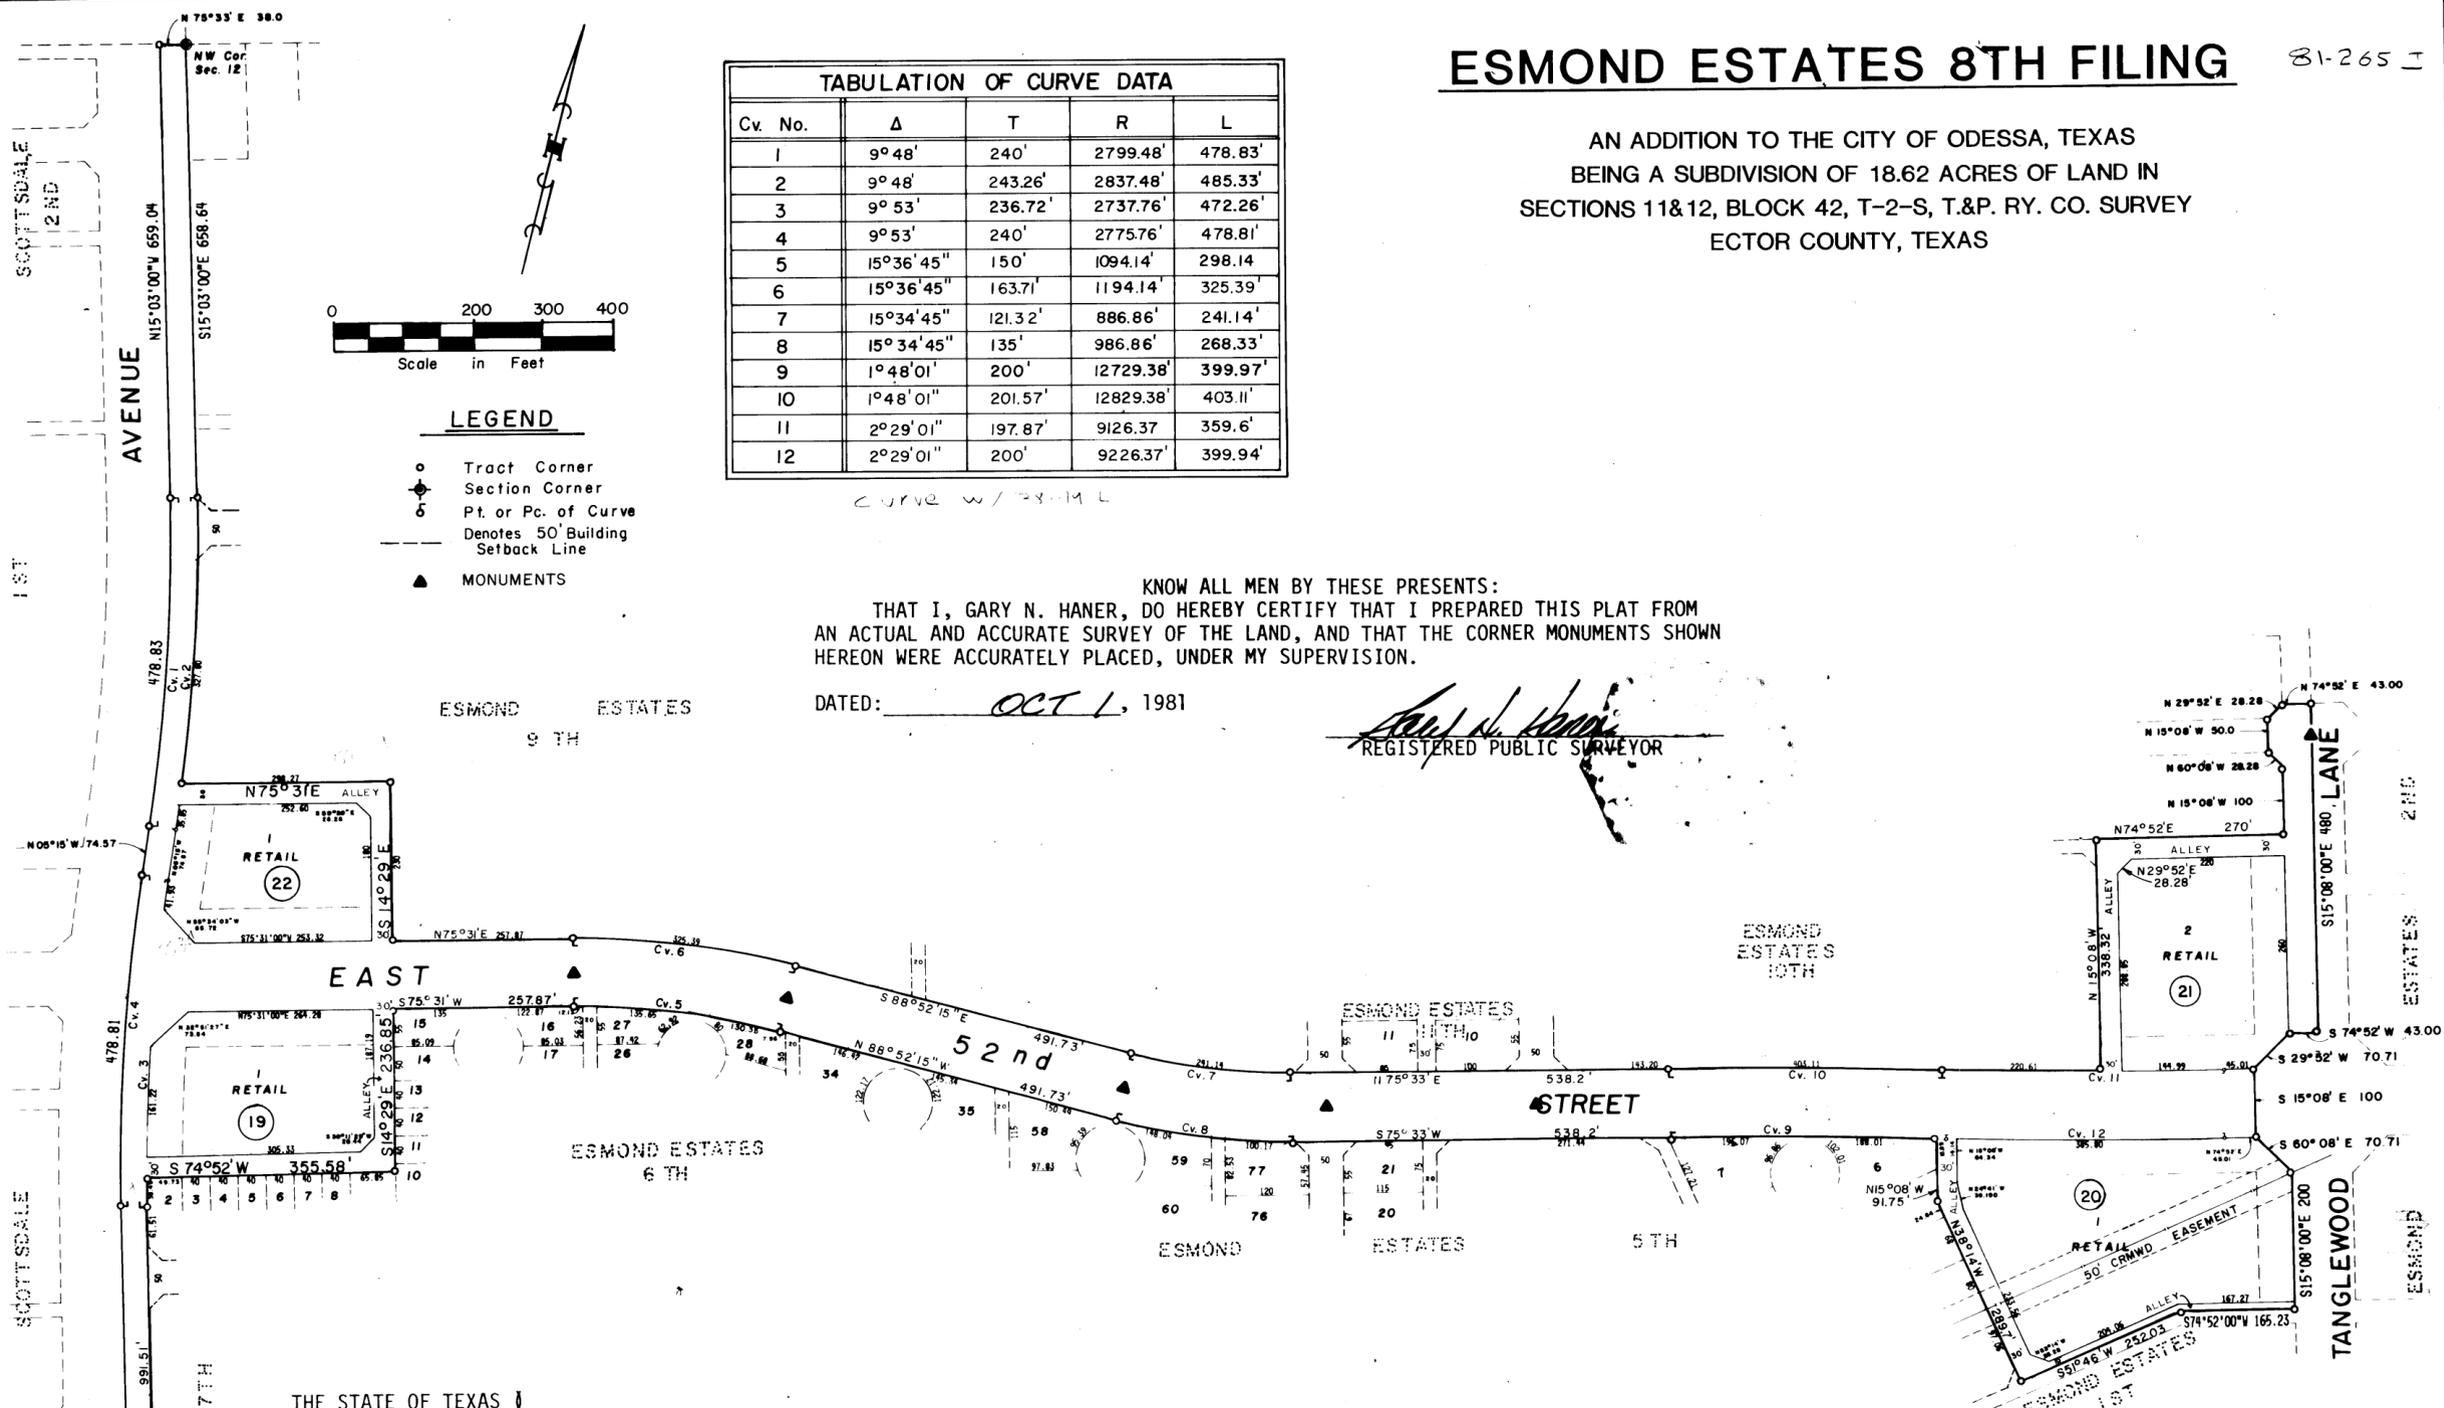

THE STATE OF TEXAS
COUNTY OF ECTOR

KNOW ALL MEN BY THESE PRESENTS:

THAT THE UNDERSIGNED OWNER OF THE LAND SHOWN ON THIS PLAT AND DESIGNATED AS "ESMOND ESTATES, 8TH FILING," AN ADDITION TO THE CITY OF ODESSA, ECTOR COUNTY, TEXAS, AND WHOSE NAME IS SUBSCRIBED HERETO, DO HEREBY DEDICATE TO THE USE OF THE PUBLIC FOREVER ALL STREETS, ALLEYS, WATER COURSES, DRAINS, EASEMENTS AND PUBLIC PLACES SHOWN HEREON, FOR THE PURPOSE AND CONSIDERATION HEREIN EXPRESSED.

[Signature]
PERMIAN JOINT VENTURE
BY LOUIS ROCHESTER, ATTORNEY IN FACT

[Signature]
ODESSA SAVINGS ASSOCIATION
LIEN HOLDER-BY ERNEST BRILES

THE STATE OF TEXAS
COUNTY OF ECTOR

BEFORE ME, THE UNDERSIGNED AUTHORITY, A NOTARY PUBLIC IN AND FOR THE STATE OF TEXAS, ON THIS DAY PERSONALLY APPEARED LOUIS ROCHESTER, KNOWN TO ME TO BE THE PERSON WHOSE NAME IS SUBSCRIBED TO THE FOREGOING INSTRUMENT, AND ACKNOWLEDGED TO ME THAT HE EXECUTED THE SAME FOR THE PURPOSE AND CONSIDERATION THEREIN EXPRESSED AND IN THE CAPACITY THEREIN STATED.

GIVEN UNDER MY HAND AND SEAL OF OFFICE THIS 1ST DAY OF October, 1981.

[Signature]
3-25-84

NOTARY PUBLIC IN AND FOR THE STATE OF TEXAS

THE STATE OF TEXAS
COUNTY OF ECTOR

BEFORE ME, THE UNDERSIGNED AUTHORITY, A NOTARY PUBLIC IN AND FOR THE STATE OF TEXAS, ON THIS DAY PERSONALLY APPEARED ERNEST BRILES, KNOWN TO ME TO BE THE PERSON WHOSE NAME IS SUBSCRIBED TO THE FOREGOING INSTRUMENT AND ACKNOWLEDGED TO ME THAT HE EXECUTED THE SAME FOR THE PURPOSE AND CONSIDERATION THEREIN EXPRESSED AND IN THE CAPACITY THEREIN STATED.

GIVEN UNDER MY HAND AND SEAL OF OFFICE THIS 1ST DAY OF October, 1981.

[Signature]
3-25-84

NOTARY PUBLIC IN AND FOR THE STATE OF TEXAS

CERTIFICATE OF DIRECTOR OF PUBLIC WORKS:

I HEREBY CERTIFY THAT ALL REQUIREMENTS OF THE "URBAN DEVELOPMENT ORDINANCE" CONCERNING SUBMISSION AND/OR APPROVAL OF INFORMATION AND DATA TO THE DIRECTOR OF PUBLIC WORKS AND THE CITY ENGINEER, REQUIRED FOR FINAL PLAT APPROVAL, HAVE BEEN COMPLIED WITH FOR THIS SUBMISSION.

DATED: 11-17, 1981

[Signature]
DIRECTOR OF PUBLIC WORKS

APPROVED THIS 15TH DAY OF OCTOBER, 1981, BY THE PLANNING BOARD OF THE CITY OF ODESSA, TEXAS.

[Signature] CHAIRMAN
[Signature] DIRECTOR OF PLANNING

APPROVED THIS 20TH DAY OF OCTOBER, 1981, BY THE CITY COUNCIL OF THE CITY OF ODESSA, TEXAS.

[Signature] MAYOR
[Signature] CITY MANAGER
[Signature] CITY SECRETARY

FILED FOR RECORD THIS 30TH DAY OF Nov., 1981, AT 1 P.M., RECORDED
THIS 30TH DAY OF Nov., 1981, AT 1 P.M., IN CABINET _____, PAGE _____
ECTOR COUNTY PLAT RECORDS.

COUNTY CLERK OF ECTOR COUNTY, TEXAS