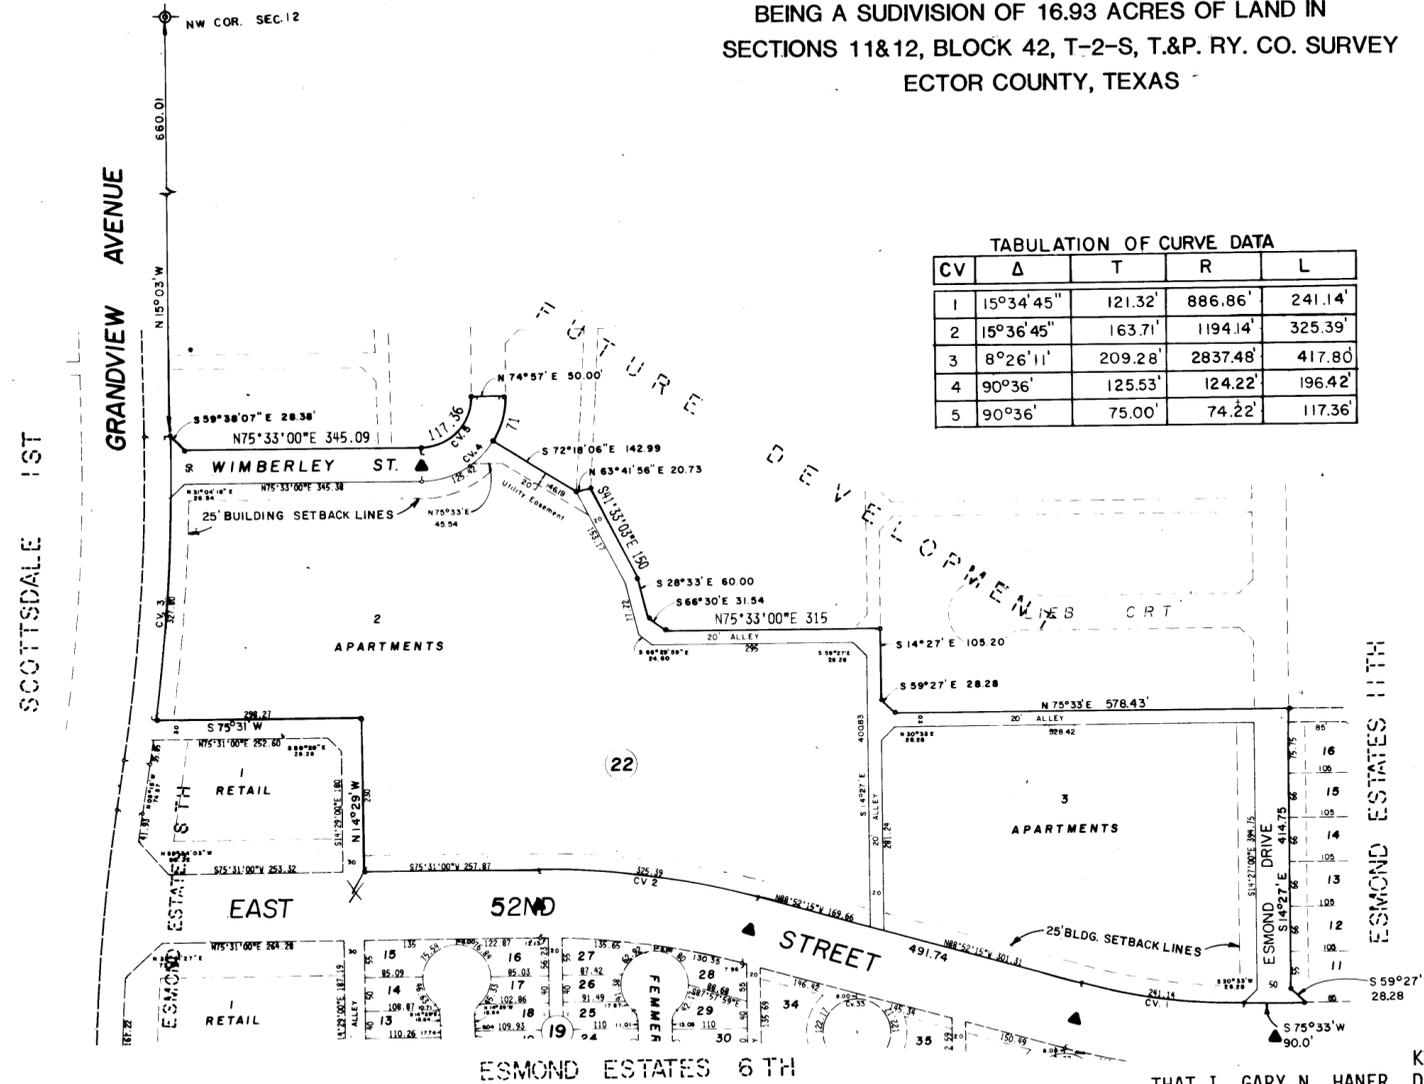
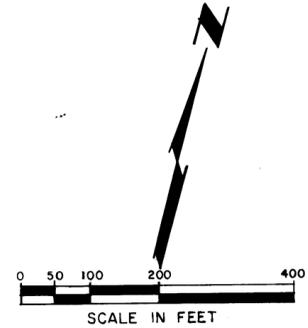


**ESMOND ESTATES 9TH FILING**

AN ADDITION TO THE CITY OF ODESSA, TEXAS

BEING A SUDIVISION OF 16.93 ACRES OF LAND IN  
SECTIONS 11&12, BLOCK 42, T-2-S, T.&P. RY. CO. SURVEY  
ECTOR COUNTY, TEXAS

CV	Δ	T	R	L
1	15°34'45"	121.32'	886.86'	241.14'
2	15°36'45"	163.71'	1194.14'	325.39'
3	8°26'11"	209.28'	2837.48'	417.80'
4	90°36'	125.53'	124.22'	196.42'
5	90°36'	75.00'	74.22'	117.36'

**LEGEND**

- ◆ SECTION CORNER
- SUBDIVISION CORNER
- SUBDIVISION BOUNDARY LINE
- 20' CUTBACK
- ▲ MONUMENTS

KNOW ALL MEN BY THESE PRESENTS:  
THAT I, GARY N. HANER, DO HEREBY CERTIFY THAT I PREPARED THIS PLAT FROM  
AN ACTUAL AND ACCURATE SURVEY OF THE LAND, AND THAT THE CORNER MONUMENTS SHOWN  
HEREON WERE ACCURATELY PLACED, UNDER MY SUPERVISION.

DATED: OCT 1, 1981

*Gary N. Haner*  
REGISTERED PUBLIC SURVEYOR

THE STATE OF TEXAS  
COUNTY OF ECTOR

KNOW ALL MEN BY THESE PRESENTS:

THAT THE UNDERSIGNED OWNER OF THE LAND SHOWN ON THIS PLAT AND DESIGNATED  
AS "ESMOND ESTATES, 9TH FILING," AN ADDITION TO THE CITY OF ODESSA, ECTOR  
COUNTY, TEXAS, AND WHOSE NAME IS SUBSCRIBED HERETO, DO HEREBY DEDICATE TO THE  
USE OF THE PUBLIC FOREVER ALL STREETS, ALLEYS, WATER COURSES, DRAINS, EASEMENTS  
AND PUBLIC PLACES SHOWN HEREON, FOR THE PURPOSE AND CONSIDERATION HEREIN EX-  
PRESSED.

*Louis Rochester*  
PERMIAN JOINT VENTURE  
BY LOUIS ROCHESTER, ATTORNEY IN FACT

*Ernest Briles*  
ODESSA SAVINGS ASSOCIATION  
LIEN HOLDER-BY ERNEST BRILES

THE STATE OF TEXAS  
COUNTY OF ECTOR

BEFORE ME, THE UNDERSIGNED AUTHORITY, A NOTARY PUBLIC IN AND FOR THE STATE  
OF TEXAS, ON THIS DAY PERSONALLY APPEARED LOUIS ROCHESTER, KNOWN TO ME TO BE THE  
PERSON WHOSE NAME IS SUBSCRIBED TO THE FOREGOING INSTRUMENT, AND ACKNOWLEDGED TO  
ME THAT HE EXECUTED THE SAME FOR THE PURPOSE AND CONSIDERATION THEREIN EXPRESSED  
AND IN THE CAPACITY THEREIN STATED.

GIVEN UNDER MY HAND AND SEAL OF OFFICE THIS 1ST DAY OF October, 1981.

3-25-84

*James Jordan*  
NOTARY PUBLIC IN AND FOR THE STATE OF TEXAS

THE STATE OF TEXAS  
COUNTY OF ECTOR

BEFORE ME, THE UNDERSIGNED AUTHORITY, A NOTARY PUBLIC IN AND FOR THE STATE  
OF TEXAS, ON THIS DAY PERSONALLY APPEARED ERNEST BRILES, KNOWN TO ME TO BE THE  
PERSON WHOSE NAME IS SUBSCRIBED TO THE FOREGOING INSTRUMENT AND ACKNOWLEDGED TO  
ME THAT HE EXECUTED THE SAME FOR THE PURPOSE AND CONSIDERATION THEREIN EXPRESSED  
AND IN THE CAPACITY THEREIN STATED.

GIVEN UNDER MY HAND AND SEAL OF OFFICE THIS 1ST DAY OF October, 1981.

3-25-84

*James Jordan*  
NOTARY PUBLIC IN AND FOR THE STATE OF TEXAS

CERTIFICATE OF DIRECTOR OF PUBLIC WORKS:  
I HEREBY CERTIFY THAT ALL REQUIREMENTS OF THE "URBAN DEVELOPMENT ORDINANCE"  
CONCERNING SUBMISSION AND/OR APPROVAL OF INFORMATION AND DATA TO THE DIRECTOR OF  
PUBLIC WORKS AND THE CITY ENGINEER, REQUIRED FOR FINAL PLAT APPROVAL, HAVE BEEN  
COMPLIED WITH FOR THIS SUBMISSION.

DATED: 11-17, 1981

*Boyd Fisher*  
DIRECTOR OF PUBLIC WORKS

APPROVED THIS 15TH DAY OF OCTOBER, 1981, BY THE PLANNING BOARD OF THE CITY OF  
ODESSA, TEXAS.

*John Foreman*  
CHAIRMAN

*Judy L. Miller*  
DIRECTOR OF PLANNING

APPROVED THIS 20TH DAY OF OCTOBER, 1981, BY THE CITY COUNCIL OF THE CITY  
OF ODESSA, TEXAS.

*Bob Bryant* MAYOR  
*R. L. Smith* CITY MANAGER  
*Jena Walker* CITY SECRETARY

FILED FOR RECORD THIS 30TH DAY OF NOV., 1981, AT 1 P.M., RECORDED  
THIS 30TH DAY OF NOV., 1981, AT 1 P.M., IN CABINET \_\_\_\_\_, PAGE \_\_\_\_\_,  
ECTOR COUNTY PLAT RECORDS.

COUNTY CLERK OF ECTOR COUNTY, TEXAS