

# FAUDREE ROAD DEDICATION PLAT

2.348 ACRES OF LAND IN SECTION 15  
AND .269 ACRES OF LAND IN SECTION 22  
BLOCK 41 T-2-S, T&P RY. CO. SURVEY  
MIDLAND COUNTY, TEXAS

STATE OF TEXAS  
COUNTY OF ECTOR  
BEFORE ME THE UNDERSIGNED AUTHORITY

A NOTARY PUBLIC IN AND FOR THE STATE OF TEXAS, ON THIS DAY PERSONALLY APPEARED LARRY J. BELL, KNOWN TO ME TO BE THE PERSON AND OFFICER WHOSE NAME IS SUBSCRIBED TO THE FOREGOING INSTRUMENT, AND ACKNOWLEDGED TO ME THAT HE EXECUTED THE SAME FOR THE PURPOSES AND CONSIDERATIONS THEREIN EXPRESSED AND IN THE CAPACITY THEREIN STATED.

GIVEN UNDER MY HAND AND SEAL OF OFFICE ON THIS 3<sup>rd</sup> DAY OF JANUARY, 1990.

JOSEPH W. CAMPBELL  
Notary Public, State of Texas  
My Comm. Expires: 7-31-92

*Joseph Campbell*  
NOTARY PUBLIC IN AND FOR THE STATE OF TEXAS

MY COMMISSION EXPIRES:

STATE OF TEXAS  
COUNTY OF ECTOR  
KNOW ALL MEN BY THESE PRESENTS

THAT WE THE UNDERSIGNED OWNERS OF THE LAND SHOWN ON THIS PLAT AND DESIGNATED AS "FAUDREE ROAD DEDICATION PLAT", AN ADDITION TO THE CITY OF ODESSA, ECTOR COUNTY, TEXAS, AND WHOSE NAME IS SUBSCRIBED HERETO, THEREBY DEDICATED TO THE USE OF THE PUBLIC FOREVER ALL STREETS, ALLEYS, WATER COURSES, DRAINS, EASEMENTS, AND PUBLIC PLACES SHOWN THEREON FOR THE PURPOSES AND CONSIDERATION THEREIN EXPRESSED.

BY: Harriett P. Faudree  
HARRIETT P. FAUDREE, INDIVIDUALLY AND AS TRUSTEE FOR MARTHA ANN PARKS, CHARLOTTE JANE PARKS KIMBERLIN, AND HARRIETT ELLEN PARKS

HBF DEVELOPMENT, INC.  
BY: Larry J. Bell  
LARRY J. BELL, PRESIDENT

HBF CORPORATION  
BY: Larry J. Bell  
LARRY J. BELL, PRESIDENT

THAT I, JOHN F. LANDGRAF, DO HEREBY CERTIFY THAT I PREPARED THIS PLAT FROM AN ACTUAL AND ACCURATE SURVEY OF THE LAND AND THAT THE CORNER MONUMENTS SHOWN HEREON WERE PROPERLY PLACED UNDER MY SUPERVISION.

DATED: 3 JAN, 1990 John F. Landgraf  
REGISTERED PUBLIC SURVEYOR

CERTIFICATE OF DIRECTOR OF PUBLIC WORKS

I HEREBY CERTIFY THAT ALL REQUIREMENTS OF THE "URBAN DEVELOPMENT ORDINANCE" CONCERNING SUBMISSION AND/OR APPROVAL OF INFORMATION AND DATA TO THE DIRECTOR OF PUBLIC WORKS AND THE CITY ENGINEER REQUIRED FOR FINAL PLAT APPROVAL HAVE BEEN COMPLIED WITH FOR THIS SUBMISSION.

DATED: 2/28, 1990 Bobby Johnson  
DIRECTOR OF PUBLIC WORKS

APPROVED THIS 18<sup>TH</sup> DAY OF JANUARY, 1990, BY THE PLANNING COMMISSION OF THE CITY OF ODESSA, TEXAS.  
Richard C. ... CHAIRMAN  
William ... DIRECTOR OF PLANNING


APPROVED THIS 15<sup>TH</sup> DAY OF FEBRUARY, 1990, BY THE CITY COUNCIL OF THE CITY OF ODESSA, TEXAS.  
... MAYOR  
... CITY MANAGER  
... CITY SECRETARY

FILED FOR RECORD THIS 23 DAY OF March, 1990, AT 11:10 A.M.  
RECORDED THIS 23 DAY OF March, 1990, AT 11:15 A.M.  
IN CABINET 8, PAGE 6, MIDLAND COUNTY PLAT RECORDS.

Rosemary Cherry  
COUNTY CLERK OF MIDLAND COUNTY, TEXAS

LANDGRAF, CRUTCHER AND ASSOCIATES, INC.  
TRANSPORTATION CONSULTANTS CIVIL ENGINEERS

LEGEND:  
● - T.H.D. TYPE II MONUMENTS TO BE INSTALLED AT PC, PT, & PI LOCATIONS

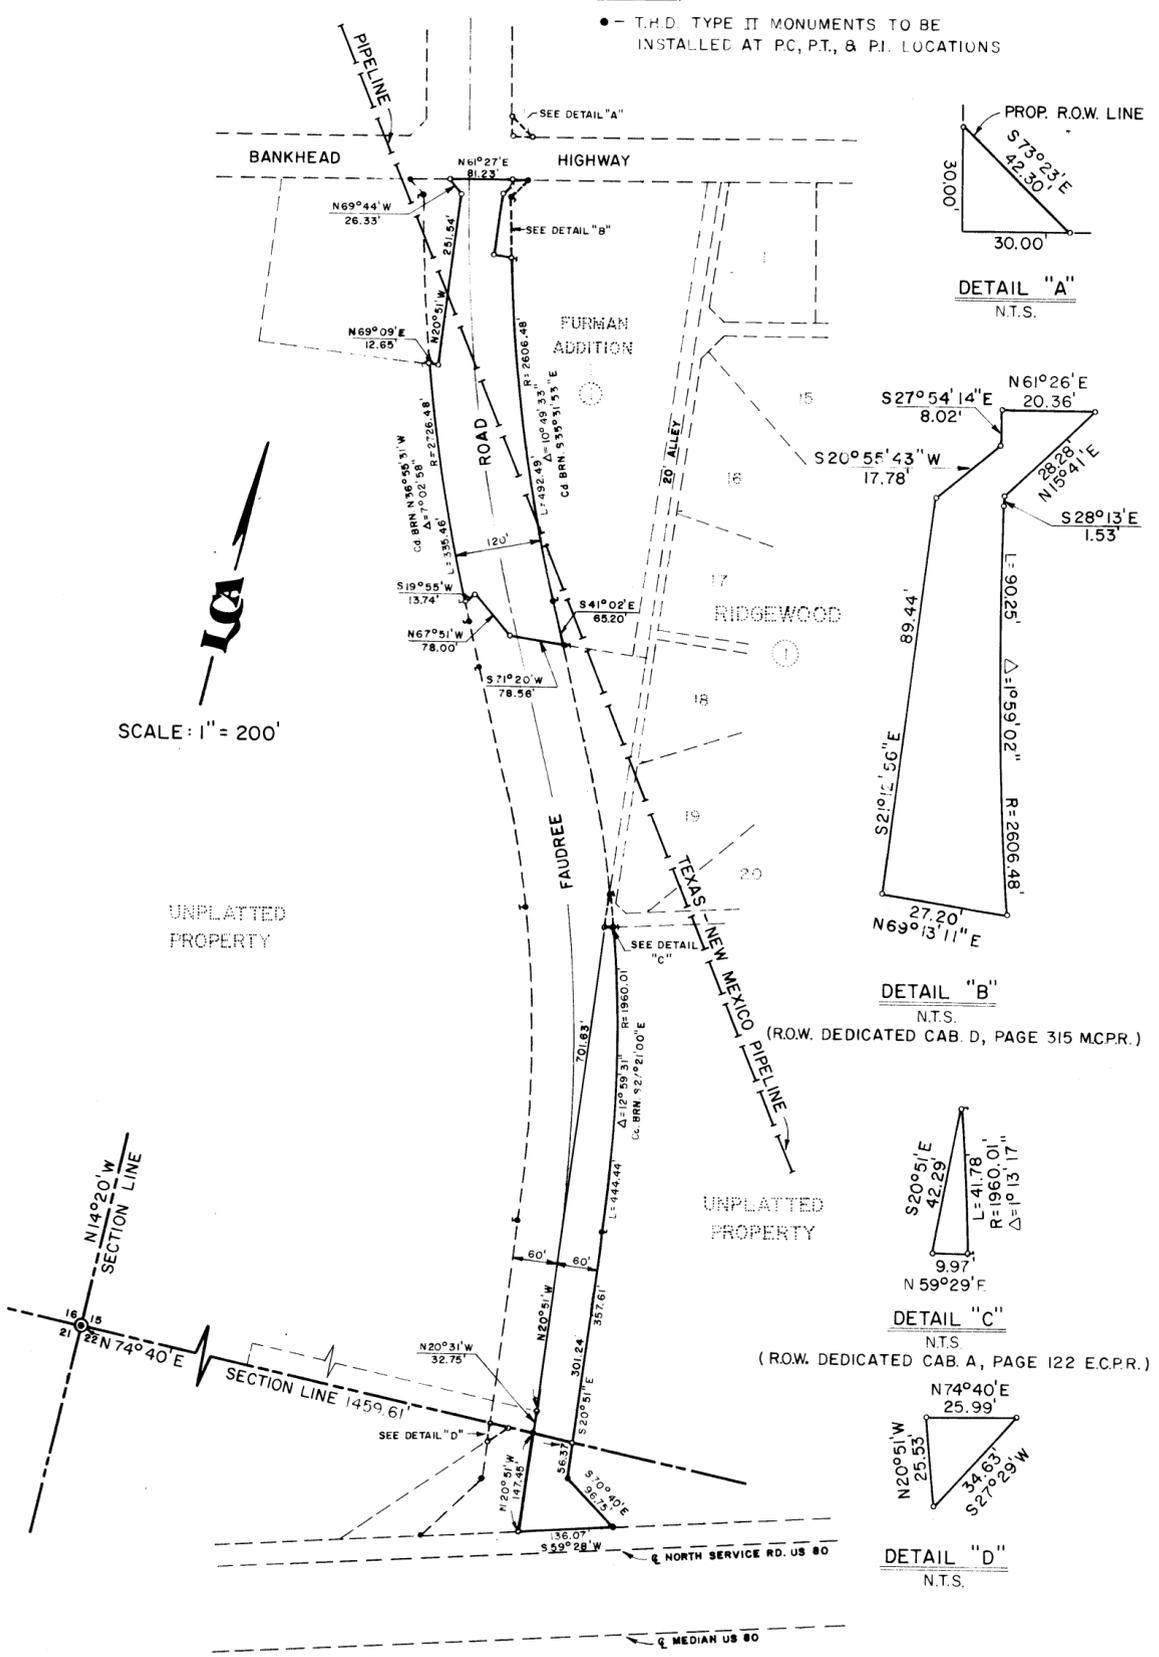

STATE OF TEXAS  
COUNTY OF ECTOR  
BEFORE ME THE UNDERSIGNED AUTHORITY

A NOTARY PUBLIC IN AND FOR THE STATE OF TEXAS, ON THIS DAY PERSONALLY APPEARED HARRIETT P. FAUDREE, INDIVIDUALLY AND AS TRUSTEE FOR MARTHA ANN PARKS, CHARLOTTE JANE PARKS KIMBERLIN, AND HARRIETT ELLEN PARKS BELL, KNOWN TO ME TO BE THE PERSON AND OFFICER WHOSE NAME IS SUBSCRIBED TO THE FOREGOING INSTRUMENT, AND ACKNOWLEDGED TO ME THAT SHE EXECUTED THE SAME FOR THE PURPOSES AND CONSIDERATIONS THEREIN EXPRESSED AND IN THE CAPACITY THEREIN STATED.

GIVEN UNDER MY HAND AND SEAL OF OFFICE ON THIS 3<sup>rd</sup> DAY OF JANUARY, 1990.

JOSEPH W. CAMPBELL  
Notary Public, State of Texas  
My Comm. Expires: 7-31-92

*Joseph Campbell*  
NOTARY PUBLIC IN AND FOR THE STATE OF TEXAS

MY COMMISSION EXPIRES: