
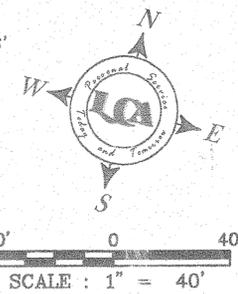


CORRECTION PLAT OF FAUDREE ROAD DEVELOPMENT, 4TH FILING

BEING A 2.56 ACRE TRACT LOCATED
IN SECTION 15, BLOCK 41, T-2-S. T&P RR. CO. SURVEY,
ODESSA, MIDLAND COUNTY, TEXAS

15293910

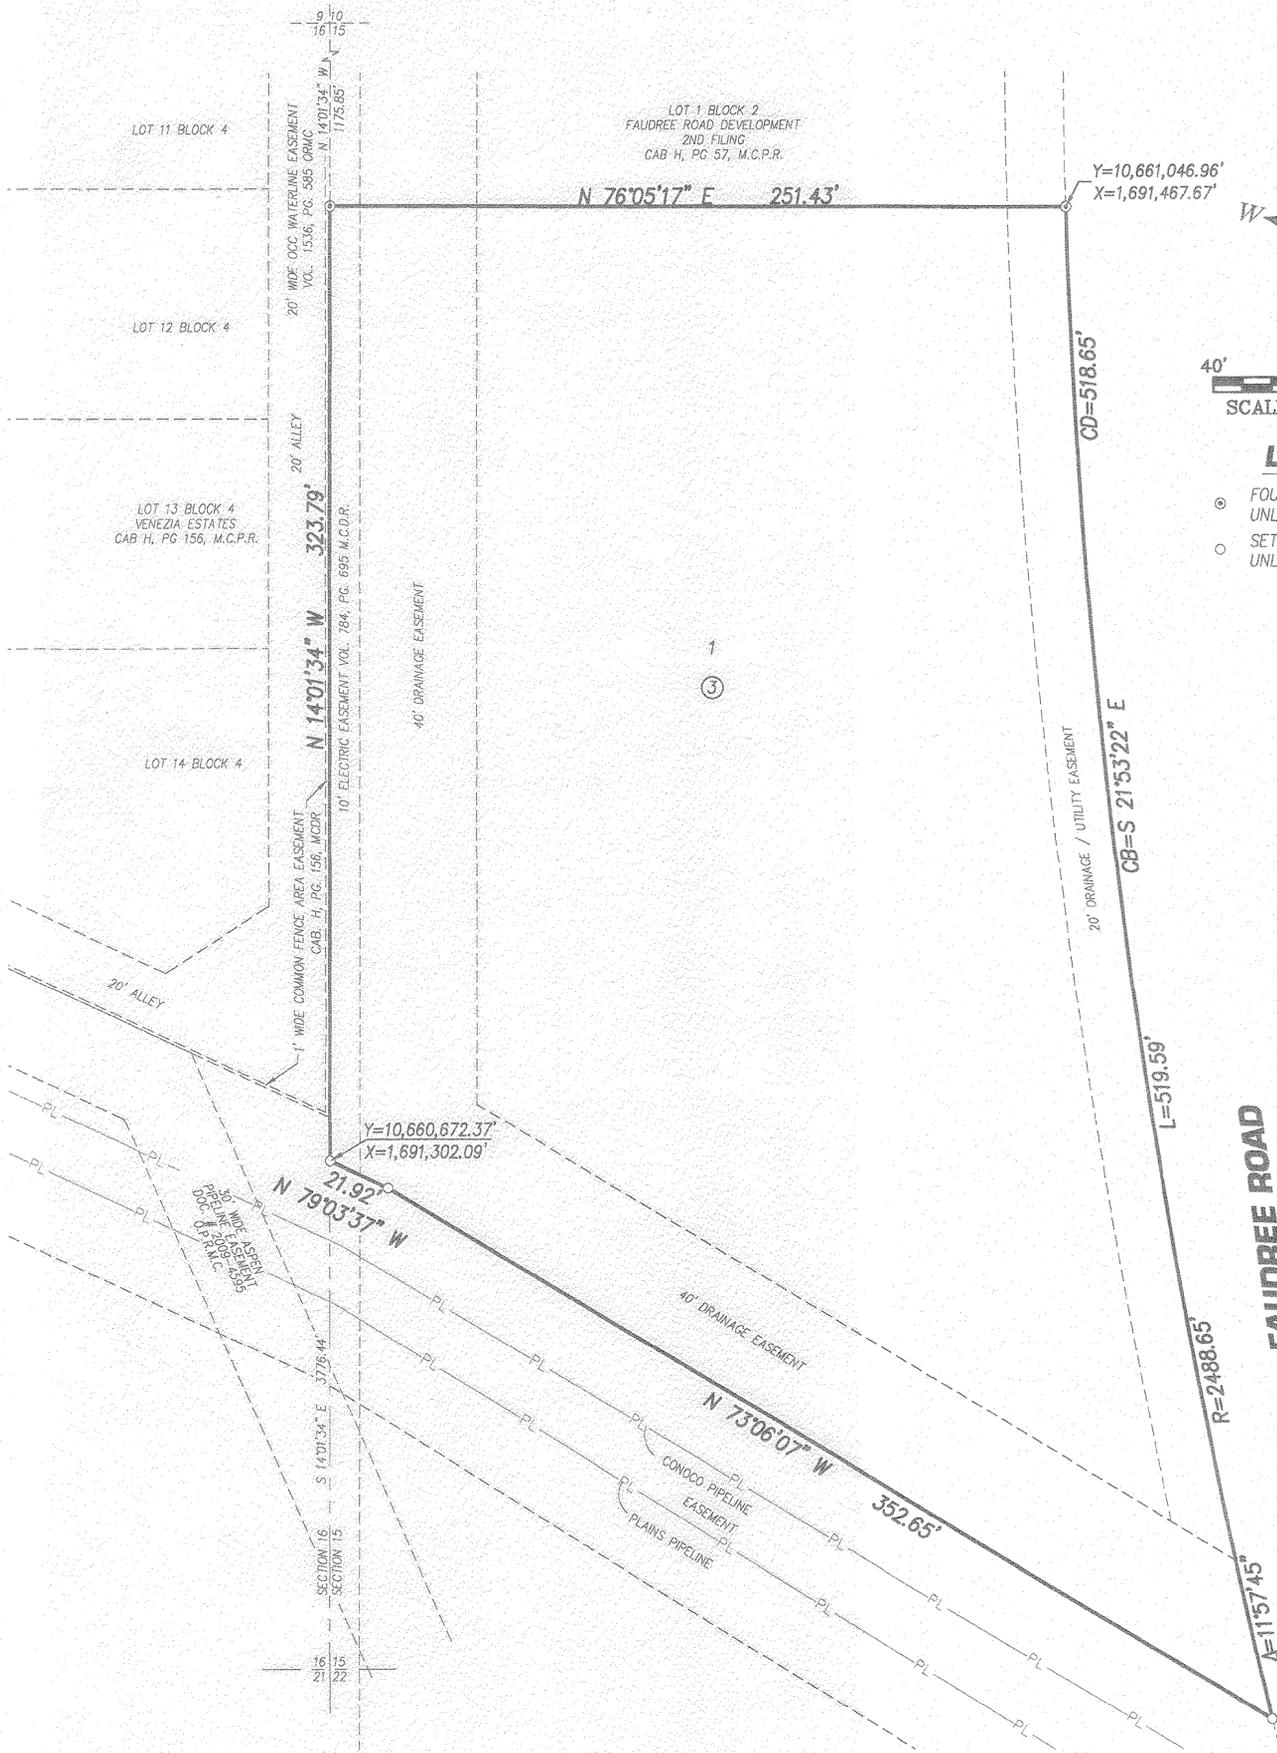


LEGEND
⊙ FOUND 1/2" I.R. W/CAP
UNLESS OTHERWISE NOTED
○ SET 1/2" I.R. W/CAP
UNLESS OTHERWISE NOTED

STATE OF TEXAS
COUNTY OF ECTOR
KNOW ALL MEN BY THESE PRESENT THAT I, THE UNDERSIGNED
OWNER OF THE LAND SHOWN ON THIS PLAT AND DESIGNATED AS
LOT 1, BLOCK 1, FAUDREE ROAD DEVELOPMENT, 4TH FILING, AN
ADDITION TO THE CITY OF ODESSA, TEXAS AND BEING A 2.56 ACRE
TRACT OF LAND LOCATED IN SECTION 15, BLOCK 41, T-2-S, T&P RR
CO. SURVEY, MIDLAND COUNTY TEXAS AND WHOSE NAME IS
SUBSCRIBED HERETO, THEREBY DEDICATE TO THE USE OF THE
PUBLIC FOREVER ALL STREETS, ALLEYS, WATER COURSES, DRAINS,
EASEMENTS, PUBLIC PLACES SHOWN HEREON FOR THE PURPOSE AND
CONSIDERATION THEREIN EXPRESSED, AND AN EASEMENT OF EGRESS
AND INGRESS FOR TRASH COLLECTION PURPOSES IS HEREBY
GRANTED.


BY: Larry G. Lee
LARRY G. LEE
APOLLO PERFORATORS, INC

STATE OF TEXAS
COUNTY OF ECTOR
BEFORE ME THE UNDERSIGNED AUTHORITY A NOTARY
PUBLIC IN AND FOR THE COUNTY OF ECTOR AND THE STATE OF
TEXAS, ON THIS DAY PERSONALLY APPEARED LARRY G. LEE, KNOWN
TO ME TO BE THE PERSON WHOSE NAME IS SUBSCRIBED TO THE
FOREGOING INSTRUMENT, AND ACKNOWLEDGED TO ME THAT HE
EXECUTED THE SAME FOR THE PURPOSES AND CONSIDERATIONS
THEREIN EXPRESSED AND IN THE CAPACITY THEREIN STATED.

GIVEN UNDER MY HAND AND SEAL OF OFFICE ON THIS
DAY OF Sept, 2014.
Tammy R. Brown
NOTARY PUBLIC IN AND FOR THE STATE OF TEXAS

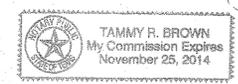

KNOW ALL MEN BY THESE PRESENT THAT I, WILLIAM C. HADDOCK, DO HEREBY
CERTIFY THAT I PREPARED THIS PLAT FROM AN ACTUAL AND ACCURATE
SURVEY OF THE LAND AND THAT THE CORNER MONUMENTS SHOWN HEREON
WERE PROPERLY PLACED UNDER MY SUPERVISION.
DATED: Sept. 4, 2014 William C. Haddock
REGISTERED PROFESSIONAL LAND SURVEYOR

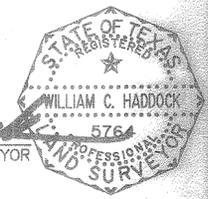

THIS PLAT IS HEREBY APPROVED THIS 5TH DAY OF SEPTEMBER, 2014.
BY THE PLANNING STAFF, CITY OF ODESSA, TEXAS.
Randy Sim Randal J. Brown
CHAIRMAN, PLANNING COMMISSION DIRECTOR OF PLANNING

CERTIFICATE OF DIRECTOR OF PUBLIC WORKS
I HEREBY CERTIFY THAT ALL REQUIREMENTS OF THE "URBAN DEVELOPMENT
ORDINANCE" CONCERNING SUBMISSION AND/OR APPROVAL OF INFORMATION
AND DATA TO THE DIRECTOR OF PUBLIC WORKS AND THE CITY ENGINEER
REQUIRED FOR FINAL PLAT APPROVAL HAVE BEEN COMPLIED WITH FOR THIS
SUBMISSION.
DATED: SEP. 10, 2014 J. J. [Signature]
FOR DIRECTOR OF PUBLIC WORKS

**THIS CORRECTION PLAT IS FOR THE
SOLE PURPOSE OF CHANGING THE
LOT IDENTIFICATION NUMBERS.**

PLAT FILED FOR RECORD
MIDLAND COUNTY, TEXAS
No. 2014-226 CABINET H
DATE 9/12/14 PAGE 278

BASIS OF BEARINGS:
BEARINGS & DISTANCES ARE RELATIVE TO THE TEXAS STATE
PLANE COORDINATE SYSTEM, 1983 NAD, CENTRAL ZONE,
WITH A COMBINED GRID FACTOR OF 0.999870096 AND A
THETA ANGLE OF -01°00'53" AT CITY OF ODESSA STATION
"OD8P" WITH PUBLISHED VALUES OF Y=10,662,407.787' AND
X=1,685,243.801' IN US SURVEY FEET.