
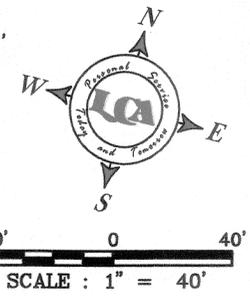


FAUDREE ROAD DEVELOPMENT, 4TH FILING

BEING A 2.56 ACRE TRACT LOCATED
IN SECTION 15, BLOCK 41, T-2-S. T&P RR. CO. SURVEY,
ODESSA, MIDLAND COUNTY, TEXAS

15293690

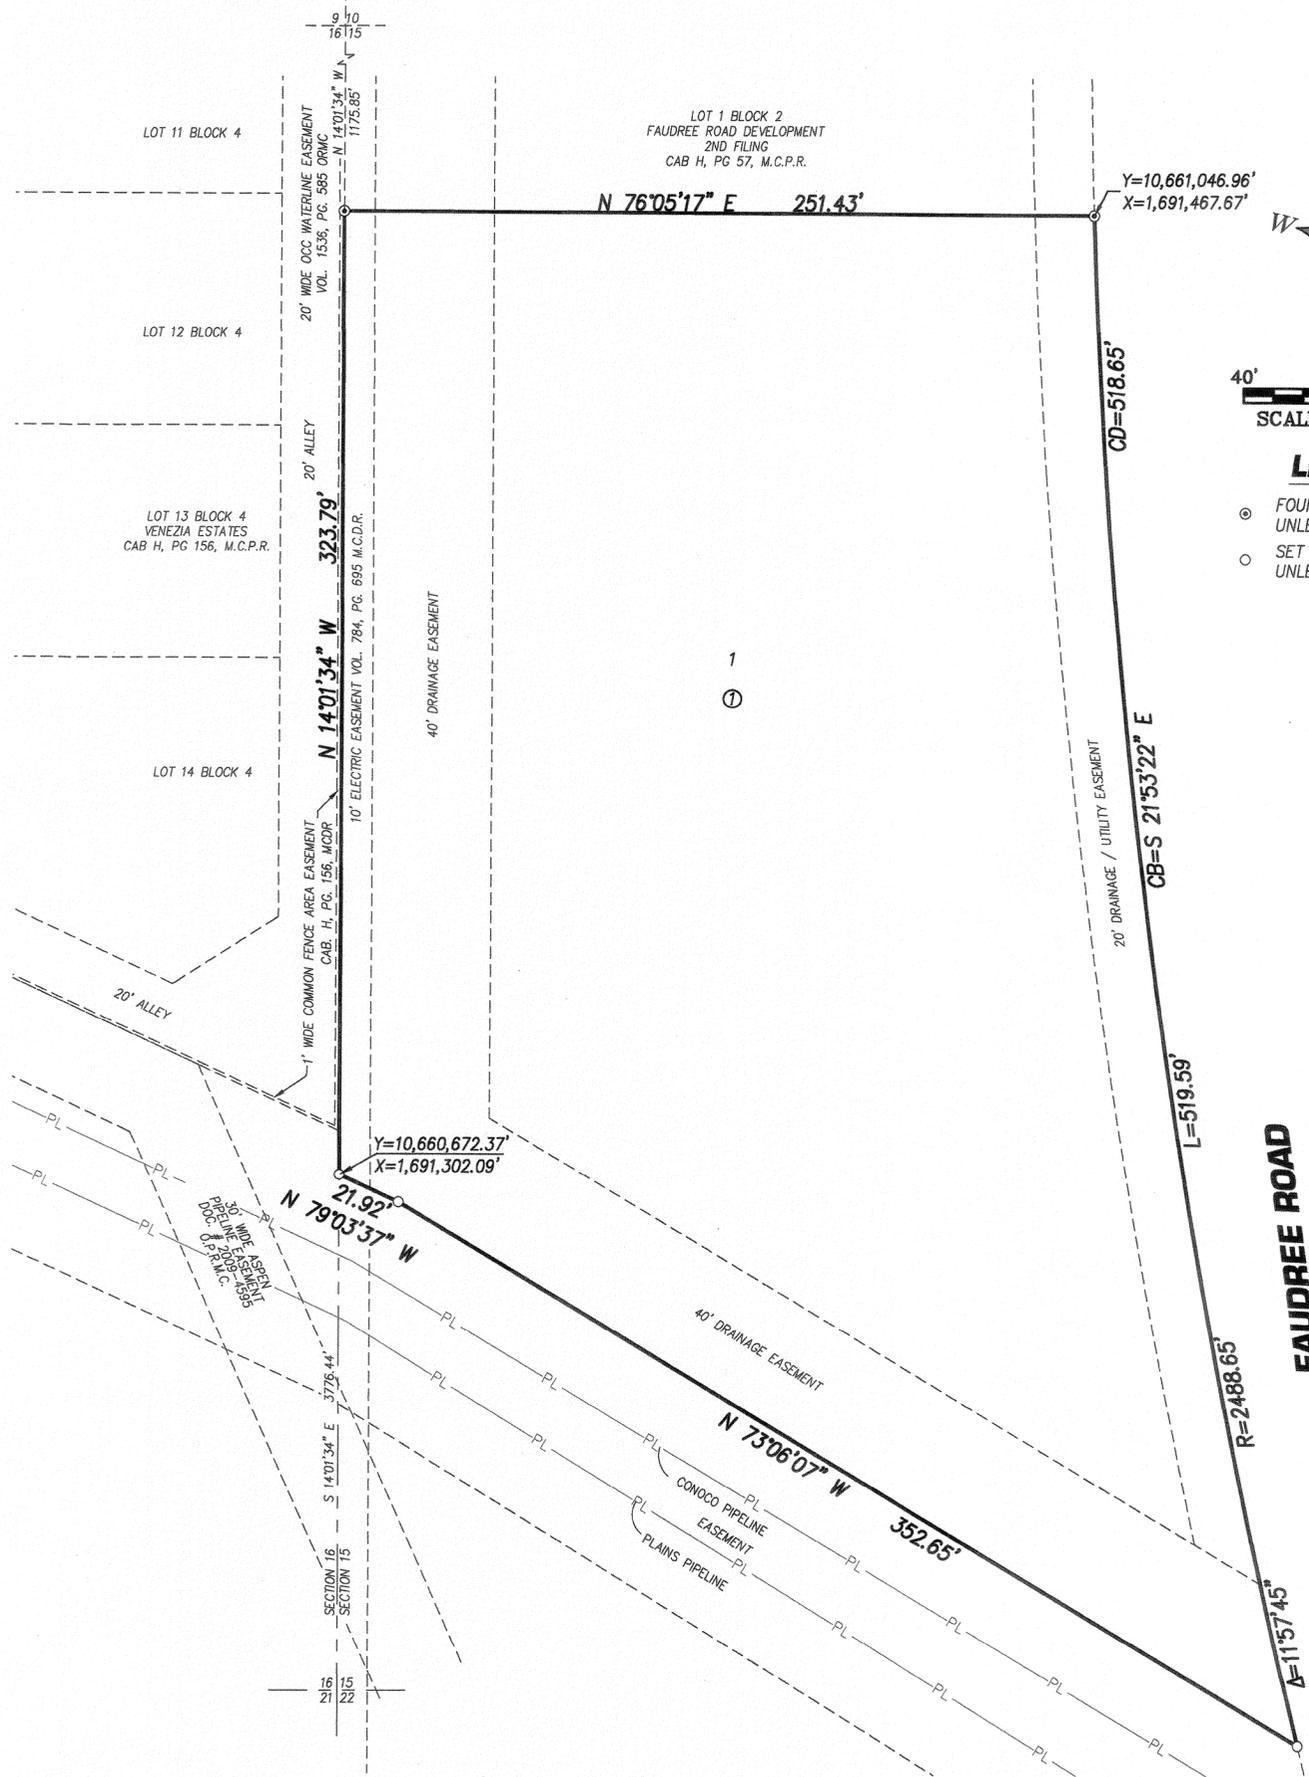

LEGEND

- FOUND 1/2" I.R. W/CAP UNLESS OTHERWISE NOTED
- SET 1/2" I.R. W/CAP UNLESS OTHERWISE NOTED

STATE OF TEXAS
COUNTY OF ECTOR

KNOW ALL MEN BY THESE PRESENT THAT I, THE UNDERSIGNED OWNER OF THE LAND SHOWN ON THIS PLAT AND DESIGNATED AS LOT 1, BLOCK 1, FAUDREE ROAD DEVELOPMENT, 4TH FILING, AN ADDITION TO THE CITY OF ODESSA, TEXAS AND BEING A 2.56 ACRE TRACT OF LAND LOCATED IN SECTION 15, BLOCK 41, T-2-S, T&P RR CO. SURVEY, MIDLAND COUNTY TEXAS AND WHOSE NAME IS SUBSCRIBED HERETO, THEREBY DEDICATE TO THE USE OF THE PUBLIC FOREVER ALL STREETS, ALLEYS, WATER COURSES, DRAINS, EASEMENTS, PUBLIC PLACES SHOWN HEREON FOR THE PURPOSE AND CONSIDERATION THEREIN EXPRESSED, AND AN EASEMENT OF EGRESS AND INGRESS FOR TRASH COLLECTION PURPOSES IS HEREBY GRANTED.


BY: Larry G. Lee
LARRY G. LEE
APOLLO PERFORATORS, INC

STATE OF TEXAS
COUNTY OF ECTOR

BEFORE ME THE UNDERSIGNED AUTHORITY A NOTARY PUBLIC IN AND FOR THE COUNTY OF ECTOR AND THE STATE OF TEXAS, ON THIS DAY PERSONALLY APPEARED LARRY G. LEE, KNOWN TO ME TO BE THE PERSON WHOSE NAME IS SUBSCRIBED TO THE FOREGOING INSTRUMENT, AND ACKNOWLEDGED TO ME THAT HE EXECUTED THE SAME FOR THE PURPOSES AND CONSIDERATIONS THEREIN EXPRESSED AND IN THE CAPACITY THEREIN STATED.

GIVEN UNDER MY HAND AND SEAL OF OFFICE ON THIS DAY OF August, 2014.

Tammy R. Brown
NOTARY PUBLIC IN AND FOR THE STATE OF TEXAS

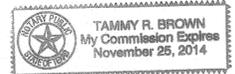

KNOW ALL MEN BY THESE PRESENT THAT I, DOW E KELLY, DO HEREBY CERTIFY THAT I PREPARED THIS PLAT FROM AN ACTUAL AND ACCURATE SURVEY OF THE LAND AND THAT THE CORNER MONUMENTS SHOWN HEREON WERE PROPERLY PLACED UNDER MY SUPERVISION.

DATED: 6 August, 2014

Dow E. Kelly
REGISTERED PROFESSIONAL LAND SURVEYOR



THIS PLAT IS HEREBY APPROVED THIS 17 DAY OF July, 2014, BY THE PLANNING AND ZONING COMMISSION, CITY OF ODESSA, TEXAS.

Samuel H. Lee Kandak J. Brunk
CHAIRMAN, PLANNING COMMISSION DIRECTOR OF PLANNING

CERTIFICATE OF DIRECTOR OF PUBLIC WORKS

I HEREBY CERTIFY THAT ALL REQUIREMENTS OF THE "URBAN DEVELOPMENT ORDINANCE" CONCERNING SUBMISSION AND/OR APPROVAL OF INFORMATION AND DATA TO THE DIRECTOR OF PUBLIC WORKS AND THE CITY ENGINEER REQUIRED FOR FINAL PLAT APPROVAL HAVE BEEN COMPLIED WITH FOR THIS SUBMISSION.

DATED: August 25, 2014

[Signature]
FOR DIRECTOR OF PUBLIC WORKS

PLAT FILED FOR RECORD
MIDLAND COUNTY, TEXAS
No. 2014-1995 CABINET H
DATE 8/27/14 PAGE 215

BASIS OF BEARINGS:
BEARINGS & DISTANCES ARE RELATIVE TO THE TEXAS STATE PLANE COORDINATE SYSTEM, 1983 NAD, CENTRAL ZONE, WITH A COMBINED GRID FACTOR OF 0.999870096 AND A THETA ANGLE OF -01°00'53" AT CITY OF ODESSA STATION "OD8P" WITH PUBLISHED VALUES OF Y=10,662,407.787' AND X=1,685,243.801' IN US SURVEY FEET.