
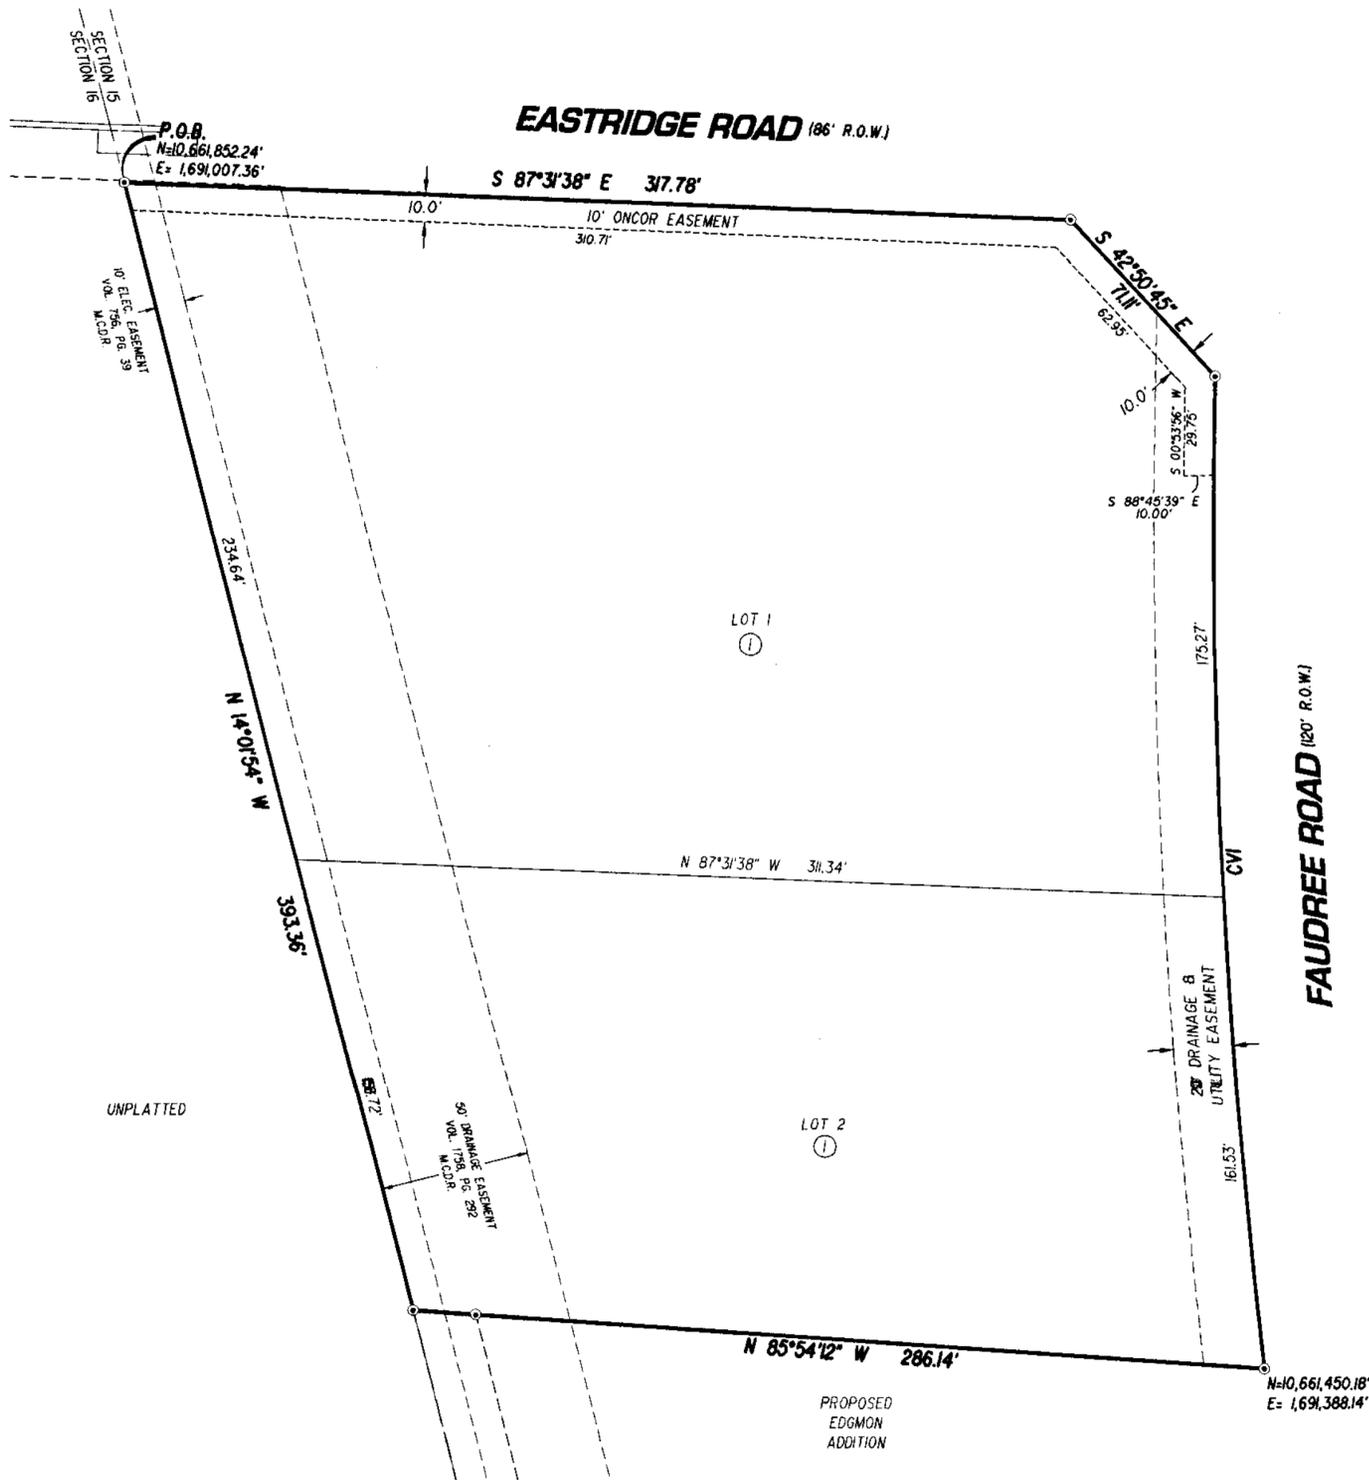


08-40P  
LCA

1835500

# FAUDRIDGE ADDITION

BEING A 2.78 ACRE TRACT OF LAND,  
OUT OF SECTION 15, BLOCK 41, T-2-S. T&P RY. CO. SURVEY,  
ODESSA, MIDLAND COUNTY, TEXAS

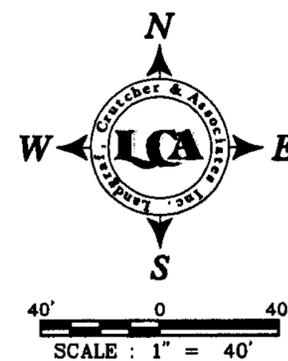

STATE OF TEXAS  
COUNTY OF ECTOR

KNOW ALL MEN BY THESE PRESENT THAT I, THE UNDERSIGNED OWNER OF THE LAND SHOWN ON THIS PLAT AND DESIGNATED AS BEING A 2.78 ACRE TRACT OF LAND OUT OF SECTION 15, BLOCK 41, T-2-S. T&P RY. CO. SURVEY, AN ADDITION TO THE CITY OF ODESSA, ECTOR COUNTY TEXAS, AND WHOSE NAME IS SUBSCRIBED HERETO, THEREBY DEDICATED TO THE USE OF THE PUBLIC FOREVER ALL STREETS, ALLEYS, WATER COURSES, DRAINS, EASEMENTS, PUBLIC PLACES SHOWN THEREON FOR THE PURPOSE AND CONSIDERATION THEREIN EXPRESSED, AND A EASEMENT OF EGRESS AND INGRESS FOR TRASH COLLECTION PURPOSES IS HEREBY GRANTED.

*[Signature]*

BY:  
APOLLO PERFORATORS, INC.  
LARRY LEE - PRESIDENT

STATE OF TEXAS  
COUNTY OF ECTOR

BEFORE ME THE UNDERSIGNED AUTHORITY A NOTARY PUBLIC IN AND FOR THE COUNTY OF ECTOR AND THE STATE OF TEXAS, ON THIS DAY PERSONALLY APPEARED LARRY LEE, KNOWN TO ME TO BE THE PERSON WHOSE NAME IS SUBSCRIBED TO THE FOREGOING INSTRUMENT, AND ACKNOWLEDGED TO ME THAT HE EXECUTED THE SAME FOR THE PURPOSES AND CONSIDERATIONS THEREIN EXPRESSED AND IN THE CAPACITY THEREIN STATED.

GIVEN UNDER MY HAND AND SEAL OF OFFICE ON THIS DAY OF 08 May 2009

*[Signature]*  
NOTARY PUBLIC IN AND FOR THE STATE OF TEXAS



THAT I, DOW E KELLY, DO HEREBY CERTIFY THAT I PREPARED THIS PLAT FROM AN ACTUAL AND ACCURATE SURVEY OF THE LAND AND THAT THE CORNER MONUMENTS SHOWN HEREON WERE PROPERLY PLACED UNDER MY SUPERVISION

DATED: 08 May, 2009 *[Signature]*  
REGISTERED PROFESSIONAL SURVEYOR



THIS PLAT IS HEREBY APPROVED THIS 3<sup>RD</sup> DAY OF July, 2008, BY THE PLANNING AND ZONING COMMISSION, CITY OF ODESSA, TEXAS.

*[Signature]* CHAIRMAN, PLANNING COMMISSION  
*[Signature]* DIRECTOR OF PLANNING

CERTIFICATE OF DIRECTOR OF PUBLIC WORKS

I HEREBY CERTIFY THAT ALL REQUIREMENTS OF THE URBAN DEVELOPMENT ORDINANCE CONCERNING SUBMISSION AND/OR APPROVAL OF INFORMATION AND DATA TO THE DIRECTOR OF PUBLIC WORKS AND THE CITY ENGINEER REQUIRED FOR FINAL APPROVAL HAVE BEEN COMPLIED WITH FOR THIS SUBMISSION.

DATED: August 14, 2009 *[Signature]*  
DIRECTOR OF PUBLIC WORKS

PLAT FILED FOR RECORD  
MIDLAND COUNTY, TEXAS  
No. 2009-17832 CABINET H  
DATE 8-24-09 PAGE 32

NOTES:  
BEARINGS, DISTANCES & COORDINATES ARE RELATIVE TO THE TEXAS COORDINATE SYSTEM, 1983NAD, CENTRAL ZONE, BASED ON THE CITY OF ODESSA'S GPS CONTROL MONUMENTS. ACREAGE STATED HEREON IS AN AVERAGE HORIZONTAL SURFACE AS MEASURED. COMBINED GRID FACTOR = 0.99986384. THETA ANGLE = -1°00'53" AT CITY OF ODESSA GPS CONTROL MONUMENT "008P".

CURVE DATA

CV#	Δ	R	L	CD. BRN.	CD. DIST'
CV1	07°45'15"	2488.65'	336.80'	S 02°32'41" E	336.55'