
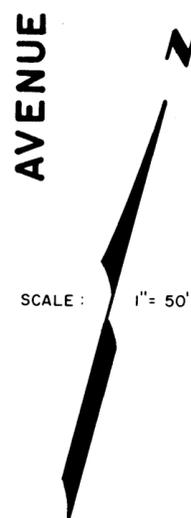


REPLAT OF 4.06 ACRES IN LOT 16, BLK. 21, OF THE REPLAT OF LOT 15, BLK. 21,  
**FLEETWOOD ADDITION, 2ND FILING**  
 CITY OF ODESSA, ECTOR COUNTY, TEXAS

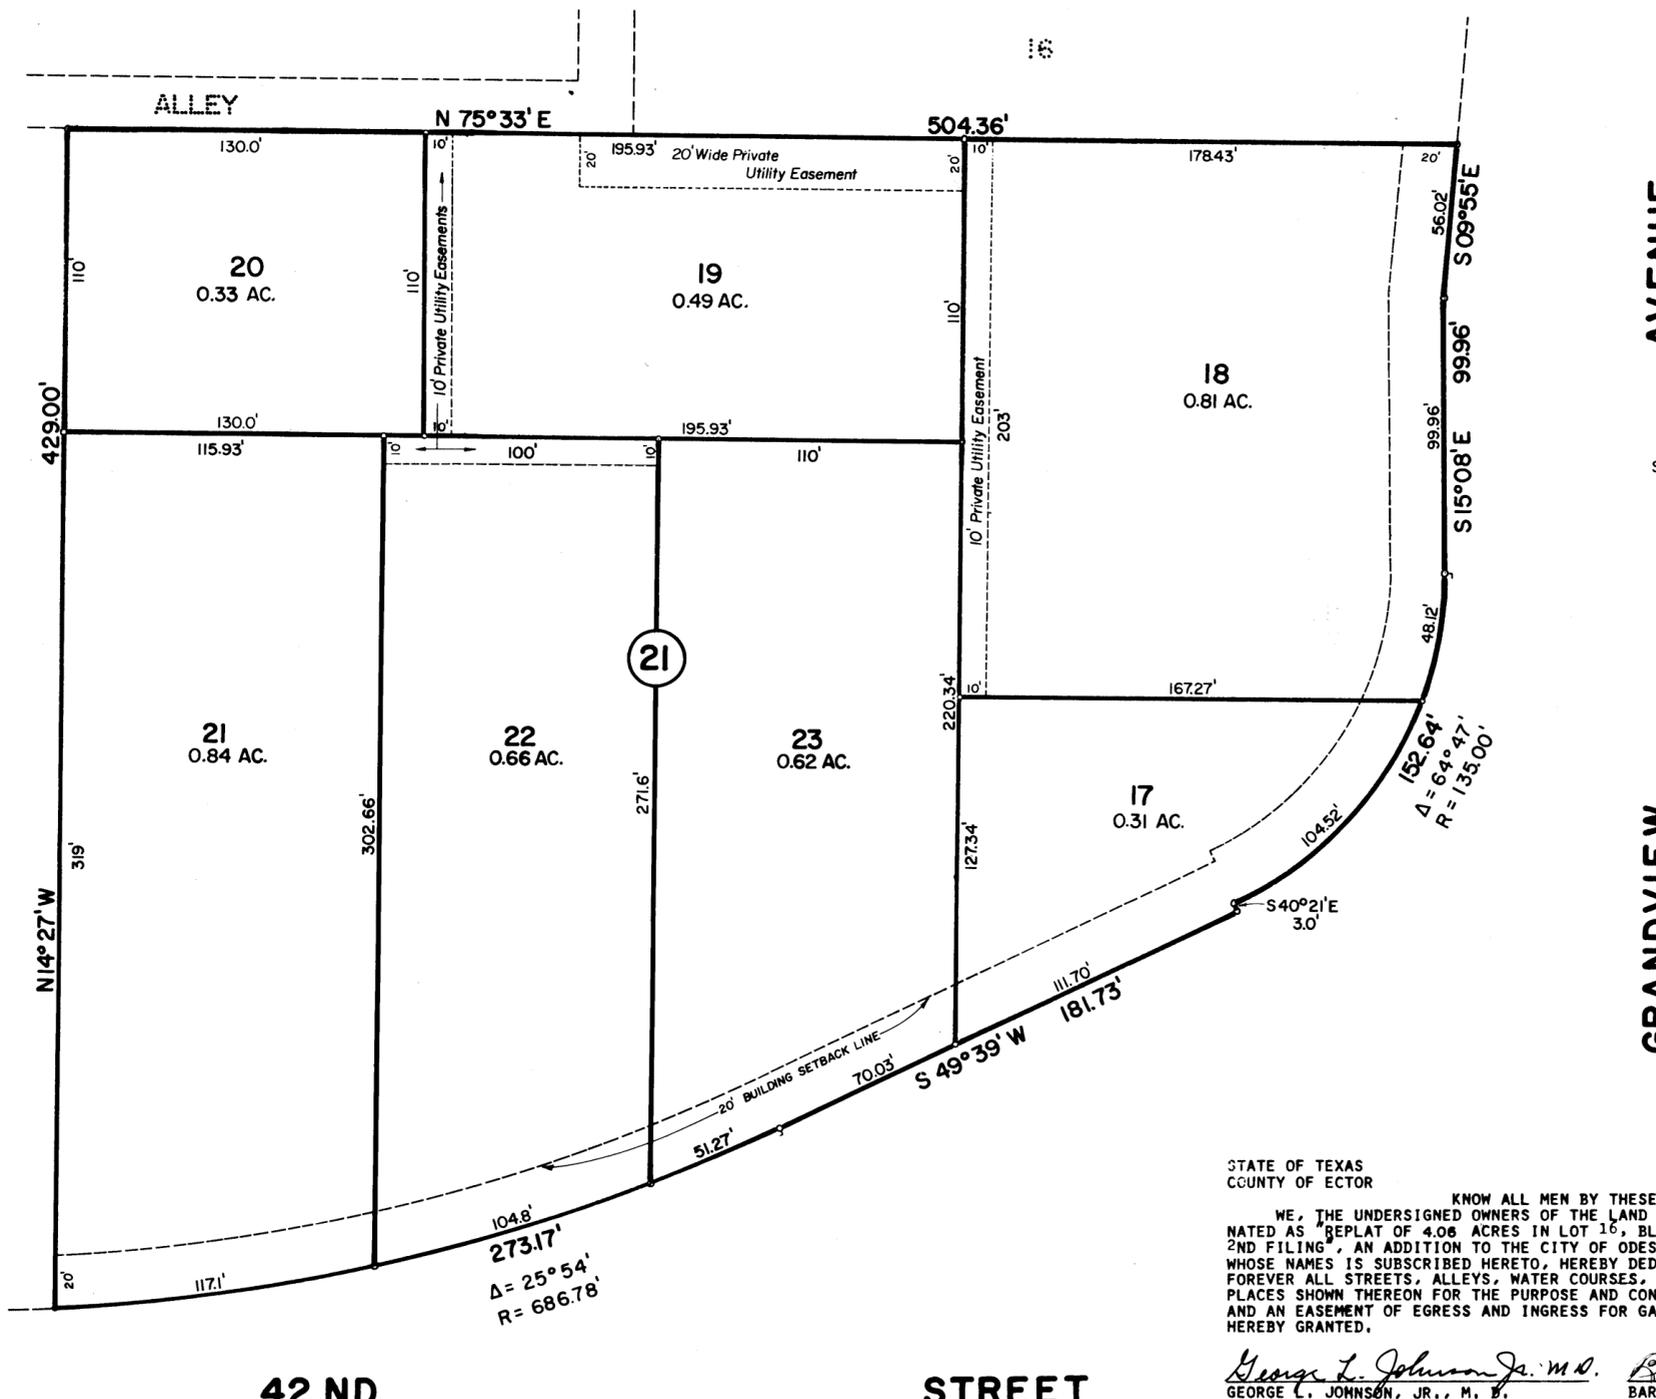

NOTE  
 NO DIRECT ACCESS FROM LOTS 17, 19, 20, 22 OR 23, SHALL BE PERMITTED TO 42nd STREET OR GRANDVIEW AVENUE. EASEMENTS OF INGRESS AND EGRESS ACCESS TO ALL LOTS ARE RECORDED IN VOLUME 779, PAGE 728, AND VOLUME 779, PAGE 732, ECTOR COUNTY DEED RECORDS.

**LEGEND**  
 ○ Lot Corner  
 - - - - - Easement Boundary  
 ——— Lot Line

Prepared By  
**S. W. HOWELL ENGINEERING, INC.**  
 Consulting Engineers, Surveyors & Land Planners  
 ODESSA, TEXAS

STATE OF TEXAS  
 COUNTY OF ECTOR

KNOW ALL MEN BY THESE PRESENTS  
 WE, THE UNDERSIGNED OWNERS OF THE LAND SHOWN ON THIS PLAT AND DESIGNATED AS REPLAT OF 4.06 ACRES IN LOT 16, BLOCK 21, FLEETWOOD ADDITION, 2ND FILING, AN ADDITION TO THE CITY OF ODESSA, ECTOR COUNTY, TEXAS, AND WHOSE NAMES IS SUBSCRIBED HERETO, HEREBY DEDICATED TO THE USE OF THE PUBLIC FOREVER ALL STREETS, ALLEYS, WATER COURSES, DRAINS, EASEMENTS, AND PUBLIC PLACES SHOWN THEREON FOR THE PURPOSE AND CONSIDERATION THEREIN EXPRESSED, AND AN EASEMENT OF EGRESS AND INGRESS FOR GARBAGE AND TRASH COLLECTION IS HEREBY GRANTED.

George L. Johnson, Jr., M.D.  
 GEORGE L. JOHNSON, JR., M. D.

Barbara Joan Hartman Johnson  
 BARBARA JOAN HARTMAN JOHNSON

STATE OF TEXAS  
 COUNTY OF ECTOR

BEFORE ME THE UNDERSIGNED AUTHORITY  
 A NOTARY PUBLIC IN AND FOR ECTOR COUNTY, TEXAS, ON THIS DAY PERSONALLY APPEARED GEORGE L. JOHNSON, JR., M. D., KNOWN TO ME TO BE THE PERSON WHOSE NAME IS SUBSCRIBED TO THE FOREGOING INSTRUMENT, AND ACKNOWLEDGED TO ME THAT HE EXECUTED THE SAME FOR THE PURPOSE AND CONSIDERATION THEREIN EXPRESSED AND IN THE CAPACITY THEREIN STATED.  
 GIVEN UNDER MY HAND AND SEAL OF OFFICE THIS 17<sup>th</sup> DAY OF August, 1979.

Barbara L. Harville  
 NOTARY PUBLIC IN AND FOR ECTOR COUNTY, TEXAS  
 MY COMMISSION EXPIRES October 31, 1980

STATE OF TEXAS  
 COUNTY OF ECTOR

BEFORE ME THE UNDERSIGNED AUTHORITY  
 A NOTARY PUBLIC IN AND FOR ECTOR COUNTY, TEXAS, ON THIS DAY PERSONALLY APPEARED BARBARA JOAN HARTMAN JOHNSON, KNOWN TO ME TO BE THE PERSON WHOSE NAME IS SUBSCRIBED TO THE FOREGOING INSTRUMENT, AND ACKNOWLEDGED TO ME THAT SHE EXECUTED THE SAME FOR THE PURPOSE AND CONSIDERATION THEREIN EXPRESSED AND IN THE CAPACITY THEREIN STATED.  
 GIVEN UNDER MY HAND AND SEAL OF OFFICE THIS 18<sup>th</sup> DAY OF Sept, 1979.

Barbara Joan Hartman Johnson  
 NOTARY PUBLIC IN AND FOR ECTOR COUNTY, TEXAS  
 MY COMMISSION EXPIRES June 6, 1980

FILED FOR RECORD THIS 20 DAY OF Nov, 1979, AT 3 P.M.  
 RECORDED THIS 20 DAY OF Nov, 1979, AT 3 P.M. IN VOLUME 21  
 PAGE 26, ECTOR COUNTY PLAT RECORDS.

Lucille Wolp  
 COUNTY CLERK OF ECTOR COUNTY, TEXAS

STATE OF TEXAS  
 COUNTY OF ECTOR

I, S. W. HOWELL, A REGISTERED PUBLIC SURVEYOR OF THE STATE OF TEXAS, DO HEREBY CERTIFY THAT THIS PLAT REPRESENTS A SURVEY MADE BY ME ON THE GROUND, AND THAT THE LINES AND DIMENSIONS ARE TRUE AND CORRECT TO THE BEST OF MY KNOWLEDGE AND BELIEF.

DATED 7/27, 1979

S. W. Howell  
 S. W. HOWELL  
 REGISTERED PUBLIC SURVEYOR

APPROVED THIS 11<sup>th</sup> DAY OF OCT., 1979, BY THE PLANNING BOARD OF THE CITY OF ODESSA, TEXAS.

Art F. Wick CHAIRMAN  
Judith Miller DIRECTOR OF PLANNING

APPROVED THIS 23<sup>rd</sup> DAY OF OCT., 1979, BY THE CITY COUNCIL OF THE CITY OF ODESSA, TEXAS.

[Signature] MAYOR  
[Signature] CITY MANAGER  
[Signature] CITY SECRETARY

CERTIFICATE OF DIRECTOR OF PUBLIC WORKS  
 I HEREBY CERTIFY THAT ALL REQUIREMENTS OF THE "URBAN DEVELOPMENT ORDINANCE" CONCERNING SUBMISSION AND/OR APPROVAL OF INFORMATION AND DATA TO THE DIRECTOR OF PUBLIC WORKS AND THE CITY ENGINEER REQUIRED FOR FINAL PLAT APPROVAL HAVE BEEN COMPLIED WITH FOR THIS SUBMISSION.

DATED: Nov. 13, 1979  
Bob L. Hannon  
 DIRECTOR OF PUBLIC WORKS