


# FLEETWOOD ADDITION, 2nd FILING

BEING A REPLAT OF LOTS 24 AND 25, BLOCK 21, FLEETWOOD ADDITION, 2nd FILING, AN ADDITION TO THE CITY OF ODESSA, ECTOR COUNTY, TEXAS, ACCORDING TO THE MAP OR PLAT OF RECORD IN CABINET A, PAGE 78-A, PLAT RECORDS, ECTOR COUNTY, TEXAS.

13-86 P  
W

15293740

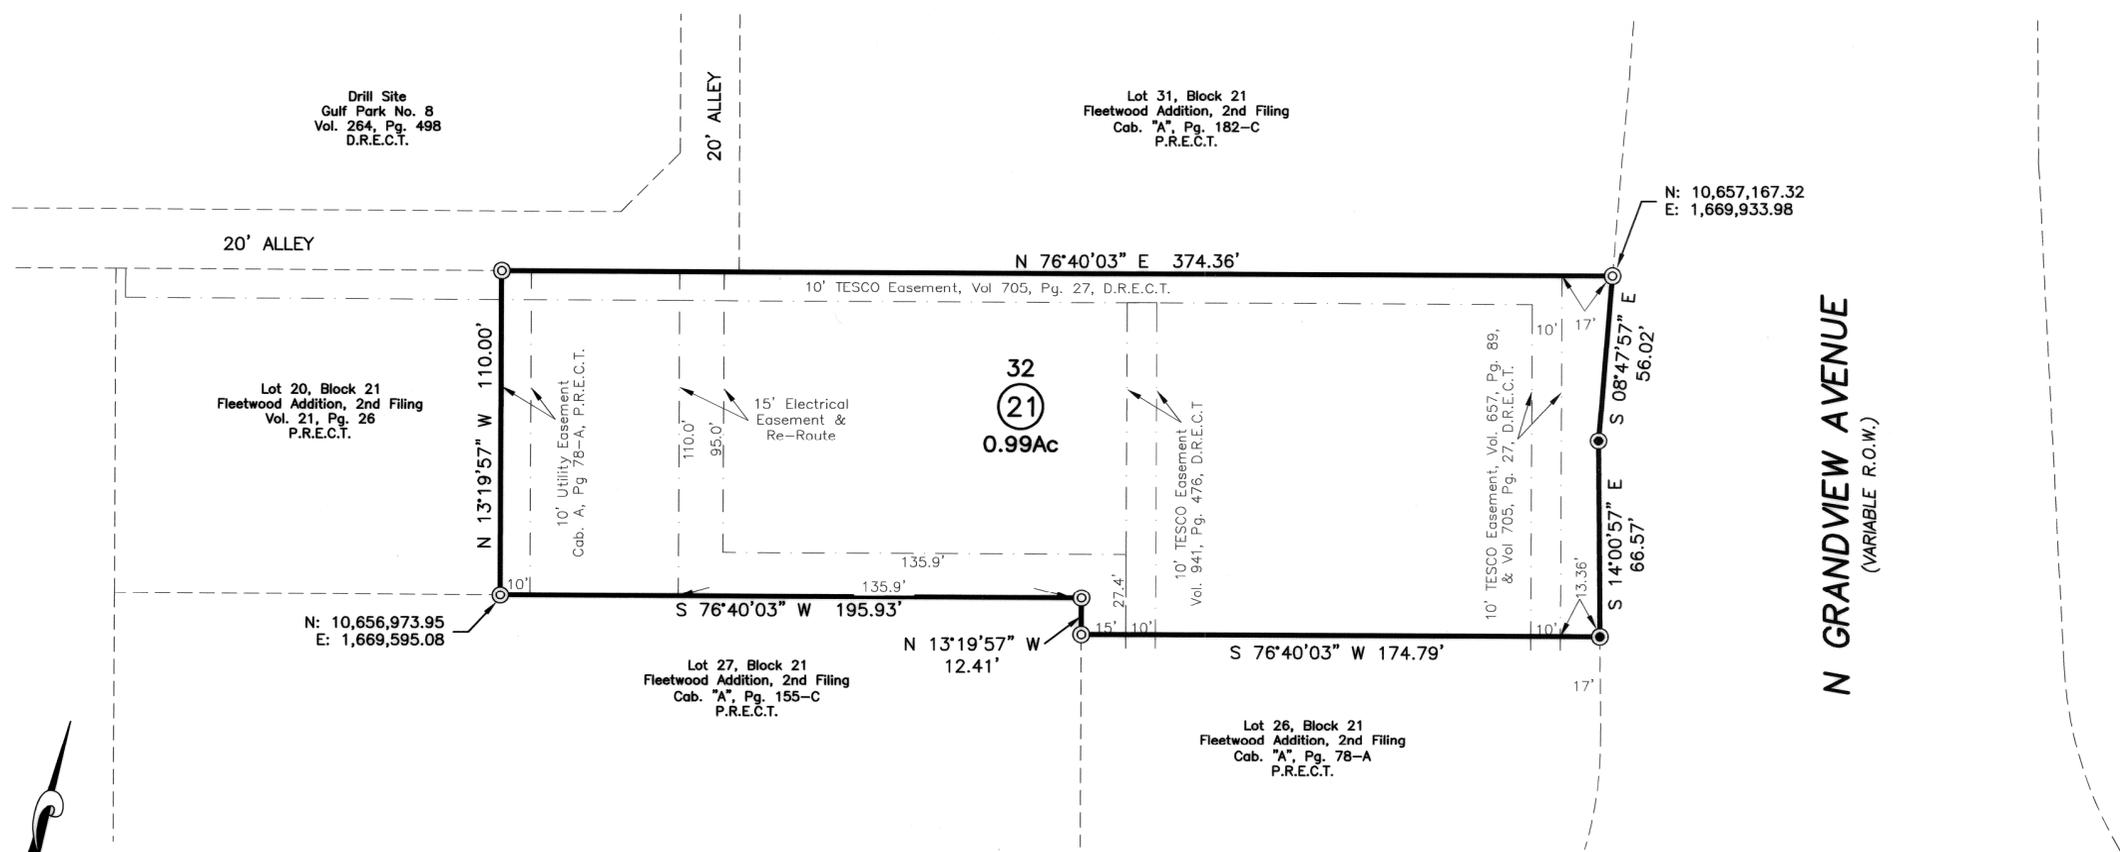

### LEGEND

- SET 1/2" IRON ROD MARKED "WEST CO. MIDLAND"
- FOUND MONUMENT AS NOTED
- DENOTES PLAT BOUNDARY
- - - DENOTES EASEMENT LINE
- DENOTES BUILDING SETBACK LINE
- O.P.R.E.C.T. OFFICIAL PUBLIC RECORDS, ECTOR COUNTY, TEXAS
- D.R.E.C.T. DEED RECORDS, ECTOR COUNTY, TEXAS
- P.R.E.C.T. PLAT RECORDS, ECTOR COUNTY, TEXAS

NOTICE:  
1. COORDINATES, BEARINGS, DISTANCES AND AREAS SHOWN HEREON ARE LAMBERT GRID AND CONFORM TO THE "TEXAS COORDINATE SYSTEM", TEXAS CENTRAL ZONE, NORTH AMERICAN DATUM 1983.

STATE OF TEXAS  
COUNTY OF ECTOR

KNOW ALL MEN BY THESE PRESENTS THAT WE, THE UNDERSIGNED, BEING THE PRESENT OWNERS OF THE LAND SHOWN ON THIS PLAT AND DESIGNATED AS "FLEETWOOD ADDITION, 2nd FILING, BEING A REPLAT OF LOTS 24 AND 25, BLOCK 21, FLEETWOOD ADDITION" AN ADDITION TO THE CITY OF ODESSA, ECTOR COUNTY, TEXAS AND WHOSE NAMES ARE SUBSCRIBED HERETO, DO HEREBY DEDICATE TO THE USE OF THE PUBLIC FOREVER ALL STREETS, ALLEYS, WATER COURSES, EASEMENTS, AND PUBLIC PLACES SHOWN THEREON FOR THE PURPOSE AND CONSIDERATION THEREIN EXPRESSED, AND AN EASEMENT OF INGRESS AND EGRESS FOR GARBAGE AND TRASH COLLECTION PURPOSES IS HEREBY GRANTED.

BISSELL ENTERPRISES, LTD.


*Elizabeth Bissell*  
ELIZABETH BISSELL - Owner

STATE OF TEXAS  
COUNTY OF ECTOR EL PASO

THIS INSTRUMENT WAS ACKNOWLEDGED BEFORE ME ON AUGUST 14 2014, BY Elizabeth Bissell.

*M. Linda O'Donnell*  
M. LINDA O'DONNELL  
NOTARY PUBLIC, STATE OF TEXAS

*M. Linda O'Donnell*  
PRINTED NAME OF NOTARY  
5/14/16  
MY COMMISSION EXPIRES

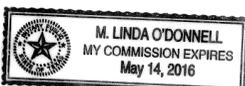

### SURVEYOR'S CERTIFICATE

KNOW ALL MEN BY THESE PRESENTS:

THAT I, LINDSAY McDONALD, A REGISTERED PROFESSIONAL LAND SURVEYOR OF THE STATE OF TEXAS, DO HEREBY CERTIFY THAT THIS PLAT WAS PREPARED FROM AN ACTUAL AND ACCURATE SURVEY OF THE LAND AND THAT THE CORNER MONUMENTS SHOWN THEREON WERE PROPERLY LOCATED UNDER MY PERSONAL SUPERVISION, IN ACCORDANCE WITH THE SUBDIVISION REGULATIONS OF THE CITY OF MIDLAND, TEXAS.

*Lindsay McDonald*  
LINDSAY McDONALD, R.P.L.S.  
REGISTRATION NUMBER - 6434



CERTIFICATE OF THE DIRECTOR OF PUBLIC WORKS: I HEREBY CERTIFY THAT ALL REQUIREMENTS OF THE "URBAN DEVELOPMENT ORDINANCE" CONCERNING SUBMISSION AND/OR APPROVAL OF INFORMATION AND DATA TO THE DIRECTOR OF PUBLIC WORKS AND THE CITY ENGINEER, REQUIRED FOR FINAL PLAT APPROVAL, HAVE BEEN COMPLIED WITH FOR THIS SUBMISSION.

DATED: August 27, 2014  
*J. Hamey*  
FOR DIRECTOR OF PUBLIC WORKS

APPROVED THIS 3<sup>RD</sup> DAY OF OCTOBER, 2013, BY THE PLANNING COMMISSION OF THE CITY OF ODESSA, TEXAS,

*Yam...* CHAIRMAN  
*Randall J Brum...* DIRECTOR OF PLANNING

FILED FOR RECORD THIS 5<sup>th</sup> DAY OF September, 2013, RECORDED THIS 14<sup>th</sup> DAY OF September, 2013, IN CABINET 13, PAGE 1418, ECTOR COUNTY PLAT RECORDS.  
*Linda Hamey*  
COUNTY CLERK OF ECTOR COUNTY, TEXAS



OWNER:  
BISSELL ENTERPRISES, LTD. /  
ELIZABETH BISSELL - OWNER  
1429 Backus St  
El Paso, Texas 79925-5101

SURVEYORS - ENGINEERS - PLANNERS,  
REGISTRATION: FIRM 2184  
110 W. LOUISIANA AVE., SUITE 110,  
MIDLAND, TEXAS 79701  
(432) 687-0865 - FAX (432) 687-0868

OCTOBER 2013  
Fleetwood Addition  
2nd Filing