


# FLEETWOOD ADDITION

## 2ND FILING

TO THE CITY OF ODESSA, TEXAS.

A SUBDIVISION OF 110.51 ACRES OF LAND IN SECTION 11,  
BLOCK 42, T-2-S, T.&P. RY. CO. SURVEY,  
ECTOR COUNTY, TEXAS.

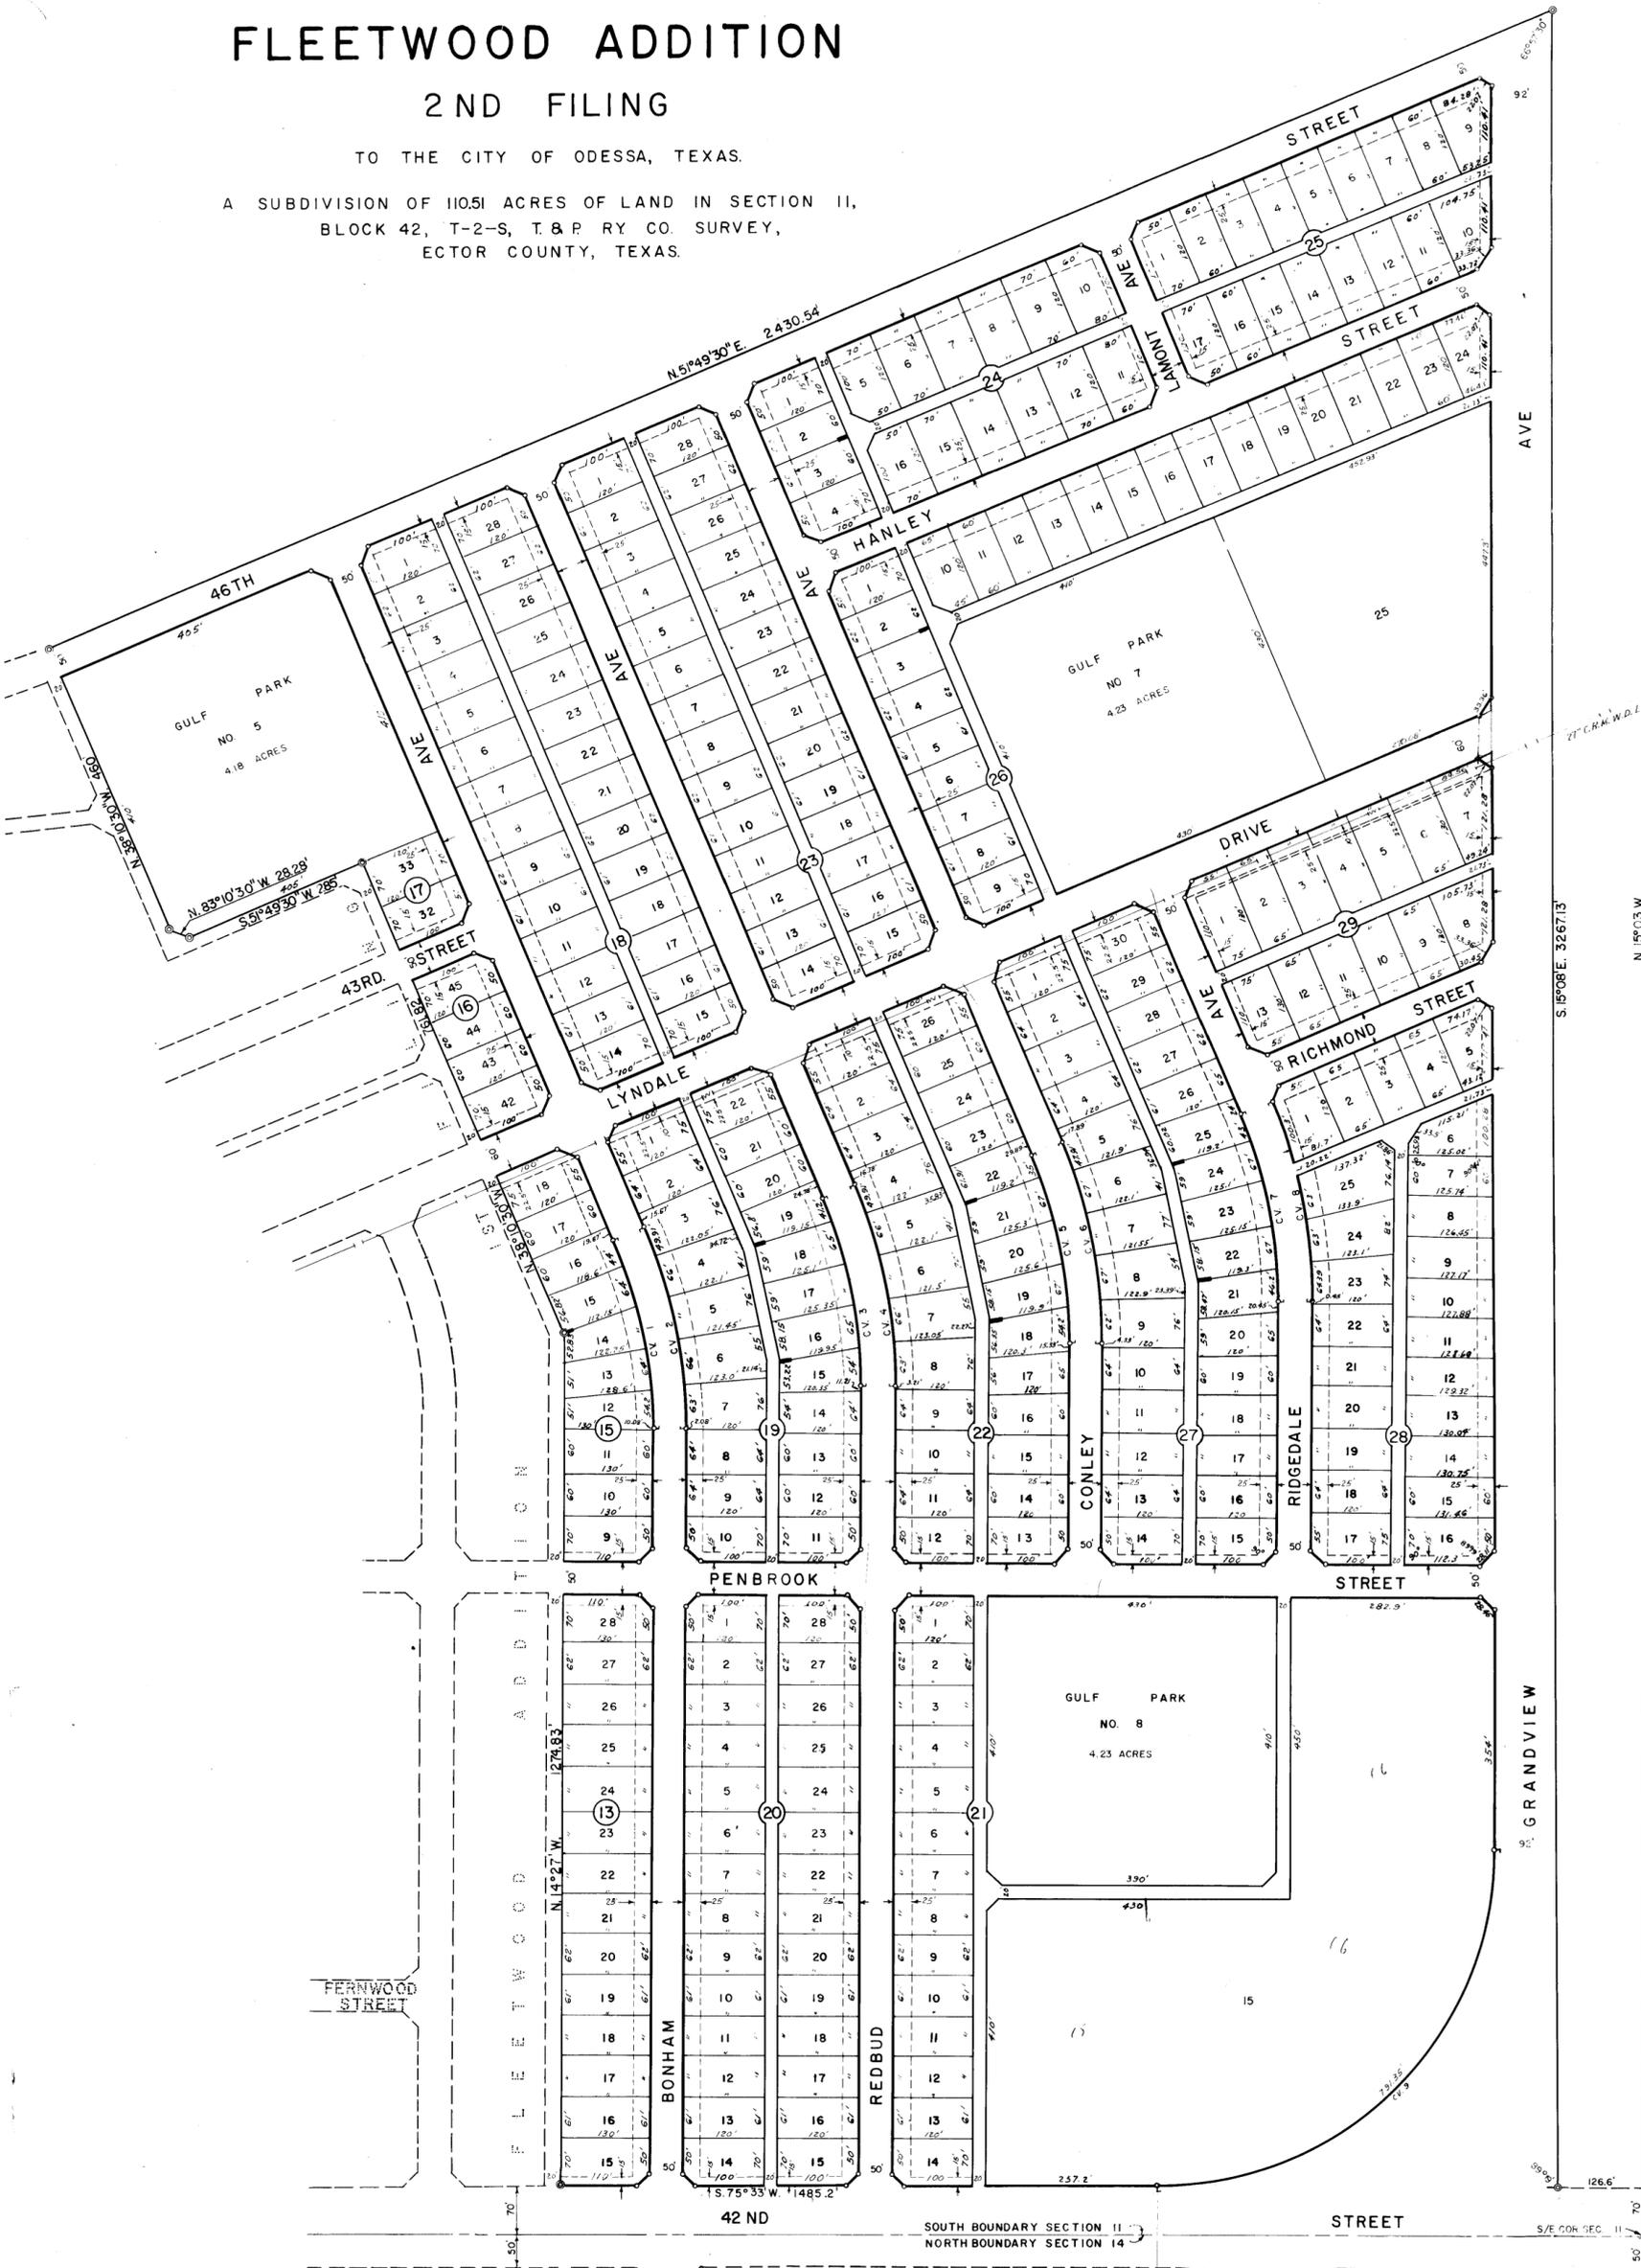

STATE OF TEXAS:  
COUNTY OF ECTOR:

THAT WE, THE UNDERSIGNED, BEING THE PRESENT OWNERS OF 110.51 ACRES OF LAND IN SECTION 11, BLOCK 42, T-2-S, T.&P. RY. CO. SURVEY, ECTOR COUNTY, TEXAS HAVE CAUSED THE SAME TO BE SUBDIVIDED INTO LOTS, BLOCKS, STREETS, AND ALLEYS, AND DO HEREBY DESIGNATE SUCH SUBDIVISION "FLEETWOOD ADDITION 2ND FILING" AS SHOWN HEREON, AND DO DEDICATE THE STREETS, AND ALLEYS TO THE PUBLIC FOR THEIR USE, BUT IN THE EVENT SAID STREETS AND ALLEYS CEASE TO BE USED AS SUCH THE TITLE THERETO SHALL REVERT TO US, OUR HEIRS AND ASSIGNS, AND DO FURTHER GRANT TO MINERAL LESSEES THE USE OF THE STREETS, AND ALLEYS AS HEREIN DEDICATED FOR RIGHTS OF INGRESS, & EGRESS FOR LAYING PIPELINES, TELEPHONE, AND TELEGRAPH LINES THEREIN.

WITNESS OUR HANDS AT ODESSA, TEXAS THIS 19<sup>TH</sup> DAY OF MARCH 1958.

J. B. D. INC. BY: James S. Key ATTEST: Kenneth Nichols  
JAMES S. KEY, PRESIDENT KENNETH NICHOLS, SECRETARY

STATE OF TEXAS:  
COUNTY OF ECTOR:

BEFORE ME THE UNDERSIGNED AUTHORITY

A NOTARY PUBLIC IN AND FOR THE COUNTY OF ECTOR AND STATE OF TEXAS, ON THIS DAY PERSONALLY APPEARED JAMES S. KEY, KNOWN TO ME TO BE THE PERSON WHOSE NAME IS SUBSCRIBED TO THE FOREGOING INSTRUMENT, AND ACKNOWLEDGED TO ME THAT HE EXECUTED THE SAME AS THE ACT AND DEED OF THE J. B. D. INC. OF ODESSA, TEXAS AND AS THE PRESIDENT THEREOF, AND FOR PURPOSES AND CONSIDERATIONS THEREIN EXPRESSED.

GIVEN UNDER MY HAND AND OATH OF OFFICE THIS 19<sup>TH</sup> DAY OF MARCH 1958.

James S. Key  
NOTARY PUBLIC IN AND FOR ECTOR COUNTY, TEXAS.

STATE OF TEXAS:  
COUNTY OF ECTOR:

I, KENNETH E. ESMOND, REGISTERED PUBLIC SURVEYOR OF THE STATE OF TEXAS, DO HEREBY CERTIFY THAT THIS PLAT OF FLEETWOOD ADDITION 2ND FILING REPRESENTS A SURVEY MADE BY ME ON THE GROUND IN OCTOBER 1957.

Kenneth E. Esmond  
REGISTERED PUBLIC SURVEYOR

THIS PLAT OF "FLEETWOOD ADDITION 2ND FILING" IS HEREBY APPROVED: DATED Sept 5, 1957.

APPROVED: Carsten Cook CITY PLANNING BOARD APPROVED: James Rowan MAYOR  
NOTED BY: Jack B. Popin CITY MANAGER ATTEST BY: Bob A. Almy CITY SECRETARY

FILED FOR RECORD 4 DAY OF April, 1958 AT 11 A.M.  
RECORDED 4 DAY OF April, 1958 AT 4 P.M.  
IN VOLUME 6 PAGE 35 ECTOR COUNTY PLAT RECORDS.

Edna Small  
COUNTY CLERK, ECTOR COUNTY, TEXAS.

LEGEND

- ⊙ CORNER OF TRACT
- P.C. AND P.T. OF CURVE
- CV. 2 DESIGNATES CURVE NUMBER
- BUILDING SETBACK LINE
- 3'x15' UTILITY EASEMENT CENTERED ON PROPERTY LINE
- PROPERTY LINE CUTBACK UNLESS OTHERWISE DESIGNATED



TABULATION OF CURVE DATA				
CURVE NO	Δ	D	T	R
1	23° 44'	8° 11'	147.22'	700.6'
2	23° 44'	7° 38'	157.72'	750.6'
3	23° 44'	8° 11'	147.22'	700.6'
4	23° 44'	7° 38'	157.72'	750.6'
5	23° 44'	8° 11'	147.22'	700.6'
6	23° 44'	7° 38'	157.72'	750.6'
7	23° 44'	8° 11'	147.22'	700.6'
8	23° 44'	7° 38'	157.72'	750.6'
9	90° 41'	11° 27'	506.0'	500.0'