


REPLAT OF FLOYD GWIN PARK ADDITION

BEING A 39.26 ACRE TRACT OF LAND,
OUT OF SECTION 29, BLOCK 42, T-2-S. T&P RY. CO. SURVEY,
ODESSA, ECTOR COUNTY, TEXAS

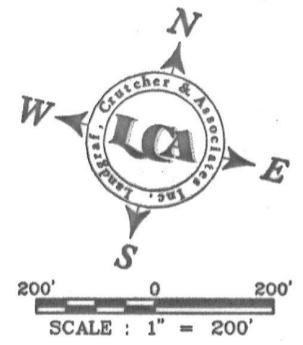

STATE OF TEXAS
COUNTY OF ECTOR

KNOW ALL MEN BY THESE PRESENT THAT I, THE UNDERSIGNED OWNER OF THE LAND SHOWN ON THIS PLAT AND DESIGNATED AS BEING LOT 2, BLOCK 1, FLOYD GWIN ADDITION, AN ADDITION TO THE CITY OF ODESSA, ECTOR COUNTY TEXAS, AND WHOSE NAME IS SUBSCRIBED HERETO, THEREBY DEDICATED TO THE USE OF THE PUBLIC FOREVER ALL STREETS, ALLEYS, WATER COURSES, DRAINS, EASEMENTS, PUBLIC PLACES SHOWN THEREON FOR THE PURPOSE AND CONSIDERATION THEREIN EXPRESSED, AND A EASEMENT OF EGRESS AND INGRESS FOR TRASH COLLECTION PURPOSES IS HEREBY GRANTED.

BY: Larry Melton
LARRY MELTON
CITY OF ODESSA MAYOR

STATE OF TEXAS
COUNTY OF ECTOR

KNOW ALL MEN BY THESE PRESENT THAT I, THE UNDERSIGNED OWNER OF THE LAND SHOWN ON THIS PLAT AND DESIGNATED AS BEING LOTS 3 & 4, BLOCK 1, FLOYD GWIN ADDITION, AN ADDITION TO THE CITY OF ODESSA, ECTOR COUNTY TEXAS, AND WHOSE NAME IS SUBSCRIBED HERETO, THEREBY DEDICATED TO THE USE OF THE PUBLIC FOREVER ALL STREETS, ALLEYS, WATER COURSES, DRAINS, EASEMENTS, PUBLIC PLACES SHOWN THEREON FOR THE PURPOSE AND CONSIDERATION THEREIN EXPRESSED, AND A EASEMENT OF EGRESS AND INGRESS FOR TRASH COLLECTION PURPOSES IS HEREBY GRANTED.

BY: Susan Redford
JUDGE SUSAN REDFORD
ECTOR COUNTY

STATE OF TEXAS
COUNTY OF ECTOR

BEFORE ME THE UNDERSIGNED AUTHORITY A NOTARY PUBLIC IN AND FOR THE COUNTY OF ECTOR AND THE STATE OF TEXAS, ON THIS DAY PERSONALLY APPEARED LARRY MELTON, KNOWN TO ME TO BE THE PERSON WHOSE NAME IS SUBSCRIBED TO THE FOREGOING INSTRUMENT, AND ACKNOWLEDGED TO ME THAT HE EXECUTED THE SAME FOR THE PURPOSES AND CONSIDERATIONS THEREIN EXPRESSED AND IN THE CAPACITY THEREIN STATED.


GIVEN UNDER MY HAND AND SEAL OF OFFICE ON THIS 25th DAY OF November, 2009



STATE OF TEXAS
COUNTY OF ECTOR

BEFORE ME THE UNDERSIGNED AUTHORITY A NOTARY PUBLIC IN AND FOR THE COUNTY OF ECTOR AND THE STATE OF TEXAS, ON THIS DAY PERSONALLY APPEARED SUSAN REDFORD, KNOWN TO ME TO BE THE PERSON WHOSE NAME IS SUBSCRIBED TO THE FOREGOING INSTRUMENT, AND ACKNOWLEDGED TO ME THAT HE EXECUTED THE SAME FOR THE PURPOSES AND CONSIDERATIONS THEREIN EXPRESSED AND IN THE CAPACITY THEREIN STATED.

GIVEN UNDER MY HAND AND SEAL OF OFFICE ON THIS DAY OF November, 2009

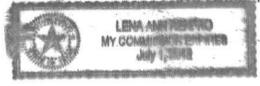



THAT I, DOW E KELLY, DO HEREBY CERTIFY THAT I PREPARED THIS PLAT FROM AN ACTUAL AND ACCURATE SURVEY OF THE LAND AND THAT THE CORNER MONUMENTS SHOWN HEREON WERE PROPERLY PLACED UNDER MY SUPERVISION.
DATED: 3 Nov, 2009
REGISTERED PROFESSIONAL SURVEYOR



THIS PLAT IS HEREBY APPROVED THIS 5th DAY OF NOVEMBER, 2009, BY THE PLANNING AND ZONING COMMISSION, CITY OF ODESSA, TEXAS.
By: Beit Oshin CHAIRMAN, PLANNING COMMISSION
Arlean Koury DIRECTOR OF PLANNING

CERTIFICATE OF DIRECTOR OF PUBLIC WORKS
I HEREBY CERTIFY THAT ALL REQUIREMENTS OF THE URBAN DEVELOPMENT ORDINANCE CONCERNING SUBMISSION AND/OR APPROVAL OF INFORMATION AND DATA TO THE DIRECTOR OF PUBLIC WORKS AND THE CITY ENGINEER REQUIRED FOR FINAL PLAT APPROVAL HAVE BEEN COMPLIED WITH FOR THIS SUBMISSION.
DATED: November 10, 2009
Matthew S. Spurrell
DIRECTOR OF PUBLIC WORKS

FILED FOR RECORD ON THIS 24 DAY OF November, 2009, AT 3:55 P.M. RECORDED THIS 24 DAY OF November, 2009, AT 3:55 P.M. IN CABINET B, PAGE 60-B ECTOR COUNTY PLAT RECORDS.
Linda Haney
COUNTY CLERK OF ECTOR COUNTY, TEXAS

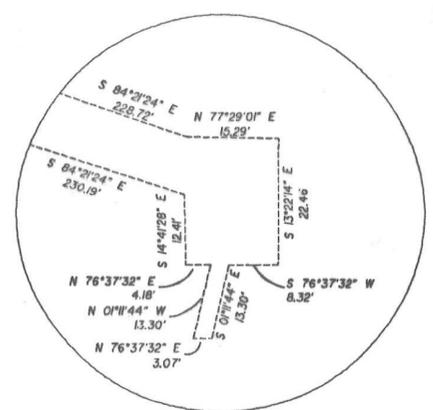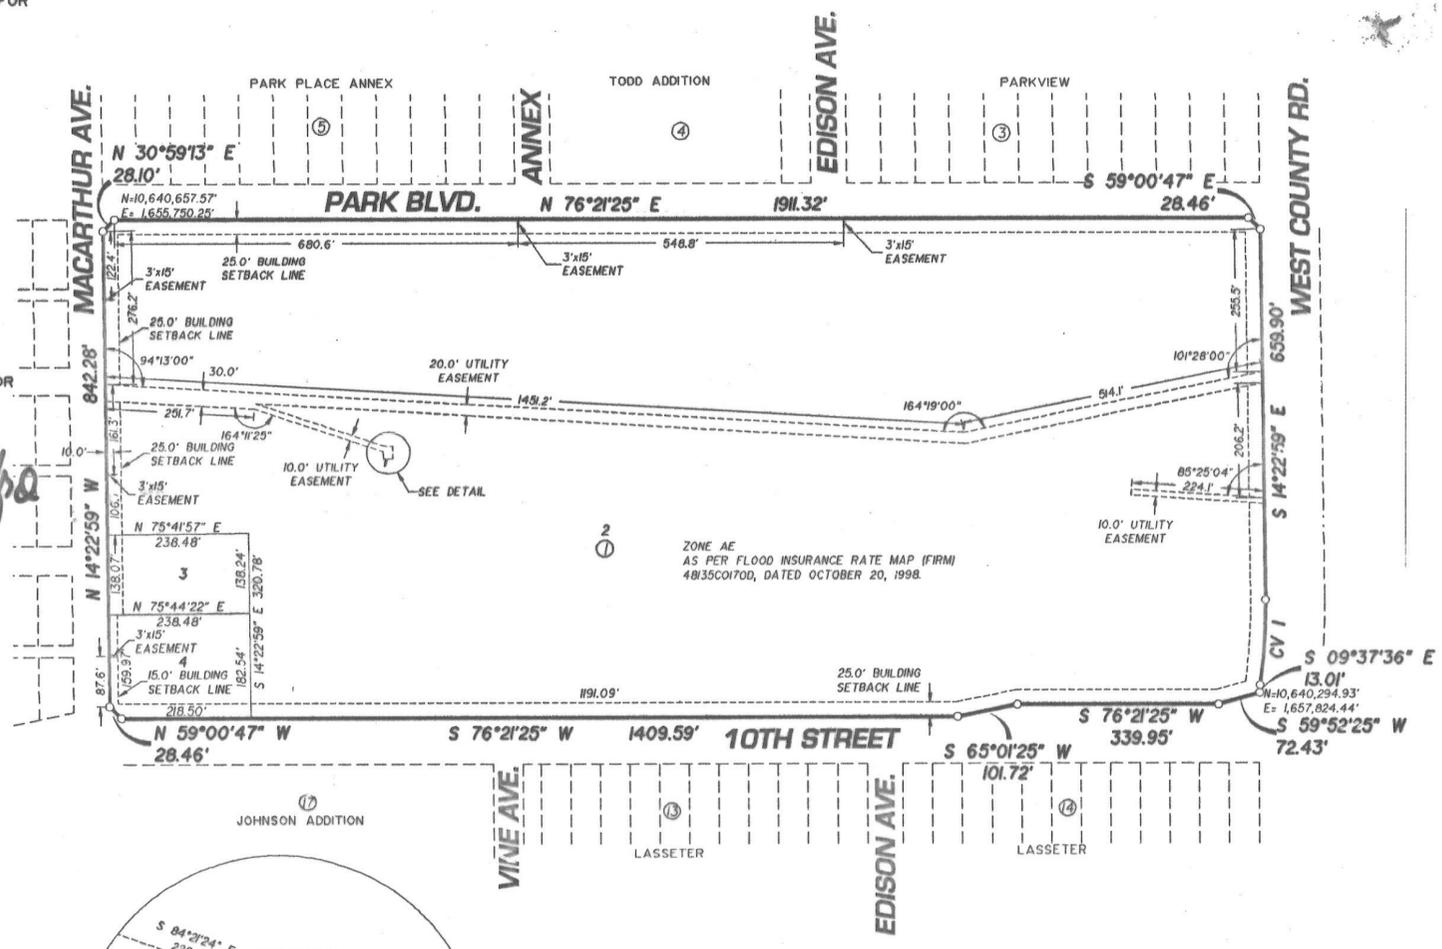

CURVE DATA

| CV# | Δ | R | L | CD. BRN. | CD. DIST |
|-----|-----------|----------|---------|---------------|----------|
| CV1 | 08°27'00" | 1011.99' | 149.25' | S 10°09'29" E | 149.11' |

BASIS OF BEARINGS:
BEARINGS & DISTANCES ARE RELATIVE TO THE TEXAS STATE PLANE COORDINATE SYSTEM, 1983 NAD, CENTRAL ZONE, WITH A COMBINED GRID FACTOR OF 0.999854073 AND A THETA ANGLE OF -01°03'46" AT Y=10,639,804.66' AND X=1,655,498.11 IN US SURVEY FEET.