


REPLAT OF LOTS 4 AND 5, BLOCK 1, THE FOUNTAINS ODESSA, ECTOR COUNTY, TEXAS

04-08 P(A)
H

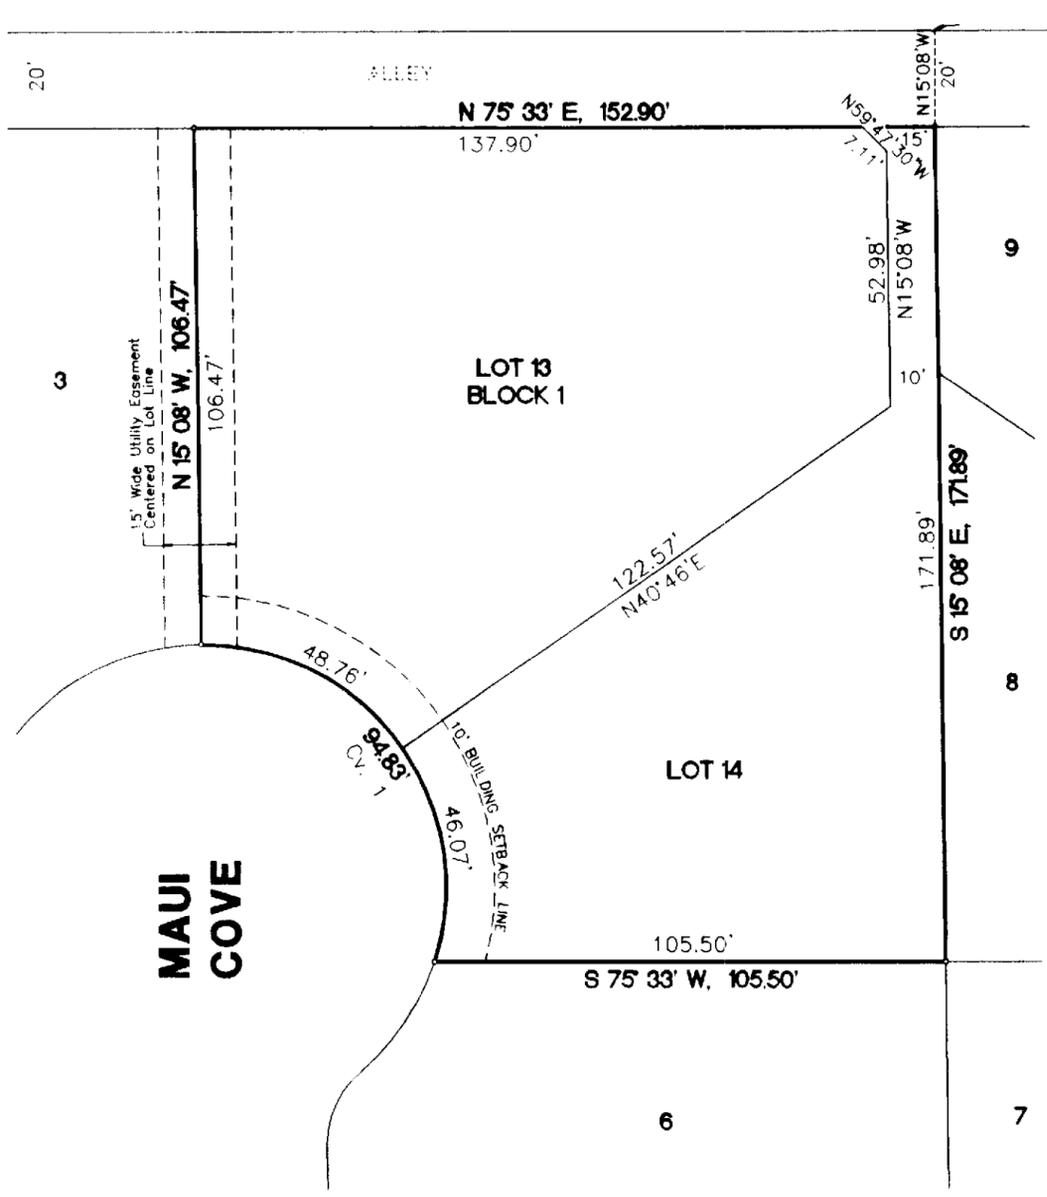

2263.78'
N75°33'E

1 6
12 7

C U R V E D A T A						
NO.	DELTA ANGLE	TANGENT	RADIUS	LENGTH	CH. BEARING	CH. DISTANCE
1	108°40'09"	69.67'	50'	94.83'	S50°49'22"E	81.24'

Scale: 1"=30'


L E G E N D

- = PROPERTY LINE
- = PROPERTY CORNER
- ⊙ = SECTION CORNER
- Cv. 1 = INDICATES CURVE NO.

PREPARED BY
S. W. HOWELL ENGINEERING, INC.
409 EAST 57TH STREET
ODESSA, TEXAS 79762
(432)367-5711
04-25247
JANUARY, 2004
DRAWN BY: PWP

STATE OF TEXAS:
COUNTY OF ECTOR:

THIS INSTRUMENT WAS ACKNOWLEDGED BEFORE ME ON February 19
2004, BY MELISSA L BRADSHAW.

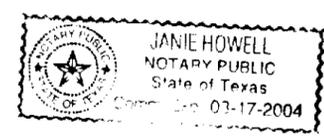

Janie Howell
NOTARY PUBLIC FOR THE STATE OF TEXAS
Janie Howell
PRINTED NAME OF NOTARY
3-17-2004
MY COMMISSION EXPIRES

STATE OF TEXAS:
COUNTY OF ECTOR:

KNOW ALL MEN BY THESE PRESENTS THAT I, THE UNDERSIGNED, BEING THE PRESENT OWNER OF THE LAND SHOWN ON THIS PLAT AND DESIGNATED AS "REPLAT OF LOTS 4 AND 5, BLOCK 1, THE FOUNTAINS", ODESSA, ECTOR COUNTY, TEXAS, AND WHOSE NAME IS SUBSCRIBED HERETO, DO HEREBY DEDICATE TO THE USE OF THE PUBLIC FOREVER, ALL STREETS, ALLEYS, WATER COURSES, DRAINS, EASEMENTS, AND PUBLIC PLACES SHOWN THEREON FOR THE PURPOSE AND CONSIDERATION THEREIN EXPRESSED.

OWNER: WYLY BROWN CONSTRUCTION


[Signature]
WYLY BROWN

Melissa L. Bradshaw
MELISSA L. BRADSHAW

STATE OF TEXAS:
COUNTY OF ECTOR:

THIS INSTRUMENT WAS ACKNOWLEDGED BEFORE ME ON February 11
2004, BY WYLY BROWN, PRESIDENT OF WYLY BROWN CONSTRUCTION.

Janie Howell
NOTARY PUBLIC FOR THE STATE OF TEXAS
Janie Howell
PRINTED NAME OF NOTARY
3-17-2004
MY COMMISSION EXPIRES

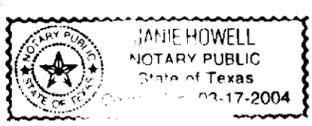


STATE OF TEXAS:
COUNTY OF ECTOR:

KNOW ALL MEN BY THESE PRESENTS THAT I, S. W. HOWELL, A REGISTERED PROFESSIONAL LAND SURVEYOR OF THE STATE OF TEXAS, DO HEREBY CERTIFY THAT I PREPARED THIS PLAT FROM AN ACTUAL AND ACCURATE SURVEY OF THE LAND AND THAT THE CORNER MONUMENTS SHOWN HEREON WERE PROPERLY PLACED UNDER MY SUPERVISION.

DATED: 11-25, 2003

[Signature]
S. W. HOWELL
REGISTERED PROFESSIONAL LAND SURVEYOR

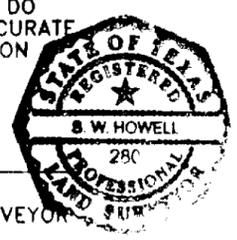

CERTIFICATE OF DIRECTOR OF PUBLIC WORKS

I HEREBY CERTIFY THAT ALL REQUIREMENTS OF THE "URBAN DEVELOPMENT ORDINANCE" CONCERNING SUBMISSION AND/OR APPROVAL OF INFORMATION AND DATA TO THE DIRECTOR OF PUBLIC WORKS AND THE CITY ENGINEER, REQUIRED FOR FINAL PLAT APPROVAL, HAVE BEEN COMPLIED WITH FOR THIS SUBMISSION.

DATED: February 26, 2004

[Signature]
DIRECTOR OF PUBLIC WORKS

APPROVED THIS 26TH DAY OF FEBRUARY, 2004, BY THE
PLANNING STAFF OF THE CITY OF ODESSA, TEXAS.

[Signature] CHAIRMAN
[Signature] DIRECTOR OF PLANNING

FILED FOR RECORD THIS 5th DAY OF March, 2004, 2:45 P.M.,
RECORDED THIS 5th DAY OF March, 2004, 2:45 P.M., IN
CABINET A, PAGE 174 D, ECTOR COUNTY PLAT RECORDS.

[Signature]
COUNTY CLERK OF ECTOR COUNTY, TEXAS