
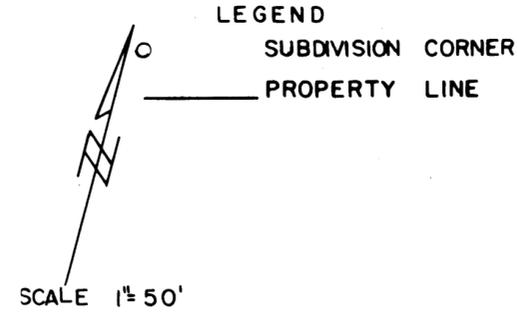


M A L O N E S U B D I V I S I O N

FREEMAN ADDITION

1st FILING

AN ADDITION THE CITY OF ODESSA, ECTOR COUNTY, TEXAS BEING A REPLAT OF A PORTION LOTS 7, 8, 9 AND ALL OF LOT 10, BLOCK 24, JUDKINS SUBDIVISION TO THE CITY OF ODESSA AND A REPLAT OF THE SOUTH 40 FEET OF THE WEST 116.4, TRACT 5 MALONE SUBDIVISION TO THE CITY OF ODESSA, ECTOR COUNTY, TEXAS.

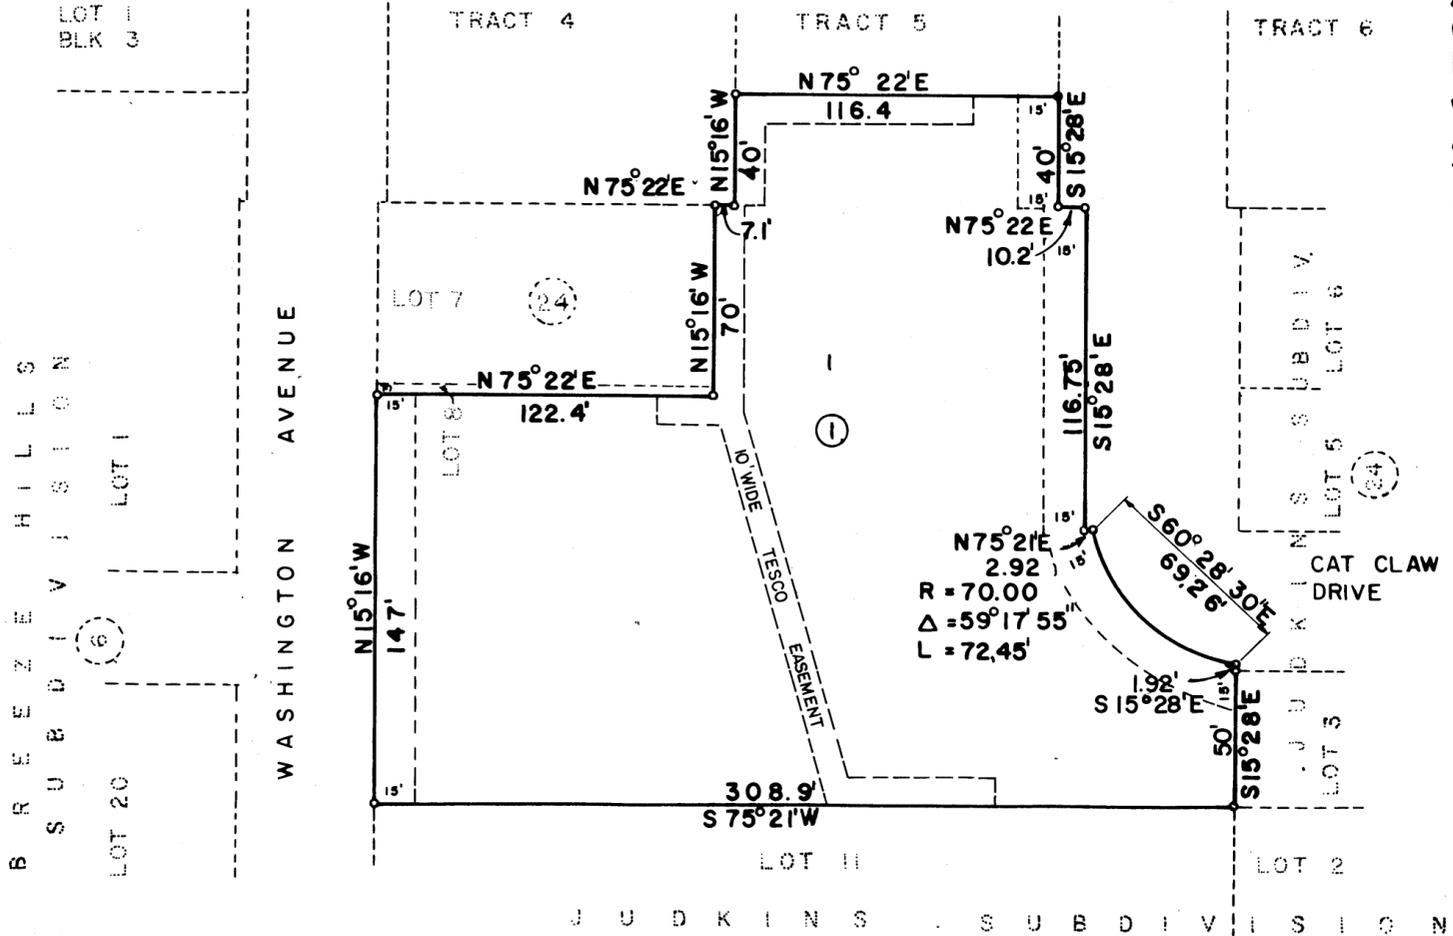

THE STATE OF TEXAS  
COUNTY OF ECTOR

KNOW ALL MEN BY THESE PRESENTS  
THAT I, THE UNDERSIGNED OWNER OF THE LAND SHOWN ON THIS PLAT AND DESIGNATED AS "FREEMAN ADDITION, 1ST FILING," TO THE CITY OF ODESSA, ECTOR COUNTY, TEXAS AND WHOSE NAME IS SUBSCRIBED HERETO, HEREBY DEDICATE TO THE PUBLIC FOREVER ALL STREETS, ALLEYS, WATER COURSES, DRAINS, EASEMENTS, AND PUBLIC PLACES SHOWN THEREON FOR THE PURPOSES AND CONSIDERATION THEREIN EXPRESSED. AN EASEMENT OF INGRESS AND EGRESS IS HEREBY GRANTED FOR GARBAGE AND TRASH COLLECTION PURPOSES.

*Lloyd O. Freeman*  
LOYD O. FREEMAN

CERTIFICATE OF DIRECTOR OF PUBLIC WORKS

I HEREBY CERTIFY THAT ALL REQUIREMENTS OF THE "URBAN DEVELOPMENT ORDINANCE" CONCERNING SUBMISSION AND/OR APPROVAL OF INFORMATION AND DATA TO THE DIRECTOR OF PUBLIC WORKS AND THE CITY ENGINEER REQUIRED FOR FINAL PLAT APPROVAL HAVE BEEN COMPLIED WITH FOR THIS SUBMISSION.

DATED: 4-14-82  
*[Signature]*  
DIRECTOR OF PUBLIC WORKS

APPROVED THIS 25<sup>TH</sup> DAY OF FEB., 1981, BY THE PLANNING BOARD OF THE CITY OF ODESSA, TEXAS.

*[Signature]* CHAIRMAN  
*[Signature]* DIRECTOR OF PLANNING

APPROVED THIS 9<sup>TH</sup> DAY OF MARCH, 1981, BY THE CITY COUNCIL OF THE CITY OF ODESSA, TEXAS.

*[Signature]* MAYOR  
*[Signature]* CITY MANAGER  
*[Signature]* CITY SECRETARY

FILED FOR RECORD THIS 28 DAY OF April, 1981, AT 3P M., RECORDED THIS 28 DAY OF April, 1981, AT 3P M., IN CABINET 1, PAGE 32-A.  
ECTOR COUNTY PLAT RECORDS.

*[Signature]*  
COUNTY CLERK OF ECTOR COUNTY, TEXAS

KNOW ALL MEN BY THESE PRESENTS  
THAT I, S. W. HOWELL, DO HEREBY CERTIFY THAT I PREPARED THIS PLAT FROM AN ACTUAL AND ACCURATE SURVEY ON THE LAND AND THAT THE CORNER POINTS SHOWN HEREON WERE PROPERLY PLACED UNDER MY SUPERVISION.

DATED: February 9, 1982.

*[Signature]*  
S. W. HOWELL, REGISTERED PUBLIC SURVEYOR

THE STATE OF TEXAS  
COUNTY OF ECTOR

BEFORE ME THE UNDERSIGNED AUTHORITY  
A NOTARY PUBLIC IN AND FOR THE STATE OF TEXAS, ON THIS DAY PERSONALLY APPEARED LOYD O. FREEMAN, KNOWN TO ME TO BE THE PERSON WHOSE NAME IS SUBSCRIBED TO THE FOREGOING INSTRUMENT, AND ACKNOWLEDGED TO ME THAT HE EXECUTED THE SAME FOR THE PURPOSES AND CONSIDERATION THEREIN EXPRESSED AND IN THE CAPACITY THEREIN STATED.

GIVEN UNDER MY HAND AND SEAL OF OFFICE THIS 5<sup>TH</sup> DAY OF April, 1982.

MY COMMISSION EXPIRES:  
3-17-84

*[Signature]*  
NOTARY PUBLIC IN AND FOR STATE OF TEXAS