



# FRENCH ADDITION

BEING THE WEST 304.25' OF THE  
SOUTH 304.25' OF BLOCK 77,  
& THE PART N. OF 2 ND. STREET OF BLK. 76,  
EXCEPT THE SOUTH 125' OF THE WEST 200'  
ORIGINAL TOWN, ODESSA, TEXAS

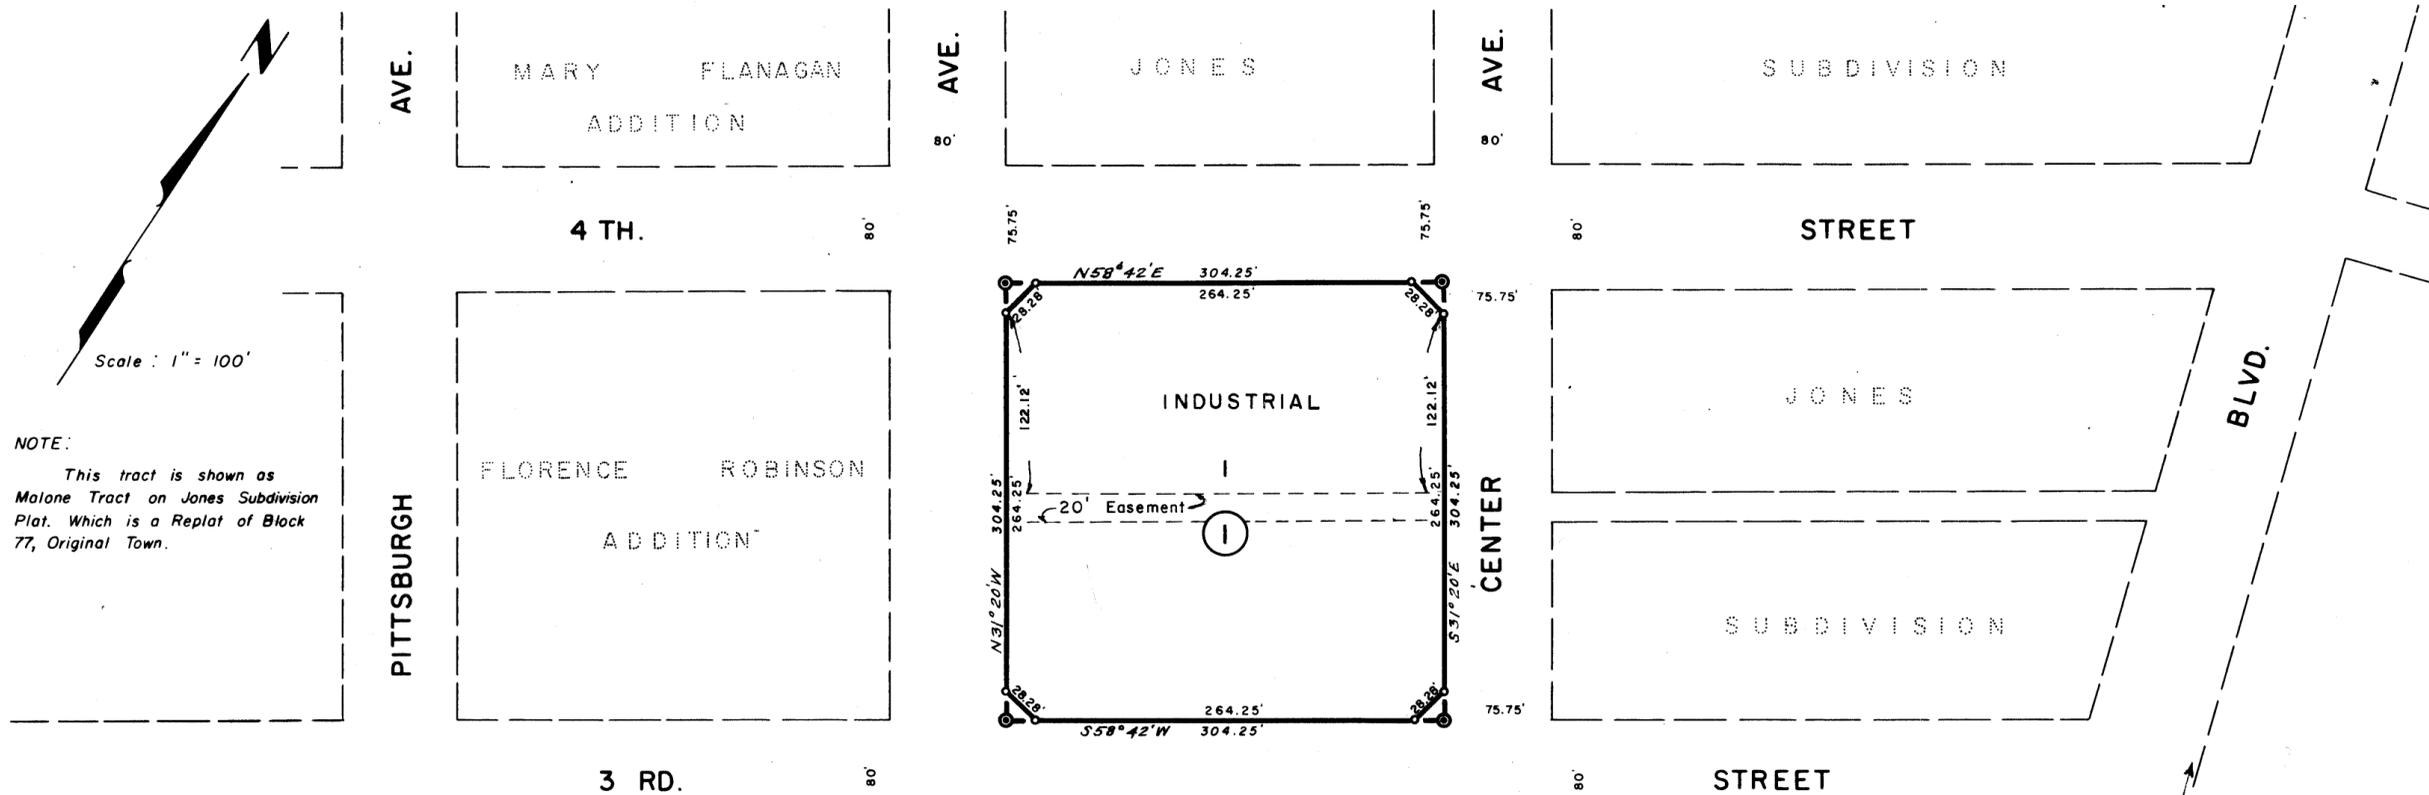

NOTE:  
This tract is shown as  
Malone Tract on Jones Subdivision  
Plat. Which is a Replat of Block  
77, Original Town.

STATE OF TEXAS:  
COUNTY OF ECTOR:  
KNOW ALL MEN BY THESE PRESENTS  
THAT WE, THE UNDERSIGNED, BEING THE PRESENT OWNERS OF THE  
ABOVE DESCRIBED PROPERTY, DO HEREBY CAUSE THE SAME TO BE PLATTED  
AS SHOWN ON THE PLAT HEREON AND DO HEREBY DESIGNATE SUCH PLAT  
AS "FRENCH ADDITION" TO THE CITY OF ODESSA, TEXAS, AND DO HEREBY  
DEDICATE THOSE PORTIONS OF THE STREETS & EASEMENTS TO THE PUBLIC FOR  
ITS USE BUT IN THE EVENT SAID PORTIONS OF STREETS & EASEMENTS CEASE TO BE USED  
AS SUCH THE TITLE THERETO SHALL REVERT TO US OUR HEIRS AND ASSIGNS.  
WITNESS OUR HANDS AT ODESSA, TEXAS ON THIS 31<sup>st</sup> DAY OF August, 1967.  
FRENCH TOOL & SUPPLY CO. INC.  
PRES: [Signature] SEC: [Signature]  
WITNESS OUR HANDS AT ODESSA, TEXAS ON THIS 1<sup>st</sup> DAY OF Feb., 1968  
RYAN MORTGAGE COMPANY  
[Signature] VICE PRES. [Signature] ASST. VICE PRES.

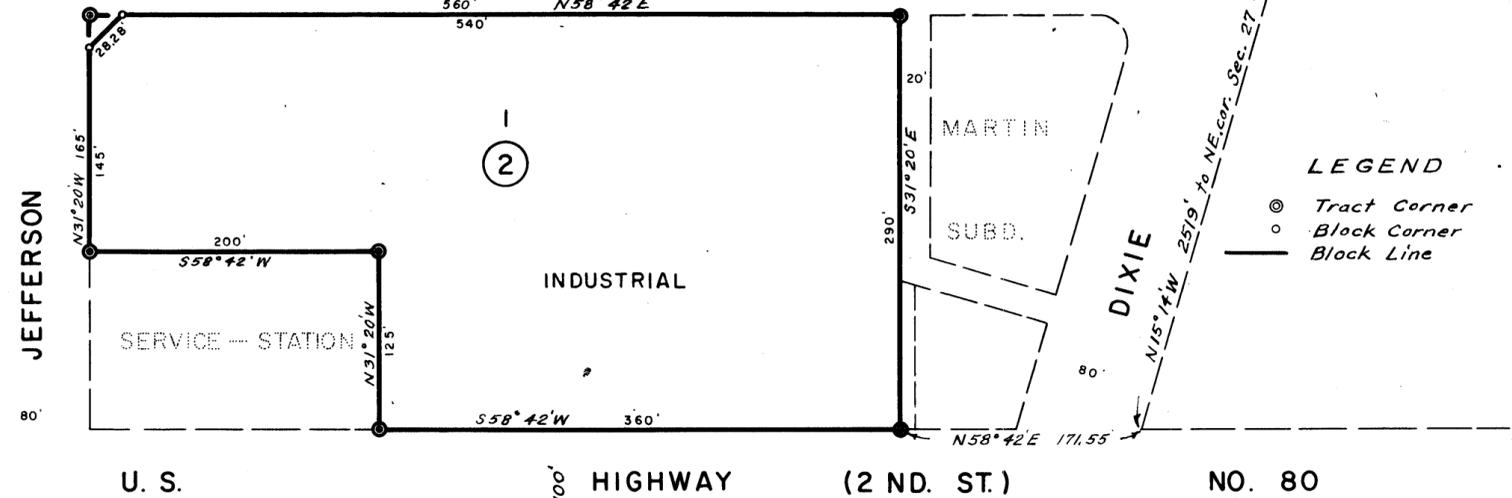

LEGEND  
⊙ Tract Corner  
○ Block Corner  
— Block Line

STATE OF TEXAS:  
COUNTY OF ECTOR:  
BEFORE ME THE UNDERSIGNED AUTHORITY  
A NOTARY PUBLIC IN AND FOR THE STATE OF TEXAS, ON THIS DAY  
PERSONALLY APPEARED L.R. FRENCH JR. KNOWN TO ME TO BE THE PERSON AND  
OFFICER WHOSE NAME IS SUBSCRIBED TO THE FOREGOING INSTRUMENT AND AC-  
KNOWLEDGED TO ME THAT THE SAME WAS THE ACT OF SAID FRENCH TOOL  
& SUPPLY CO. INC., A TEXAS CORPORATION AND THAT HE EXECUTED THE SAME  
AS THE ACT OF SAID CORPORATION FOR THE PURPOSES AND CONSIDERATIONS THERE-  
IN EXPRESSED AND IN THE CAPACITY THEREIN STATED.  
GIVEN UNDER MY HAND AND SEAL OF OFFICE ON THIS 21<sup>st</sup> DAY OF August, 1967.  
[Signature]  
NOTARY PUBLIC IN & FOR ECTOR COUNTY, TEXAS  
FILED FOR RECORD ON THIS 2nd DAY OF February, 1968 AT 4 P. M. RECORDED  
THIS 2nd DAY OF February, 1968 AT 4 P. M. IN VOL. 14, PAGE 623, ECTOR CO. PLAT RECORDS  
[Signature]  
COUNTY CLERK OF ECTOR CO. TEXAS

STATE OF TEXAS:  
COUNTY OF ECTOR:  
I, KENNETH E. ESMOND, A REGISTERED PUBLIC SURVEYOR OF  
THE STATE OF TEXAS DO HEREBY CERTIFY THAT THE ABOVE PLAT  
REPRESENTS A SURVEY MADE BY ME ON THE GROUND AND THAT THE  
LINES AND DIMENSIONS ARE TRUE AND CORRECT TO THE BEST OF MY  
KNOWLEDGE AND BELIEF.  
DATED: January 2, 1965  
[Signature]  
KENNETH E. ESMOND  
PUBLIC SURVEYOR  
THE ABOVE PLAT IS HEREBY APPROVED. DATED: 12-17 1964  
APPROVED: [Signature] APPROVED: [Signature]  
PLANNING BOARD MAYOR  
NOTED BY: [Signature] NOTED BY: [Signature]  
CITY MANAGER CITY ENGINEER  
NOTED BY: [Signature] ATTEST: [Signature]  
PLANNING ENGINEER CITY SECRETARY

STATE OF TEXAS:  
COUNTY OF ECTOR:  
BEFORE ME THE UNDERSIGNED AUTHORITY  
A NOTARY PUBLIC IN AND FOR THE STATE OF TEXAS ON THIS DAY PER-  
SONALLY APPEARED R.V. WHITING, KNOWN TO ME TO BE THE PERSON &  
OFFICER WHOSE NAME IS SUBSCRIBED TO THE FOREGOING INSTRUMENT &  
ACKNOWLEDGED TO ME THE SAME WAS THE ACT OF SAID RYAN MORTGAGE  
COMPANY & THAT HE EXECUTED THE SAME AS THE ACT OF SAID CO. FOR THE  
PURPOSES & CONSIDERATIONS THEREIN EXPRESSED & IN THE CAPACITY THERE-  
IN STATED.  
GIVEN UNDER MY HAND & SEAL OF OFFICE THIS 1<sup>st</sup> DAY OF February, 1968  
[Signature]  
NOTARY PUBLIC

