



FRENCH TOOL & SUPPLY CO. SUBDIVISION

04-26 P
WC

BEING A REPLAT OF THE WEST 117.0 FEET OF LOT 1 (IMMEDIATELY EAST OF LOT 2) AND LOT 2, BLOCK 1, FRENCH TOOL & SUPPLY CO. SUBDIVISION (NORTHEAST CORNER OF THE INTERSECTION OF JBS PARKWAY BLVD. AND BUSINESS IH-20) LOCATED IN SECTION 19, BLOCK 41, T-2-S, T & P RR. COMPANY SURVEY, ECTOR COUNTY, TEXAS.

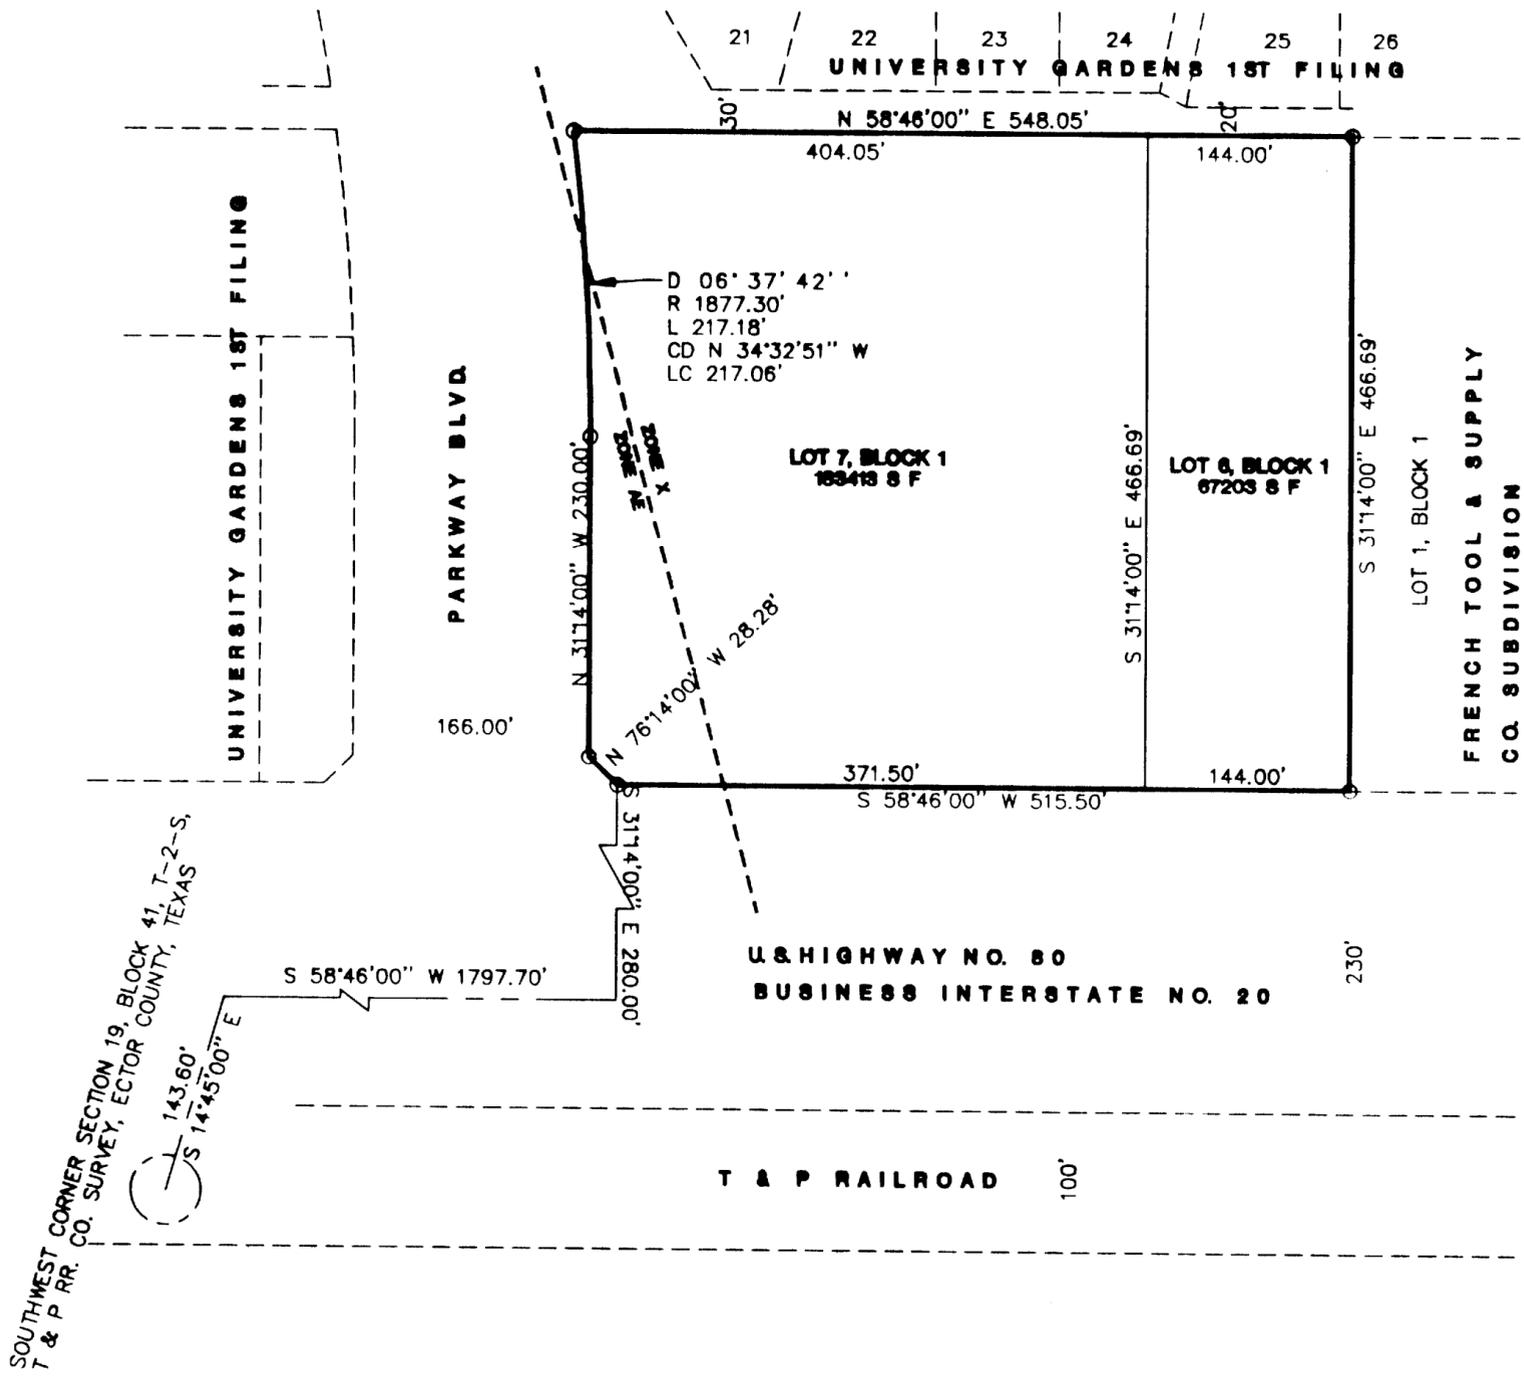

LEGEND
○ SUBDIVISION CORNER

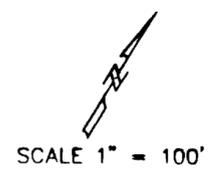

KNOW ALL MEN BY THESE PRESENTS
THAT I, MAX W. RICHARDSON, DO HEREBY CERTIFY THAT I PREPARED THIS PLAT FROM AN ACTUAL AND ACCURATE SURVEY OF THE LAND AND THAT THE CORNER MONUMENTS SHOWN HEREON WERE PROPERLY PLACED UNDER MY SUPERVISION.

DATED: JUNE 4, 2004
Max W. Richardson
REGISTERED PROFESSIONAL LAND SURVEYOR



CERTIFICATE OF DIRECTOR OF PUBLIC WORKS:
I HEREBY CERTIFY THAT ALL REQUIREMENTS OF THE "URBAN DEVELOPMENT ORDINANCE" CONCERNING SUBMISSION AND/OR APPROVAL OF INFORMATION AND DATA TO THE DIRECTOR OF PUBLIC WORKS AND THE CITY ENGINEER REQUIRED FOR FINAL PLAT APPROVAL HAVE BEEN COMPLIED WITH FOR THIS SUBMISSION.


DATED: 6-11, 2004
R. J. P. E.
P.E.
DIRECTOR OF PUBLIC WORKS

APPROVED THIS 3RD DAY OF JUNE, 2004.
BY THE PLANNING BOARD OF THE CITY OF ODESSA, TEXAS.
John P. Mc... VICE-CHAIRMAN
... DIRECTOR OF PLANNING

STATE OF TEXAS:
COUNTY OF ECTOR :
KNOW ALL MEN BY THESE PRESENTS

WE, THE UNDERSIGNED OWNERS OF THE LAND SHOWN ON THIS PLAT AND DESIGNATED AS "FRENCH TOOL & SUPPLY CO. SUBDIVISION, BEING A REPLAT OF THE WEST 117 FT OF LOT 1 (IMMEDIATELY EAST OF LOT 2) AND LOT 2, BLOCK 1, FRENCH TOOL & SUPPLY CO. SUBDIVISION (NORTHEAST CORNER OF THE INTERSECTION OF JBS PARKWAY BLVD. AND BUSINESS IH-20)" AN ADDITION TO THE CITY OF ODESSA, ECTOR COUNTY, TEXAS, AND WHOSE NAMES ARE SUBSCRIBED HERETO, HEREBY DEDICATE TO THE USE OF THE PUBLIC FOREVER ALL STREETS; ALLEYS, WATER COURSES, DRAINS, EASEMENTS, AND PUBLIC PLACES THEREON SHOWN FOR THE PURPOSE AND CONSIDERATION THEREIN EXPRESSED.

"LOOP 635, LLC"
Tika Cheema
TIKA CHEEMA, GENERAL PARTNER

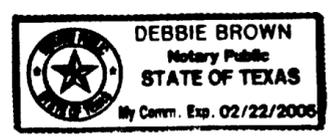

STATE OF TEXAS:
COUNTY OF ECTOR :
BEFORE ME THE UNDERSIGNED AUTHORITY

A NOTARY PUBLIC IN AND FOR STATE OF TEXAS, ON THIS DAY PERSONALLY APPREARED TIKA CHEEMA KNOWN TO ME TO BE THE PERSON AND OFFICER WHOSE NAME IS SUBSCRIBED TO THE FOREGOING INSTRUMENT AND ACKNOWLEDGED TO ME THAT THE SAME WAS THE ACT OF SAID LOOP 635, LLC, A LIMITED LIABILITY COMPANY, AND THAT HE EXECUTED THE SAME AS THE ACT OF SAID COMPANY FOR THE PURPOSES AND CONSIDERATION THEREIN EXPRESSED AND IN THE CAPACITY THEREIN STATED.

GIVEN UNDER MY HAND AND SEAL OF OFFICE ON THIS 7th DAY OF June, 2004.
Debbie Brown
NOTARY PUBLIC IN AND FOR THE STATE OF TEXAS

OWNER:
LOOP 635, L.L.C.
3904 WEST WALL
MIDLAND, TEXAS 79703
432-694-7774

FILED FOR RECORD THIS 12th DAY OF July, 2004, AT 2:30 P.M.
RECORDED THIS 12th DAY OF July, 2004, AT 2:30 P.M. IN
CABINET A, PAGE 182A, ECTOR COUNTY PLAT RECORDS.

Linda Hany
COUNTY CLERK OF ECTOR COUNTY, TEXAS

