


OLD BANKHEAD HWY

REPLAT OF LOT 1, BLOCK 1,
FURMAN ADDITION

AN ADDITION TO THE CITY OF ODESSA, TEXAS
IN SECTION 15, BLOCK 41, T-2-S
T. & P. RY. CO. SURVEY, MIDLAND COUNTY, TEXAS

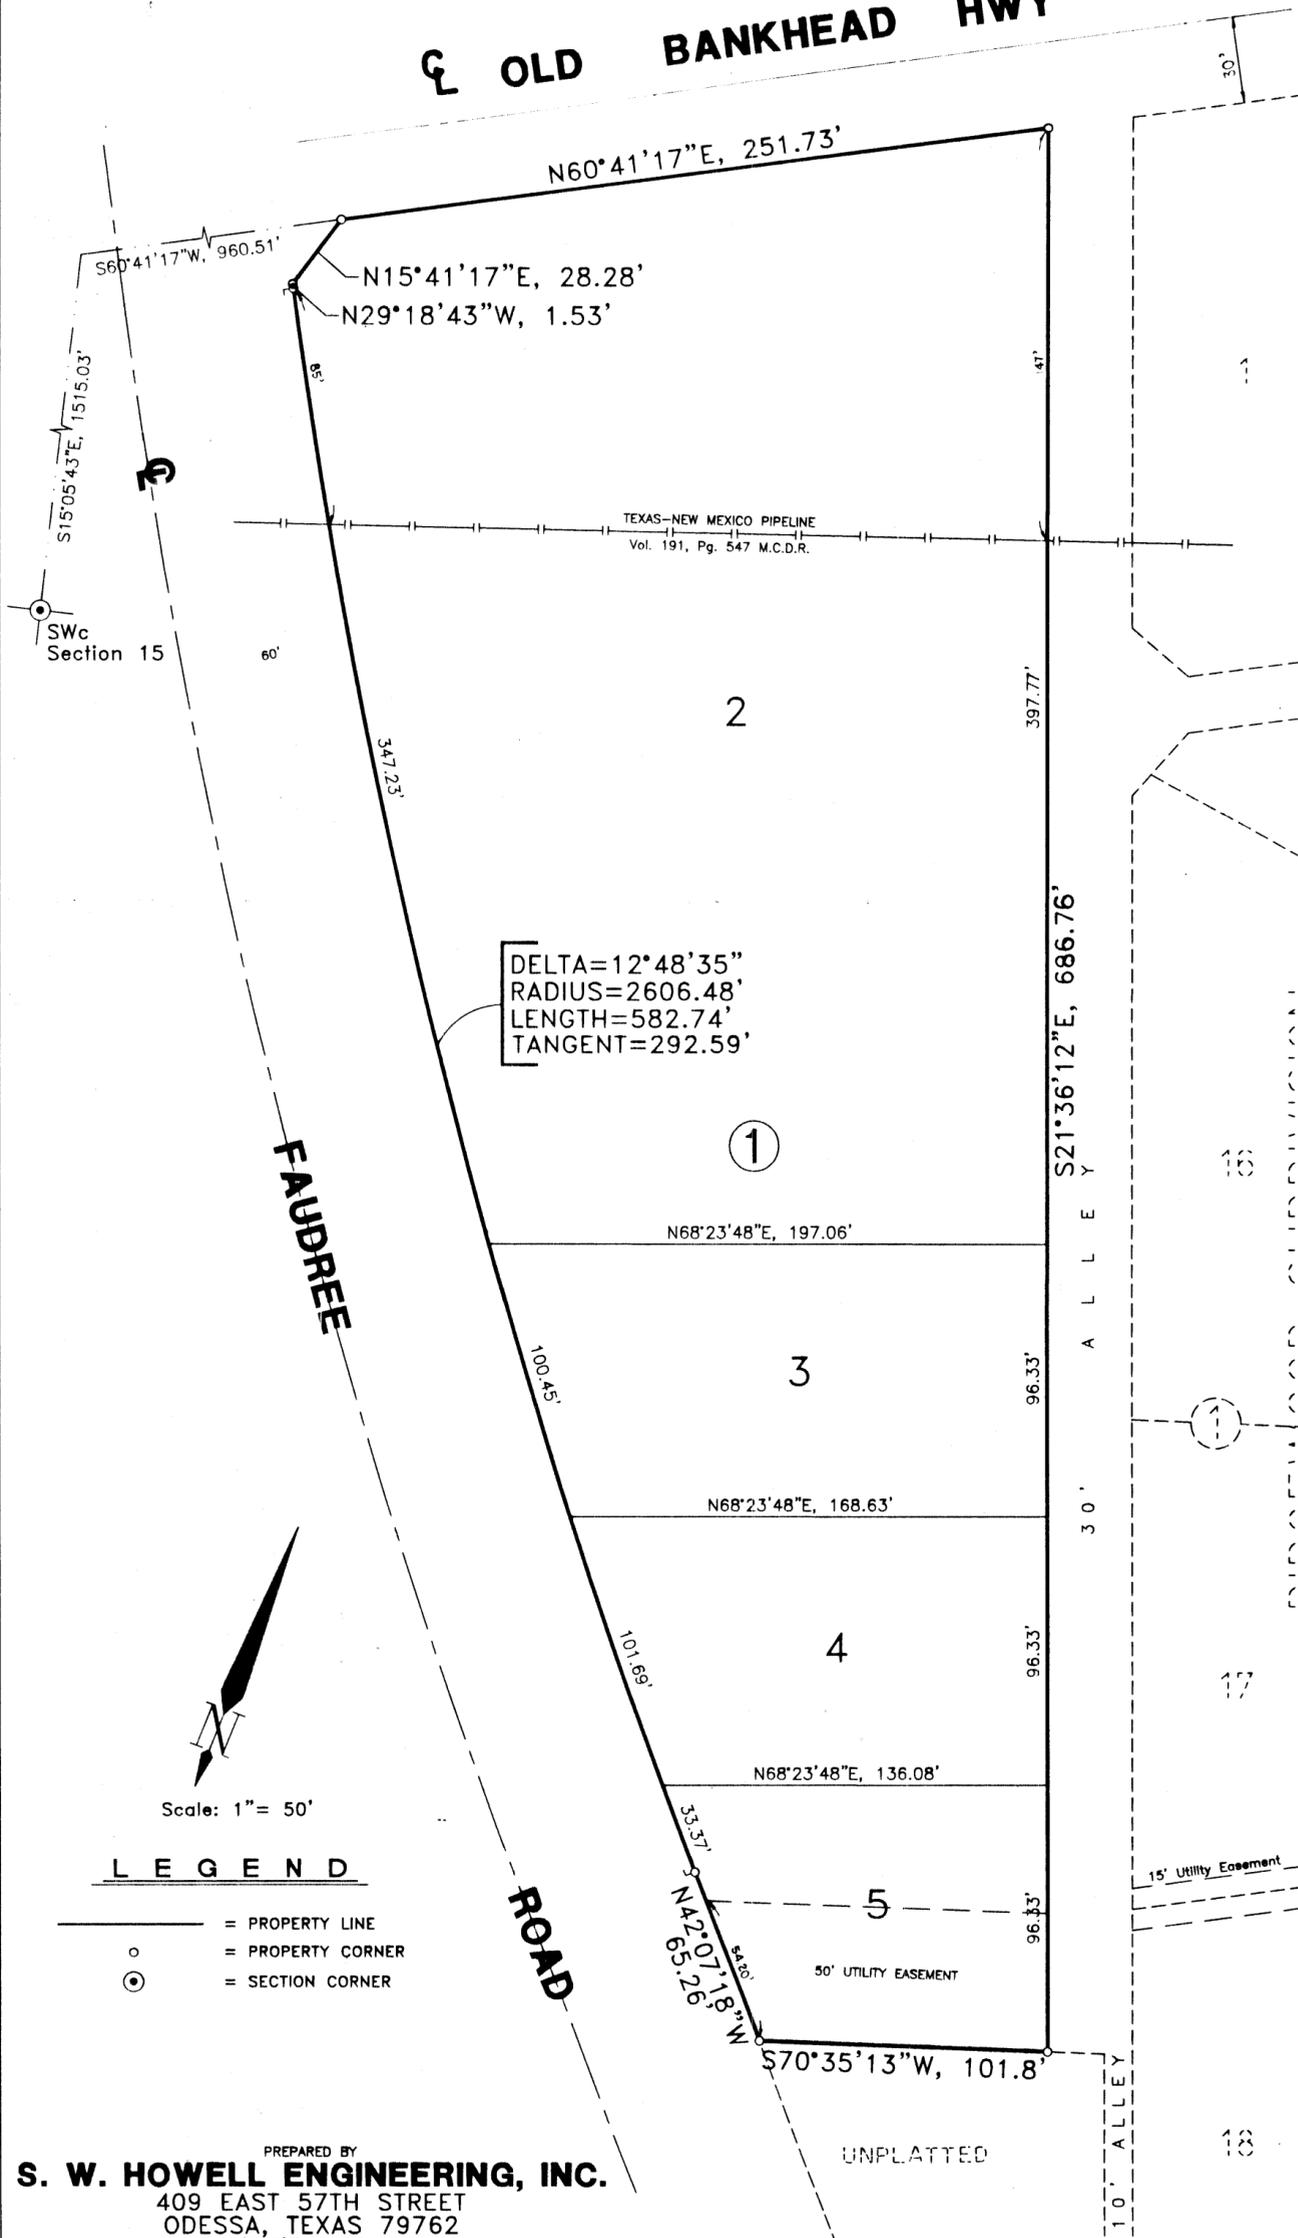

STATE OF TEXAS:
COUNTY OF ECTOR:


KNOW ALL MEN BY THESE PRESENTS THAT WE, THE UNDERSIGNED, BEING THE PRESENT OWNERS OF THE LAND SHOWN ON THIS PLAT AND DESIGNATED AS "REPLAT OF LOT 1, BLOCK 1, FURMAN ADDITION" TO THE CITY OF ODESSA, MIDLAND COUNTY, TEXAS AND WHOSE NAMES ARE SUBSCRIBED HERETO, DO HEREBY DEDICATE TO THE USE OF THE PUBLIC FOREVER, ALL STREETS, ALLEYS, WATER COURSES, DRAINS, EASEMENTS, AND PUBLIC PLACES SHOWN THEREON FOR THE PURPOSE AND CONSIDERATION THEREIN EXPRESSED.

Wayne Matney
WAYNE MATNEY

Malcolm E. Cotton
MALCOLM COTTON

STATE OF TEXAS:
COUNTY OF ECTOR:

THIS INSTRUMENT WAS ACKNOWLEDGED BEFORE ME ON 2/17 1999, BY **WAYNE MATNEY**.

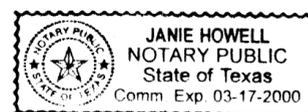


Janie Howell
NOTARY PUBLIC, STATE OF TEXAS

Janie Howell
PRINTED NAME OF NOTARY

MY COMMISSION EXPIRES: 3-17-2000

STATE OF TEXAS:
COUNTY OF ECTOR:

THIS INSTRUMENT WAS ACKNOWLEDGED BEFORE ME ON 2/17 1999, BY **MALCOLM COTTON**.

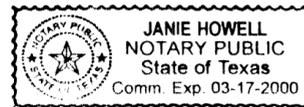

Janie Howell
NOTARY PUBLIC, STATE OF TEXAS

Janie Howell
PRINTED NAME OF NOTARY

MY COMMISSION EXPIRES: 3-17-2000

STATE OF TEXAS:
COUNTY OF ECTOR:

KNOW ALL MEN BY THESE PRESENTS THAT I, S. W. HOWELL, A REGISTERED PROFESSIONAL LAND SURVEYOR OF THE STATE OF TEXAS, DO HEREBY CERTIFY THAT I PREPARED THIS PLAT FROM AN ACTUAL AND ACCURATE SURVEY OF THE LAND AND THAT THE CORNER MONUMENTS SHOWN HEREON WERE PROPERLY PLACED UNDER MY SUPERVISION.

DATED: 1-28, 1999

S. W. Howell
S. W. HOWELL
REGISTERED PROFESSIONAL LAND SURVEYOR

CERTIFICATE OF DIRECTOR OF PUBLIC WORKS

I HEREBY CERTIFY THAT ALL REQUIREMENTS OF THE "URBAN DEVELOPMENT ORDINANCE" CONCERNING SUBMISSION AND/OR APPROVAL OF INFORMATION AND DATA TO THE DIRECTOR OF PUBLIC WORKS AND THE CITY ENGINEER, REQUIRED FOR FINAL PLAT APPROVAL, HAVE BEEN COMPLIED WITH FOR THIS SUBMISSION.

DATED: February 26, 1999

Matthew S. Sample
DIRECTOR OF PUBLIC WORKS

APPROVED THIS 21ST DAY OF JANUARY, 1999, BY THE PLANNING COMMISSION OF THE CITY OF ODESSA, TEXAS.

Jim Wilson
CHAIRMAN

William Brown
DIRECTOR OF PLANNING

FILED FOR RECORD THIS _____ DAY OF _____, 1999, _____ M.,
RECORDED THIS _____ DAY OF _____, 1999, _____ M., IN
CABINET _____, PAGE _____, MIDLAND COUNTY PLAT RECORDS.

COUNTY CLERK OF MIDLAND COUNTY, TEXAS

LEGEND

- = PROPERTY LINE
- o = PROPERTY CORNER
- ⊙ = SECTION CORNER

PREPARED BY
S. W. HOWELL ENGINEERING, INC.

409 EAST 57TH STREET
ODESSA, TEXAS 79762
(915)367-5711
98-19184

JANUARY 29, 1999