


GEMINI ADDITION


AN ADDITION TO THE CITY OF ODESSA, TEXAS

BEING A SUBDIVISION OF 3.78 ACRES OF LAND IN
SEC. 23, BLK. 42, T-2-S, T&P RY CO. SURVEY,
ECTOR COUNTY, TEXAS

CRESCENT PARK ADDITION
FILING

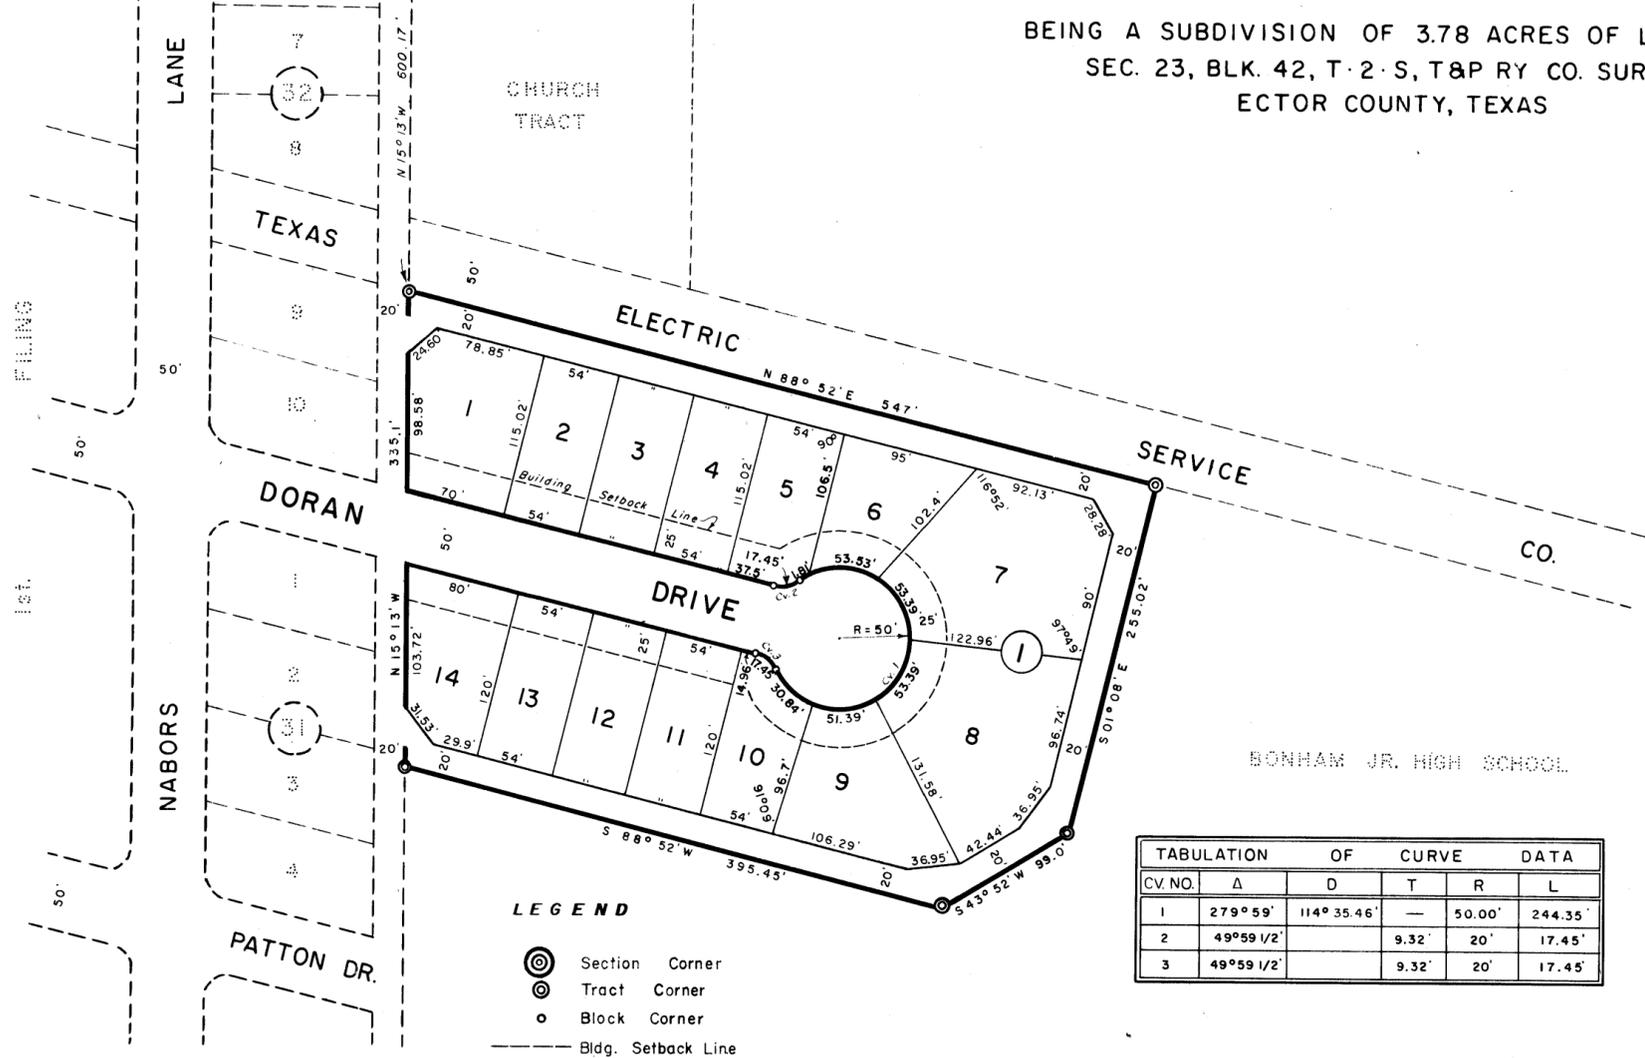

TABULATION OF CURVE DATA					
CV. NO.	Δ	D	T	R	L
1	279° 59'	114° 35.46'	—	50.00'	244.35'
2	49° 59 1/2'		9.32'	20'	17.45'
3	49° 59 1/2'		9.32'	20'	17.45'

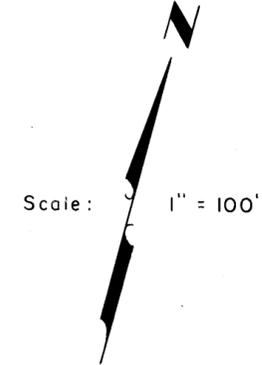

STATE OF TEXAS:
COUNTY OF ECTOR:

KNOW ALL MEN BY THESE PRESENTS

THAT WE, THE UNDERSIGNED, BEING THE PRESENT OWNERS OF THE ABOVE DESCRIBED PROPERTY DO HEREBY CAUSE THE SAME TO BE SUBDIVIDED AS SHOWN ON THE ABOVE PLAT AND DO HEREBY DESIGNATE SAID PLAT AS "GEMINI ADDITION" TO THE CITY OF ODESSA, TEXAS. AND DO HEREBY DEDICATE THE STREET AND ALLEY TO THE PUBLIC FOR ITS USE BUT IN THE EVENT SAID STREET & ALLEY CEASE TO BE USED AS SUCH THE TITLE THERETO SHALL REVERT TO US OUR HEIRS AND ASSIGNS.

WITNESS OUR HANDS AT ODESSA, TEXAS, ON THIS 15th DAY OF June, 1966.

Charles M. Grewell
CHARLES M. GREWELL

Gary Whitehead
GARY WHITEHEAD

STATE OF TEXAS:
COUNTY OF ECTOR:

BEFORE ME THE UNDERSIGNED AUTHORITY

A NOTARY PUBLIC IN AND FOR THE STATE OF TEXAS ON THIS DAY PERSONALLY APPEARED CHARLES M. GREWELL AND GARY WHITEHEAD BOTH KNOWN TO ME TO BE THE PERSONS WHOSE NAMES ARE SUBSCRIBED TO THE FOREGOING INSTRUMENT AND ACKNOWLEDGED TO ME THAT THEY EXECUTED THE SAME FOR THE PURPOSES AND CONSIDERATIONS THEREIN EXPRESSED AND IN THE CAPACITY THEREIN STATED.

GIVEN UNDER MY HAND AND SEAL OF OFFICE THIS 15th DAY OF June, 1966.

James L. Truett Jr.
NOTARY PUBLIC

STATE OF TEXAS:
COUNTY OF ECTOR:

I, KENNETH E. ESMOND, A REGISTERED PUBLIC SURVEYOR OF THE STATE OF TEXAS, DO HEREBY CERTIFY THAT THIS PLAT REPRESENTS A SURVEY MADE BY ME ON THE GROUND AND THAT THE LINES AND DIMENSIONS ARE TRUE AND CORRECT TO THE BEST OF MY KNOWLEDGE AND BELIEF.

DATED: May 1966

Kenneth E. Esmond
KENNETH E. ESMOND

THIS PLAT IS HEREBY APPROVED ON THIS 24th DAY OF MAY, 1966.

APPROVED: Chas. L. Walker
CHAIRMAN PLANNING BOARD

APPROVED: E. P. Rainosuk
MAYOR PRO TEM

NOTED BY: W. E. Lewis
CITY MANAGER

NOTED BY: Paul M. West
CITY ENGINEER

NOTED BY: J. H. Willerson
CITY PLANNING ENGINEER

ATTEST: Jewel Saunders
CITY SECRETARY

FILED FOR RECORD ON THIS 22 DAY OF July, 1966 AT 3 P.M. RECORDED THIS 22 DAY OF July, 1966, AT 3 P.M. IN VOL. 13, PAGE 35, ECTOR CO. PLAT RECORDS.

Edna Smith
COUNTY CLERK