



2

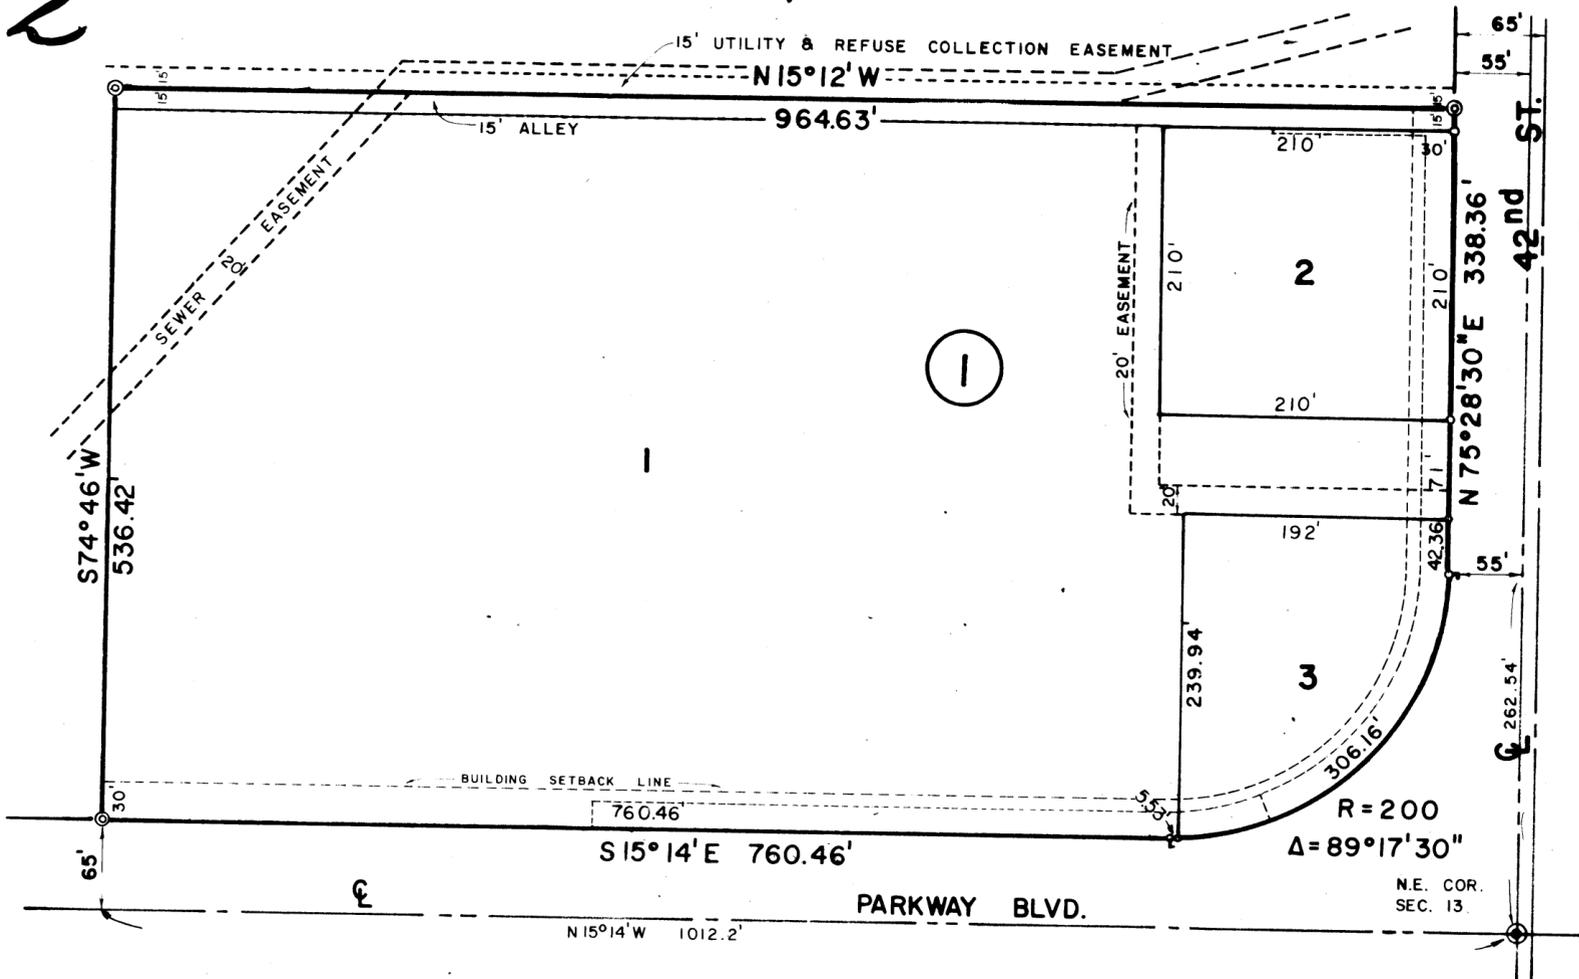

# GIBSON ADDITION

AN ADDITION TO THE CITY OF ODESSA, TEXAS  
 BEING A SUBDIVISION OF 11.64 ACRES OF LAND  
 IN SECTION 13, BLOCK 42, T-2-S, T&P RY CO SURVEY  
 ECTOR COUNTY, TEXAS

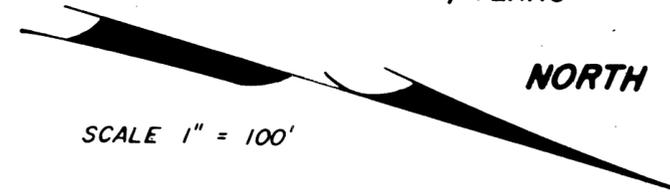

SCALE 1" = 100'

### LEGEND

- SECTION CORNER
- ⊙ SUBDIVISION CORNER
- PROPERTY CORNER
- δ POINT OF CURVATURE
- PROPERTY LINE
- LOT LINE

NOTE: NO ACCESS FROM  
 LOT 3 TO 42<sup>ND</sup> BLVD.  
 OR PARKWAY BLVD.  
 WILL BE PERMITTED

STATE OF TEXAS  
 COUNTY OF ECTOR

KNOW ALL MEN BY THESE PRESENTS  
 WE, THE UNDERSIGNED OWNERS OF THE LAND SHOWN ON THIS PLAT AND DESIGNATED  
 "GIBSON ADDITION", AN ADDITION TO THE CITY OF ODESSA, ECTOR COUNTY, TEXAS,  
 AND WHOSE NAMES ARE SUBSCRIBED HERETO, HEREBY DEDICATE TO THE USE OF THE  
 PUBLIC FOREVER, ALL STREETS, ALLEYS, WATER COURSES, DRAINS, EASEMENTS, AND  
 PUBLIC PLACES SHOWN HEREON FOR THE PURPOSE AND CONSIDERATION THEREIN  
 EXPRESSED, AND AN EASEMENT OF EGRESS AND INGRESS FOR GARBAGE AND TRASH  
 COLLECTION PURPOSES.

GIBSON DISTRIBUTING CO. INC. - PERMIAN BASIN

BY William E. Howard  
 WILLIAM E. HOWARD, EXECUTIVE VICE PRESIDENT

STATE OF TEXAS  
 COUNTY OF ECTOR

BEFORE ME, THE UNDERSIGNED AUTHORITY

A NOTARY PUBLIC IN AND FOR THE COUNTY OF ECTOR AND THE STATE OF TEXAS,  
 ON THIS DAY PERSONALLY APPEARED WILLIAM E. HOWARD, EXECUTIVE VICE PRESIDENT,  
 OF GIBSON DISTRIBUTING CO. INC. - PERMIAN BASIN, KNOWN TO ME TO BE THE  
 PERSON WHOSE NAME IS SUBSCRIBED TO THE FOREGOING INSTRUMENT, AND ACKNOWL-  
 EDGED TO ME THAT THE SAME WAS THE ACT OF SAID GIBSON DISTRIBUTING CO. INC. -  
 PERMIAN BASIN, A TEXAS CORPORATION AND THAT HE EXECUTED THE SAME AS THE ACT  
 OF SAID CORPORATION FOR THE PURPOSES AND CONSIDERATIONS THEREIN EXPRESSED  
 AND IN THE CAPACITY THEREIN STATED.

GIVEN UNDER MY HAND AND SEAL OF OFFICE ON THIS 24<sup>th</sup> DAY OF April,  
 1979.


MY COMMISSION EXPIRES 4-18-81

Sean Dunley  
 NOTARY PUBLIC IN AND FOR ECTOR  
 COUNTY, TEXAS.

KNOW ALL MEN BY THESE PRESENTS

THAT I, S. W. HOWELL, DO HEREBY CERTIFY THAT I PREPARED THIS PLAT FROM  
 AN ACTUAL AND ACCURATE SURVEY OF THE LAND AND THAT THE CORNER MONUMENTS  
 SHOWN HEREON WERE PROPERLY PLACED UNDER MY SUPERVISION.

DATED: February 28, 1979

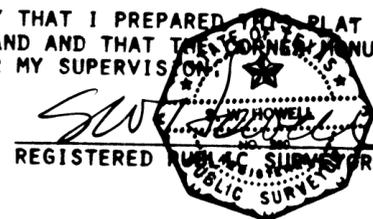

CERTIFICATE OF DIRECTOR OF PUBLIC WORKS

I HEREBY CERTIFY THAT ALL REQUIREMENTS OF THE "URBAN DEVELOPMENT ORDINANCE"  
 CONCERNING SUBMISSION AND/OR APPROVAL OF INFORMATION AND DATA TO THE DI-  
 RECTOR OF PUBLIC WORKS AND THE CITY ENGINEER REQUIRED FOR FINAL PLAT AP-  
 PROVAL HAVE BEEN COMPLIED WITH FOR THIS SUBMISSION.

DATED: July 30, 1979

Bryan D. Henderson  
 DIRECTOR OF PUBLIC WORKS

APPROVED THIS 10<sup>th</sup> DAY OF May, 1979, BY THE PLANNING  
 BOARD OF THE CITY OF ODESSA, TEXAS.

Art CHAIRMAN F. High Judy L. Miller DIRECTOR OF PLANNING

APPROVED THIS 22<sup>ND</sup> DAY OF May, 1979, BY THE CITY  
 COUNCIL OF THE CITY OF ODESSA, TEXAS.

[Signature] MAYOR [Signature] CITY MANAGER Nancy E. Palmer Deputy CITY SECRETARY

FILED FOR RECORD THIS 31<sup>st</sup> DAY OF July, 1979, AT  
1 P M. RECORDED THIS 31 DAY OF July, 1979,  
 AT 4 P M. IN VOLUME 27, PAGE 2, ECTOR COUNTY PLAT RECORDS.

Lucille Wok  
 COUNTY CLERK OF ECTOR COUNTY, TEXAS