
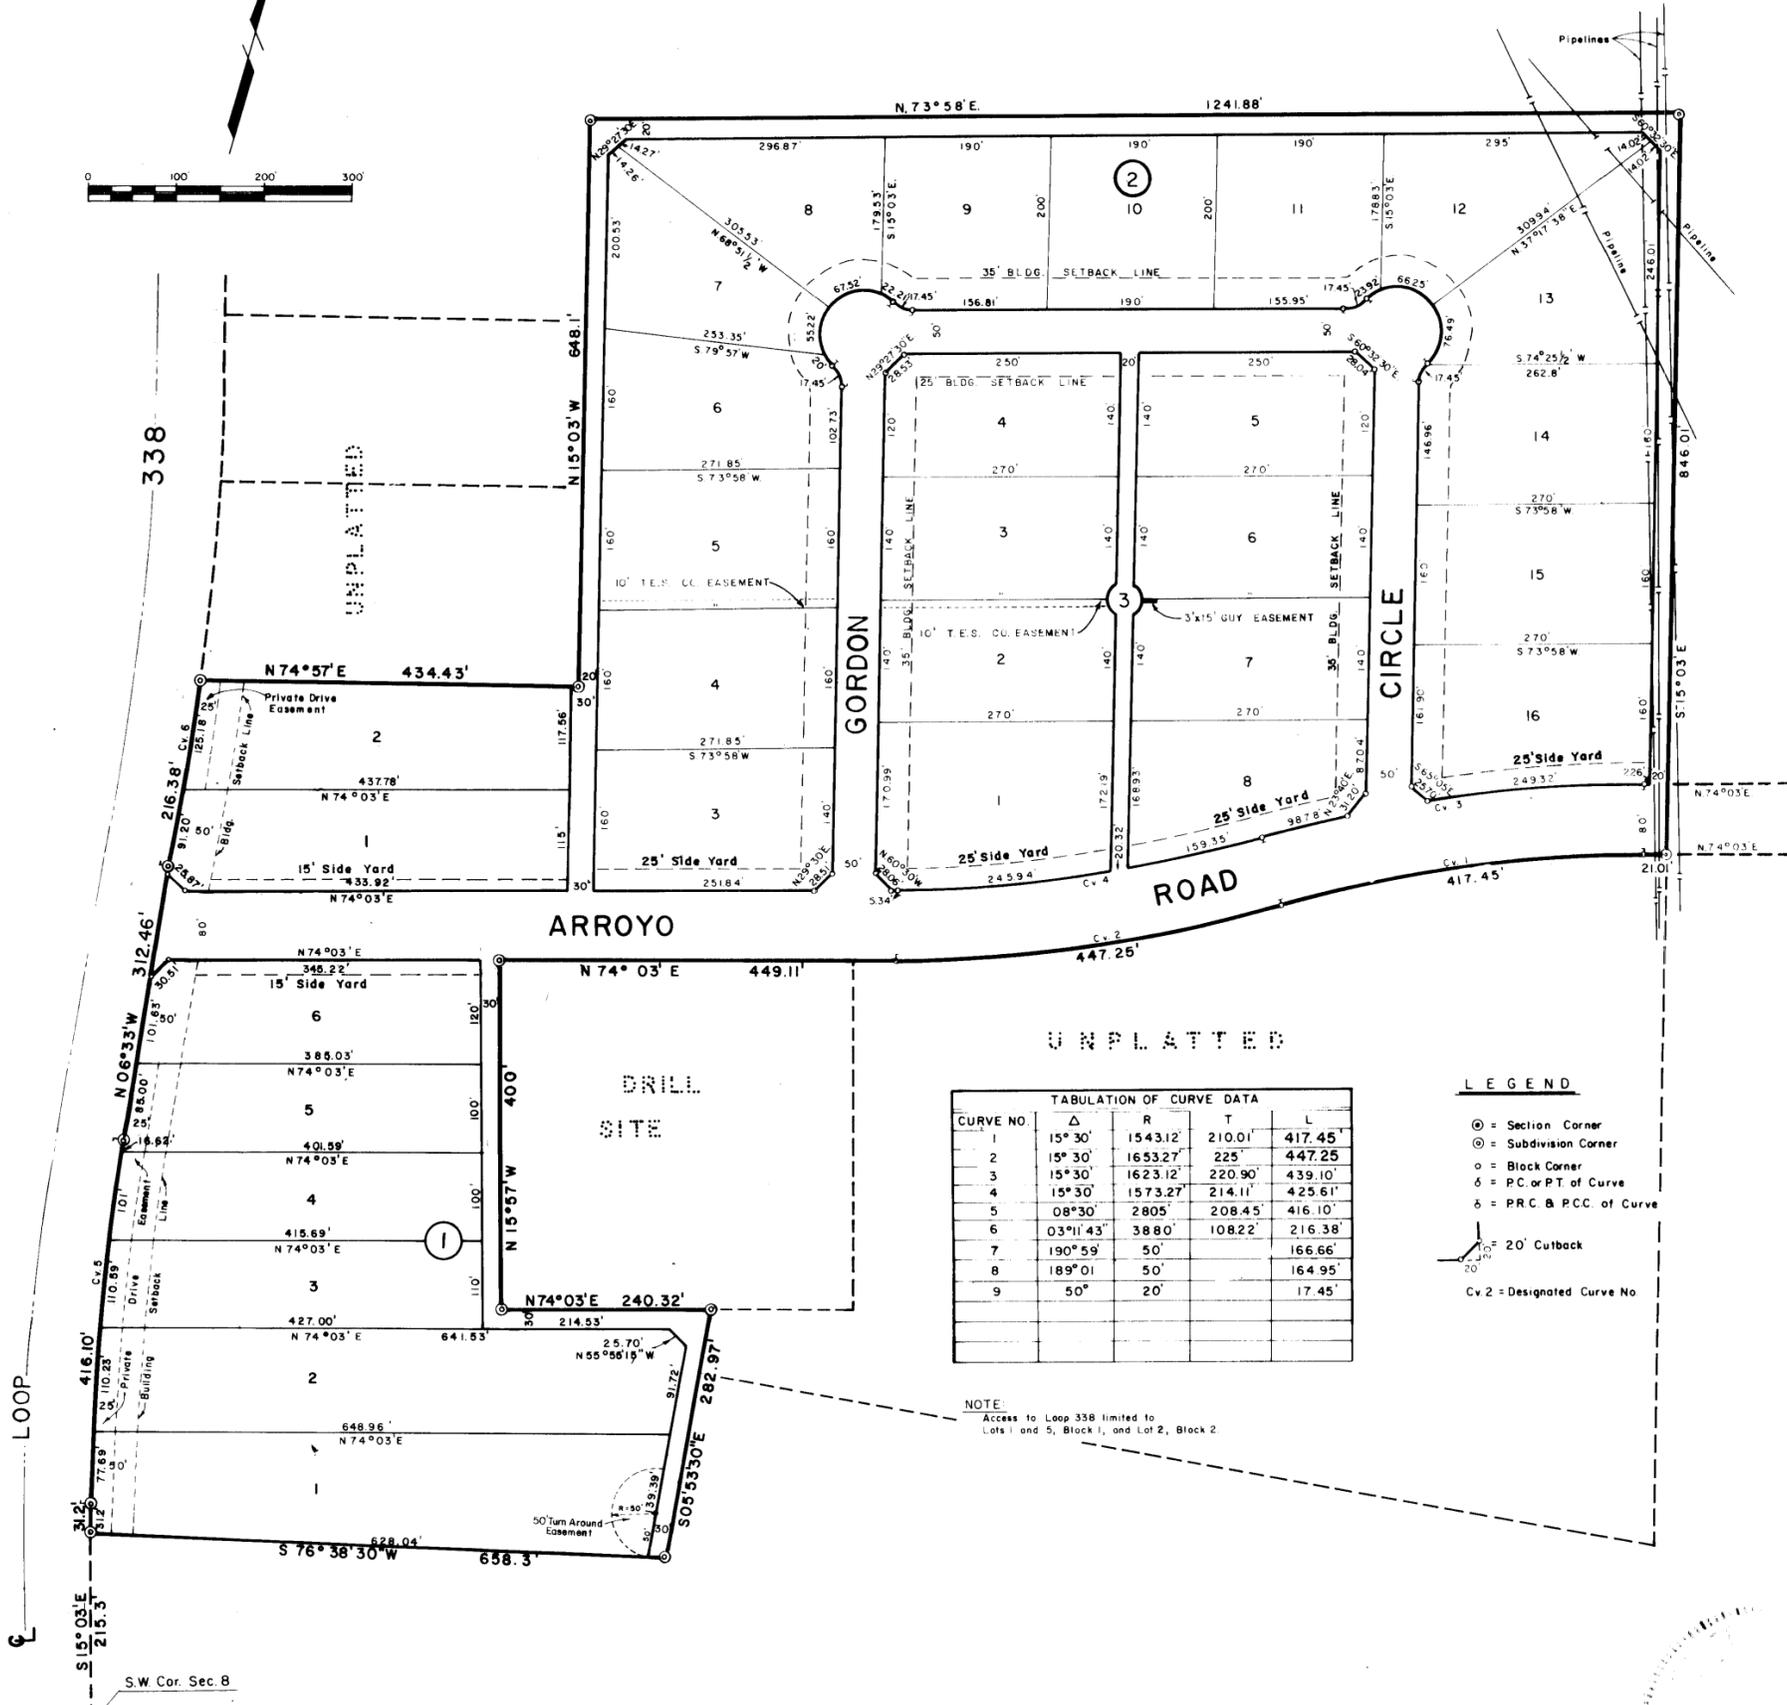


# GREENBRIER ESTATES

A SUBDIVISION OF 37.54 ACRES OF LAND  
IN SECTION 8, BLOCK 41, T-2-S, T&P RY. CO. SURVEY,  
ECTOR COUNTY, TEXAS

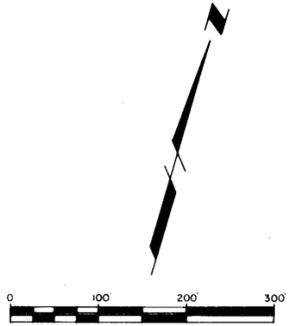

TABULATION OF CURVE DATA

CURVE NO.	Δ	R	T	L
1	15° 30'	1543.12'	210.01'	417.45'
2	15° 30'	1653.27'	225'	447.25'
3	15° 30'	1623.12'	220.90'	439.10'
4	15° 30'	1573.27'	214.11'	425.61'
5	08° 30'	2805'	208.45'	416.10'
6	03° 11' 43"	3880'	108.22'	216.38'
7	190° 59'	50'		166.66'
8	189° 01'	50'		164.95'
9	50°	20'		17.45'

- LEGEND**
- ⊙ = Section Corner
  - ⊙ = Subdivision Corner
  - = Block Corner
  - Δ = P.C. or P.T. of Curve
  - δ = P.R.C. & P.C.C. of Curve
  - = 20' Cutback
  - Cv 2 = Designated Curve No.

NOTE: Access to Loop 338 limited to Lots 1 and 5, Block 1, and Lot 2, Block 2.

STATE OF TEXAS :  
COUNTY OF ECTOR :  
KNOW ALL MEN BY THESE PRESENTS  
WE, THE UNDERSIGNED OWNERS OF THE LAND SHOWN ON THIS PLAT AND DESIGNATED GREENBRIER ESTATES A SUBDIVISION ADJACENT TO THE CITY OF ODessa, ECTOR COUNTY, TEXAS, AND WHOSE NAMES ARE SUBSCRIBED HERETO, HEREBY DEDICATE TO THE USE OF THE PUBLIC FOREVER ALL STREETS, ALLEYS, WATER COURSES, DRAINS, EASEMENTS, AND PUBLIC PLACES SHOWN THEREON FOR THE PURPOSE AND CONSIDERATION THEREIN EXPRESSED.

BY: *Louis Rochester* LOUIS ROCHESTER, MANAGING PARTNER  
*Dave Baum* DAVE BAUM, PRESIDENT

THE STATE OF TEXAS :  
COUNTY OF ECTOR :  
BEFORE ME, THE UNDERSIGNED AUTHORITY,  
A NOTARY PUBLIC IN AND FOR THE COUNTY OF ECTOR AND STATE OF TEXAS, ON THIS DAY PERSONALLY APPEARED LOUIS ROCHESTER, MANAGING PARTNER OF O S L A JOINT VENTURE, KNOWN TO ME TO BE THE PERSON WHOSE NAME IS SUBSCRIBED TO THE FOREGOING INSTRUMENT, AND ACKNOWLEDGED TO ME THAT THE SAME WAS THE ACT OF THE SAID O S L A JOINT VENTURE, A PARTNERSHIP, AND THAT HE EXECUTED THE SAME AS THE ACT OF SAID PARTNERSHIP FOR THE PURPOSES AND CONSIDERATION THEREIN EXPRESSED AND IN THE CAPACITY THEREIN STATED.

GIVEN UNDER MY HAND AND SEAL OF OFFICE, THIS 8th DAY OF Sept., 1978.

*Frederic McElhenny*  
NOTARY PUBLIC IN AND FOR ECTOR COUNTY TEXAS

THE STATE OF TEXAS :  
COUNTY OF ECTOR :  
BEFORE ME, THE UNDERSIGNED AUTHORITY,  
A NOTARY PUBLIC IN AND FOR THE COUNTY OF ECTOR AND STATE OF TEXAS, ON THIS DAY PERSONALLY APPEARED DAVE BAUM, PRESIDENT OF O S L A JOINT VENTURE, KNOWN TO ME TO BE THE PERSON WHOSE NAME IS SUBSCRIBED TO THE FOREGOING INSTRUMENT, AND ACKNOWLEDGED TO ME THAT THE SAME WAS THE ACT OF THE SAID O S L A JOINT VENTURE, A PARTNERSHIP, AND THAT HE EXECUTED THE SAME AS THE ACT OF SAID PARTNERSHIP FOR THE PURPOSES AND CONSIDERATION THEREIN EXPRESSED AND IN THE CAPACITY THEREIN STATED.

GIVEN UNDER MY HAND AND SEAL OF OFFICE, THIS 6th DAY OF August, 1978.

*Bernice F. Johnson*  
NOTARY PUBLIC IN AND FOR ECTOR COUNTY, TEXAS

THE STATE OF TEXAS :  
COUNTY OF ECTOR :  
BEFORE ME, THE UNDERSIGNED AUTHORITY,  
A NOTARY PUBLIC IN AND FOR THE COUNTY OF ECTOR AND STATE OF TEXAS, ON THIS DAY PERSONALLY APPEARED FRANCES ESMOND, KNOWN TO ME TO BE THE PERSON WHOSE NAME IS SUBSCRIBED TO THE FOREGOING INSTRUMENT, AND ACKNOWLEDGED TO ME THAT SHE EXECUTED THE SAME FOR THE PURPOSES AND CONSIDERATION THEREIN EXPRESSED.

GIVEN UNDER MY HAND AND SEAL OF OFFICE, THIS 6th DAY OF September, 1978.

*Mary Ann Thawes*  
NOTARY PUBLIC IN AND FOR ECTOR COUNTY, TEXAS

THE STATE OF TEXAS :  
COUNTY OF ECTOR :  
BEFORE ME, THE UNDERSIGNED AUTHORITY,  
A NOTARY PUBLIC IN AND FOR THE COUNTY OF ECTOR AND STATE OF TEXAS, ON THIS DAY PERSONALLY APPEARED MICHAEL W. WEMPE, KNOWN TO ME TO BE THE PERSON WHOSE NAME IS SUBSCRIBED TO THE FOREGOING INSTRUMENT, AND ACKNOWLEDGED TO ME THAT HE EXECUTED THE SAME FOR THE PURPOSES AND CONSIDERATION THEREIN EXPRESSED.

GIVEN UNDER MY HAND AND SEAL OF OFFICE, THIS 6th DAY OF August, 1978.

*Bernice F. Johnson*  
NOTARY PUBLIC IN AND FOR ECTOR COUNTY, TEXAS

THE STATE OF TEXAS :  
COUNTY OF ECTOR :  
BEFORE ME, THE UNDERSIGNED AUTHORITY,  
A NOTARY PUBLIC IN AND FOR THE COUNTY OF ECTOR AND STATE OF TEXAS, ON THIS DAY PERSONALLY APPEARED DEBORAH LEE WEMPE, KNOWN TO ME TO BE THE PERSON WHOSE NAME IS SUBSCRIBED TO THE FOREGOING INSTRUMENT, AND ACKNOWLEDGED TO ME THAT SHE EXECUTED THE SAME FOR THE PURPOSES AND CONSIDERATION THEREIN EXPRESSED.

GIVEN UNDER MY HAND AND SEAL OF OFFICE, THIS 3rd DAY OF November, 1978.

*Bernice F. Johnson*  
NOTARY PUBLIC IN AND FOR ECTOR COUNTY, TEXAS

KNOW ALL MEN BY THESE PRESENTS  
THAT I, GARY N. HANER, DO HEREBY CERTIFY THAT I PREPARED THIS PLAT FROM AN ACTUAL AND ACCURATE SURVEY OF THE LAND; AND THAT THE CORNER MONUMENTS SHOWN HEREON WERE PROPERLY PLACED UNDER MY SUPERVISION.

DATED: Sept. 6 1978 *Gary N. Haner*  
REGISTERED PROFESSIONAL ENGINEER

THIS PLAT IS HEREBY APPROVED, ON THIS 14th DAY OF September, 1978.

*Art F. Fish* CHAIRMAN, PLANNING BOARD  
*Judy Miller* PLANNING DIRECTOR, CITY OF ODessa, TEXAS

APPROVED, THIS 10th DAY OF October, 1978, BY THE CITY COUNCIL OF THE CITY OF ODessa, TEXAS.

*John R. Small* MAYOR  
*Jerry Walker* CITY SECRETARY

FILED FOR RECORD ON THIS 8th DAY OF December, 1978, AT 3:00 P.M.

RECORDED THIS 12th DAY OF December, 1978, IN VOLUME 20, PAGE 16, ECTOR COUNTY PLAT RECORDS.

*Lucille Holy*  
COUNTY CLERK, ECTOR COUNTY, TEXAS

CERTIFICATE OF DIRECTOR OF PUBLIC WORKS:  
I HEREBY CERTIFY THAT ALL REQUIREMENTS OF THE "URBAN DEVELOPMENT ORDINANCE" CONCERNING SUBMISSION AND/OR APPROVAL OF INFORMATION AND DATA TO THE DIRECTOR OF PUBLIC WORKS AND TO THE CITY ENGINEER, REQUIRED FOR FINAL PLAT APPROVAL, HAVE BEEN COMPLIED WITH FOR THIS SUBMISSION.

DATED: Dec 6th 1978 *Bryan J. Henderson*  
DIRECTOR OF PUBLIC WORKS