


# GREENBRIER ESTATES, 3RD FILING

A SUBDIVISION OF 2.04 ACRES OF LAND  
IN SECTION 8, BLOCK 41, T-2-S, T AND P RY. CO. SURVEY,  
ODESSA, ECTOR COUNTY, TEXAS

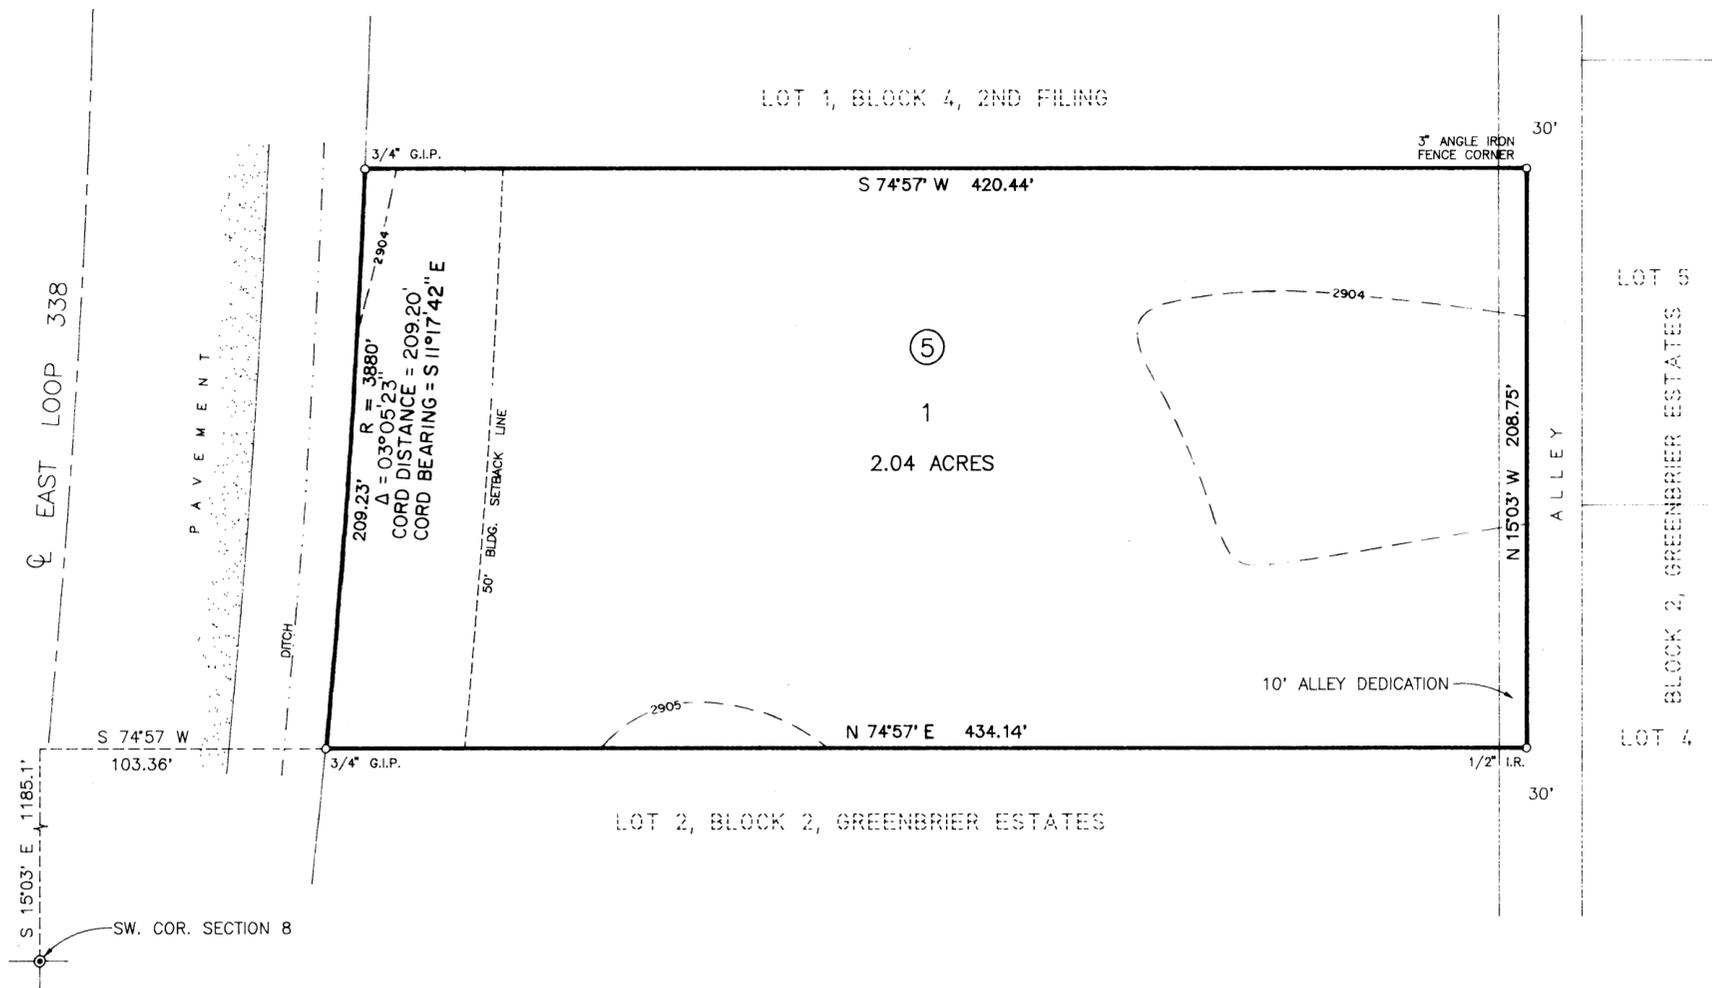

SCALE : 1" = 50'  
WEST TEXAS CONSULTANTS, INC.  
ENGINEERS - PLANNERS - SURVEYORS  
501 W. INDUSTRIAL AVE.  
MIDLAND, TEXAS

THE STATE OF TEXAS §  
COUNTY OF ECTOR §

KNOW ALL MEN BY THESE PRESENTS:


THAT WE, THE UNDERSIGNED, BEING THE PRESENT OWNERS OF THE LAND SHOWN ON THIS PLAT AND DESIGNATED AS "GREENBRIER ESTATES 3RD FILING," BEING A SUBDIVISION OF 2.04 ACRES OF LAND IN SECTION 8, BLOCK 41, T-2-S, T & P RY COMPANY SURVEY, ECTOR COUNTY, TEXAS, AND WHOSE NAMES ARE SUBSCRIBED HERETO, DO HEREBY DEDICATE TO THE USE OF THE PUBLIC FOREVER ALL STREETS, ALLEYS, WATER COURSES, DRAINS, EASEMENTS AND PUBLIC PLACES SHOWN HEREON, FOR THE PURPOSES AND CONSIDERATION HEREIN EXPRESSED.

OWNERS: Bill Musar Kaye Musar  
BILL MUSAR KAYE MUSAR

THE STATE OF TEXAS §  
COUNTY OF ECTOR §

BEFORE ME, THE UNDERSIGNED AUTHORITY, ON THIS DAY PERSONALLY APPEARED BILL MUSAR AND KAYE MUSAR, KNOWN TO ME TO BE THE PERSONS WHOSE NAMES ARE SUBSCRIBED TO THE FOREGOING INSTRUMENT, AND ACKNOWLEDGED TO ME THAT THEY EXECUTED THE SAME FOR THE PURPOSES AND CONSIDERATION THEREIN EXPRESSED, AND IN THE CAPACITIES THEREIN STATED.  
GIVEN UNDER MY HAND AND SEAL OF OFFICE THIS 28th DAY OF April, 1995.

MY COMMISSION EXPIRES: 3/1/99  
Phyllis Warren  
NOTARY PUBLIC FOR THE STATE OF TEXAS

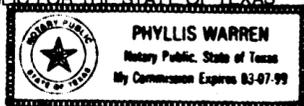

THE STATE OF TEXAS §  
COUNTY OF ECTOR §

KNOW ALL MEN BY THESE PRESENTS:

THAT I, EARL FOOTE, A REGISTERED PROFESSIONAL LAND SURVEYOR OF THE STATE OF TEXAS, DO HEREBY CERTIFY THAT I PREPARED THIS PLAT FROM AN ACTUAL AND ACCURATE SURVEY OF THE LAND AND THAT THE CORNER MONUMENTS SHOWN HEREON WERE PROPERLY PLACED, UNDER MY SUPERVISION.

DATED April 28, 1995.  
Earl Foote  
EARL FOOTE  
REGISTERED PROFESSIONAL LAND SURVEYOR

WEST TEXAS CONSULTANTS, INC.  
Job No. 44057

CERTIFICATE OF DIRECTOR OF PUBLIC WORKS

I HEREBY CERTIFY THAT ALL REQUIREMENTS OF THE "URBAN DEVELOPMENT ORDINANCE" CONCERNING SUBMISSION AND/OR APPROVAL OF INFORMATION AND DATA TO THE DIRECTOR OF PUBLIC WORKS AND THE CITY ENGINEER, REQUIRED FOR FINAL PLAT APPROVAL, HAVE BEEN COMPLIED WITH FOR THIS SUBMISSION.

DATED June 7, 1995  
[Signature]  
DIRECTOR OF PUBLIC WORKS

APPROVED THIS 6th DAY OF APRIL, 1995, BY THE PLANNING COMMISSION OF THE CITY OF ODESSA, TEXAS.

[Signature] CHAIRMAN  
[Signature] DIRECTOR OF PLANNING

APPROVED THIS 25th DAY OF APRIL, BY THE CITY COUNCIL OF ODESSA, TEXAS.

[Signature] MAYOR  
[Signature] CITY MANAGER  
[Signature] CITY SECRETARY

FILED FOR RECORD THIS 20th DAY OF June, 1995, AT 3:00 M.  
RECORDED THIS 20th DAY OF June, 1995, AT 3:00 M., IN CABINET 2  
PAGE 1160, ECTOR COUNTY PLAT RECORDS.

[Signature]  
COUNTY CLERK OF ECTOR COUNTY, TEXAS