

GUNSMOKE SUBDIVISION

BEING A SUBDIVISION OF 158.8 ACRES
IN SECTION 9, BLOCK 42, T-3-S, T.&P. RY. CO. SURVEY,
ECTOR COUNTY, TEXAS

STATE OF TEXAS:
COUNTY OF ECTOR:

KNOW ALL MEN BY THESE PRESENTS:
THAT WE, THE UNDERSIGNED, BEING THE PRESENT OWNERS OF THE LAND
SHOWN ON THIS PLAT AND DESIGNATED AS "GUNSMOKE SUBDIVISION", BEING
A SUBDIVISION OF 158.8 ACRES IN SECTION 9, BLOCK 42, T-3-S,
T.&P. RY. CO. SURVEY, ECTOR COUNTY, TEXAS AND DO HEREBY DEDICATE
THE STREETS, ALLEYS AND EASEMENTS TO THE PUBLIC FOR ITS USE.

CAMELOT WEST LP


[Signature]
SAM HOLLOMAN, SAMELOT
MANAGEMENT, INC., GENERAL PARTNER

STATE OF TEXAS:
COUNTY OF ECTOR:

THIS INSTRUMENT WAS ACKNOWLEDGED BEFORE ME ON December 15,
2007, BY SAM HOLLOMAN, PRESIDENT OF SAMELOT MANAGEMENT, INC.,
A TEXAS CORPORATION, ON BEHALF OF SAID CORPORATION.

March 30, 2009
MY COMMISSION EXPIRES

[Signature]
NOTARY PUBLIC, STATE OF TEXAS

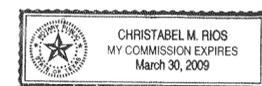


[Printed Name]
PRINTED NAME OF NOTARY

STATE OF TEXAS:
COUNTY OF ECTOR:

KNOW ALL MEN BY THESE PRESENTS: THAT I, S. W. HOWELL,
A REGISTERED PROFESSIONAL LAND SURVEYOR OF THE STATE OF TEXAS, DO
HEREBY CERTIFY THAT THIS PLAT WAS PREPARED FROM AN ACTUAL AND ACCURATE
SURVEY OF THE LAND AND THAT THE CORNER MONUMENTS SHOWN HEREON
WERE PROPERLY PLACED UNDER MY SUPERVISION.

DATED: November 8, 2007

[Signature]
S. W. HOWELL
REGISTERED PROFESSIONAL LAND SURVEYOR

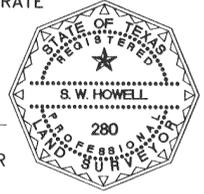

CERTIFICATE OF DIRECTOR OF PUBLIC WORKS CITY OF ODESSA TEXAS

I HEREBY CERTIFY THAT ALL REQUIREMENTS OF THE "URBAN DEVELOPMENT
ORDINANCE" CONCERNING SUBMISSION AND/OR APPROVAL OF INFORMATION AND
DATA TO THE DIRECTOR OF PUBLIC WORKS AND THE CITY ENGINEER, REQUIRED
FOR FINAL PLAT APPROVAL, HAVE BEEN COMPLIED WITH FOR THIS SUBMISSION.

DATED: January 10, 2008

[Signature]
DIRECTOR OF PUBLIC WORKS, ODESSA TEXAS

APPROVED THIS 15TH DAY OF NOVEMBER, 2007, BY THE
PLANNING COMMISSION OF THE CITY OF ODESSA, TEXAS


[Signature] CHAIRMAN
[Signature] DIRECTOR OF PLANNING

CERTIFICATE OF DIRECTOR OF PUBLIC WORKS ECTOR COUNTY TEXAS


I HEREBY CERTIFY THAT ALL REQUIREMENTS OF "ECTOR COUNTY ORDER ON SUBDIVISION, ROAD
AND DRAINAGE SPECIFICATIONS IN THE EXTRA-TERRITORIAL JURISDICTION OF THE CITY OF ODESSA,
IN ECTOR COUNTY, TEXAS" HAVE BEEN COMPLIED WITH FOR THIS SUBMISSION.

DATED: 1-15, 2008

[Signature]
DIRECTOR OF PUBLIC WORKS ECTOR COUNTY TEXAS

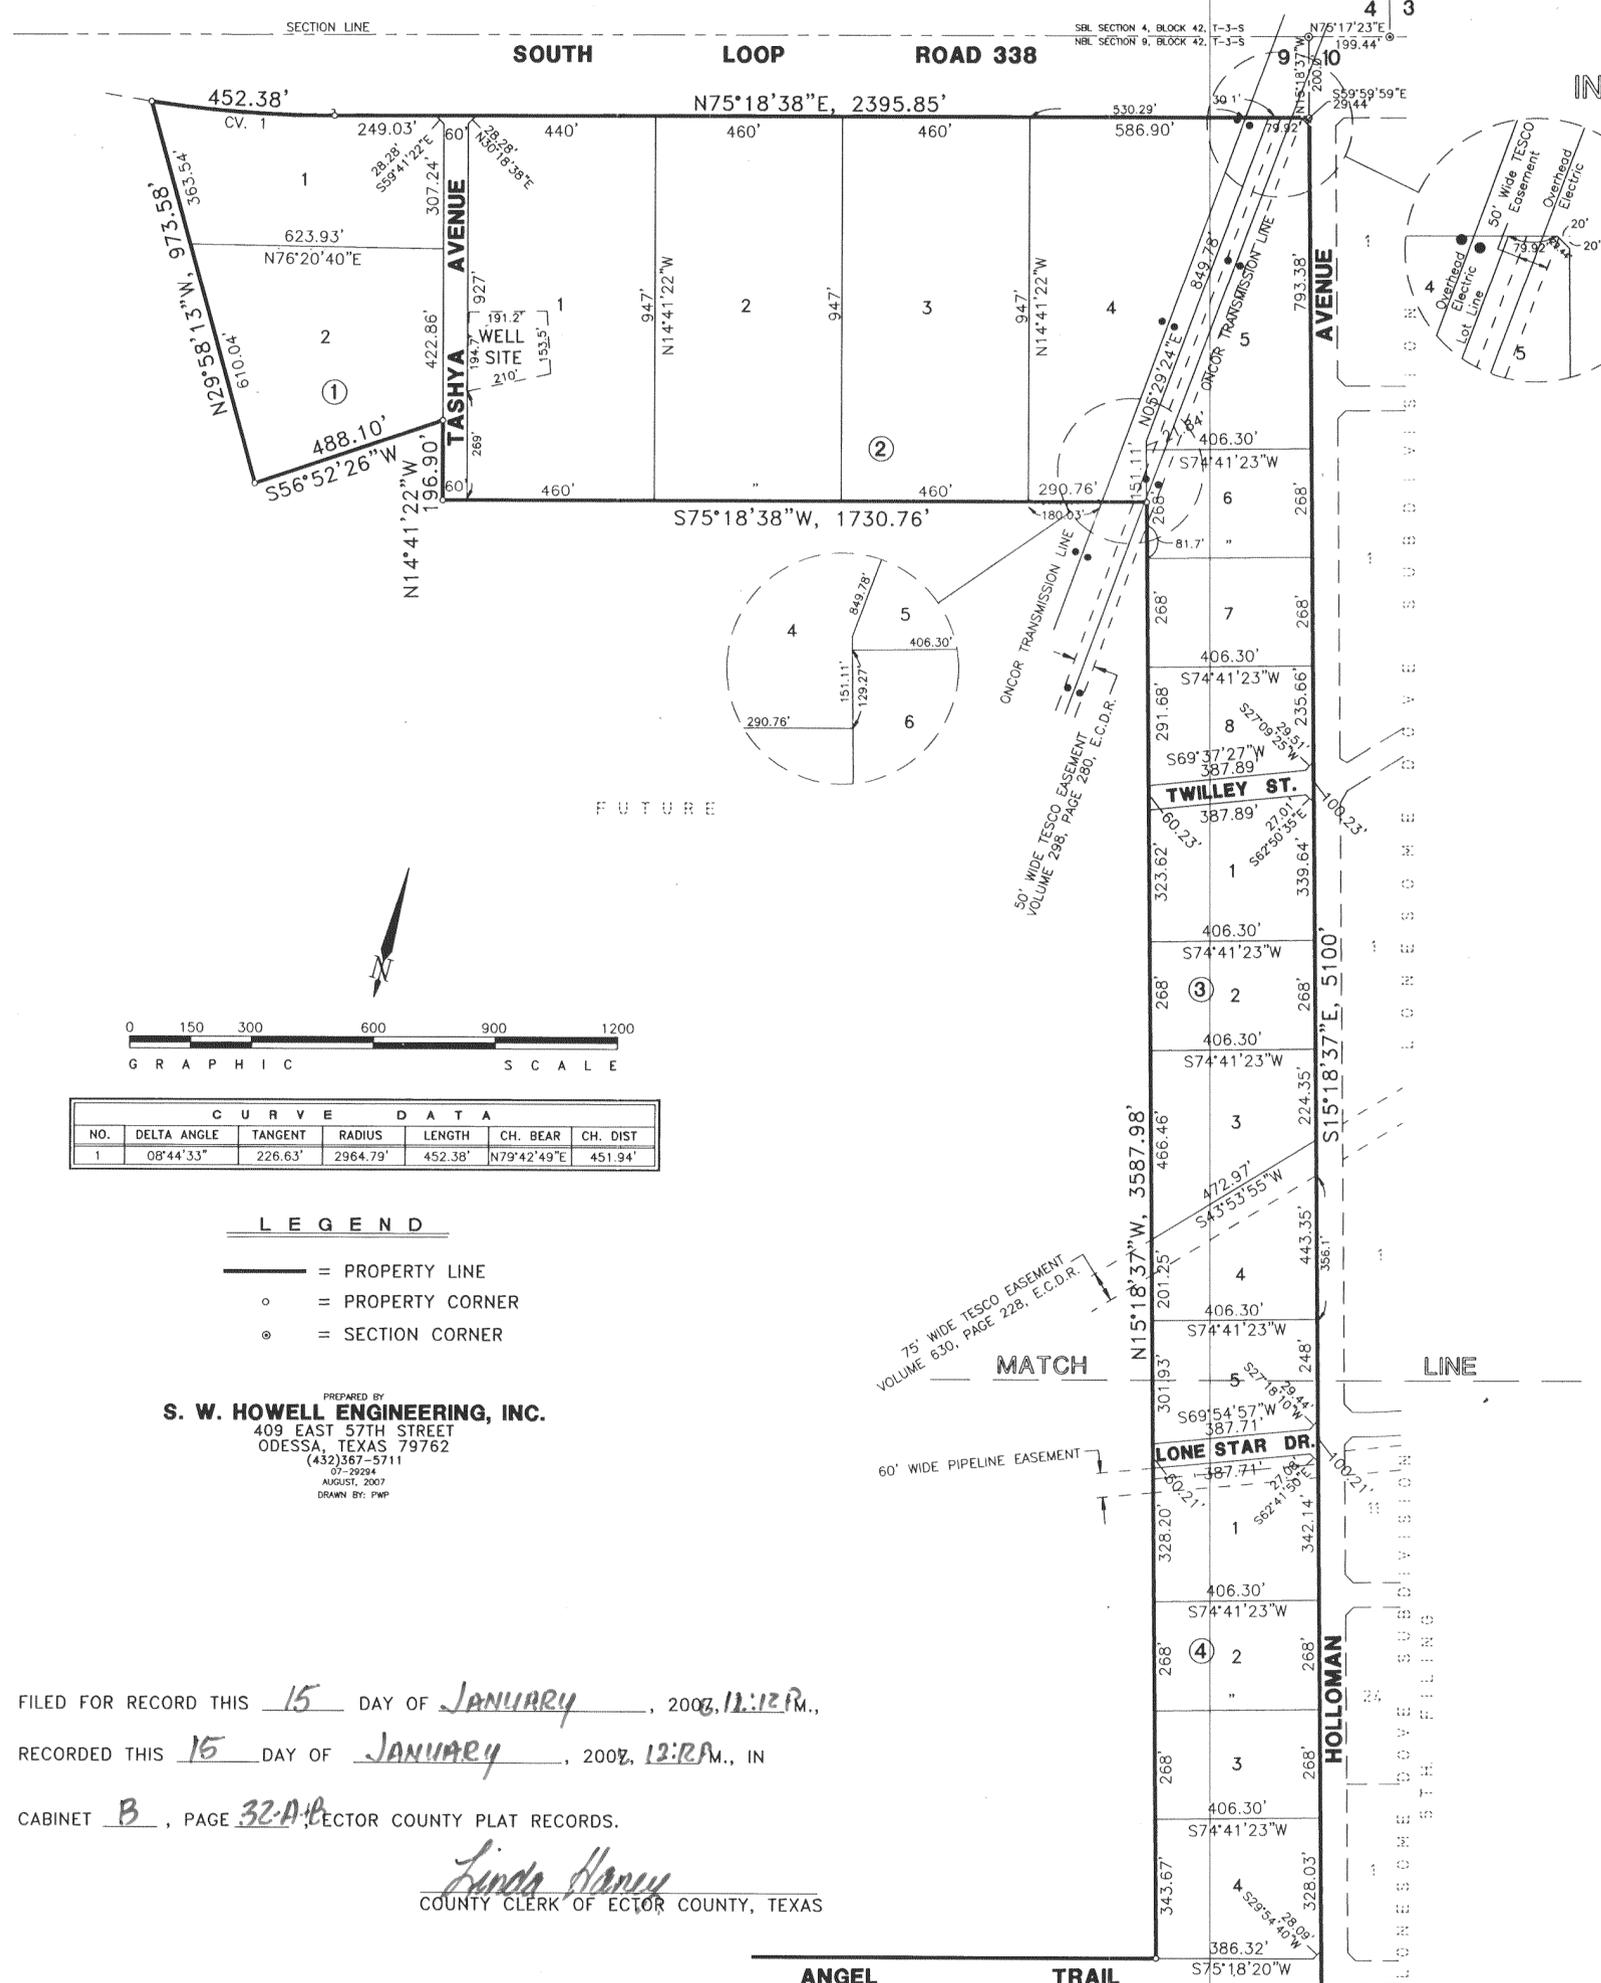

FUTURE

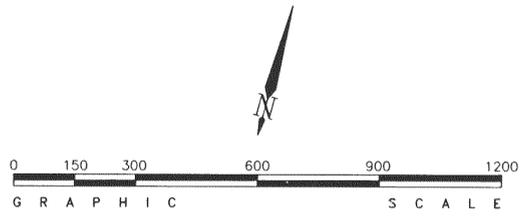

CURVE DATA						
NO.	DELTA ANGLE	TANGENT	RADIUS	LENGTH	CH. BEAR	CH. DIST
1	08°44'33"	226.63'	2964.79'	452.38'	N79°42'49"E	451.94'

LEGEND

- = PROPERTY LINE
- o = PROPERTY CORNER
- ⊙ = SECTION CORNER

PREPARED BY
S. W. HOWELL ENGINEERING, INC.
409 EAST 57TH STREET
ODESSA, TEXAS 79762
(432)367-5711
07-29294
AUGUST, 2007
DRAWN BY: PWP

FILED FOR RECORD THIS 15 DAY OF JANUARY, 2008, 12:12 P.M.,

RECORDED THIS 15 DAY OF JANUARY, 2008, 12:24 P.M., IN

CABINET B, PAGE 32-A-B, ECTOR COUNTY PLAT RECORDS.

[Signature]
LINDA HANEY
COUNTY CLERK OF ECTOR COUNTY, TEXAS