
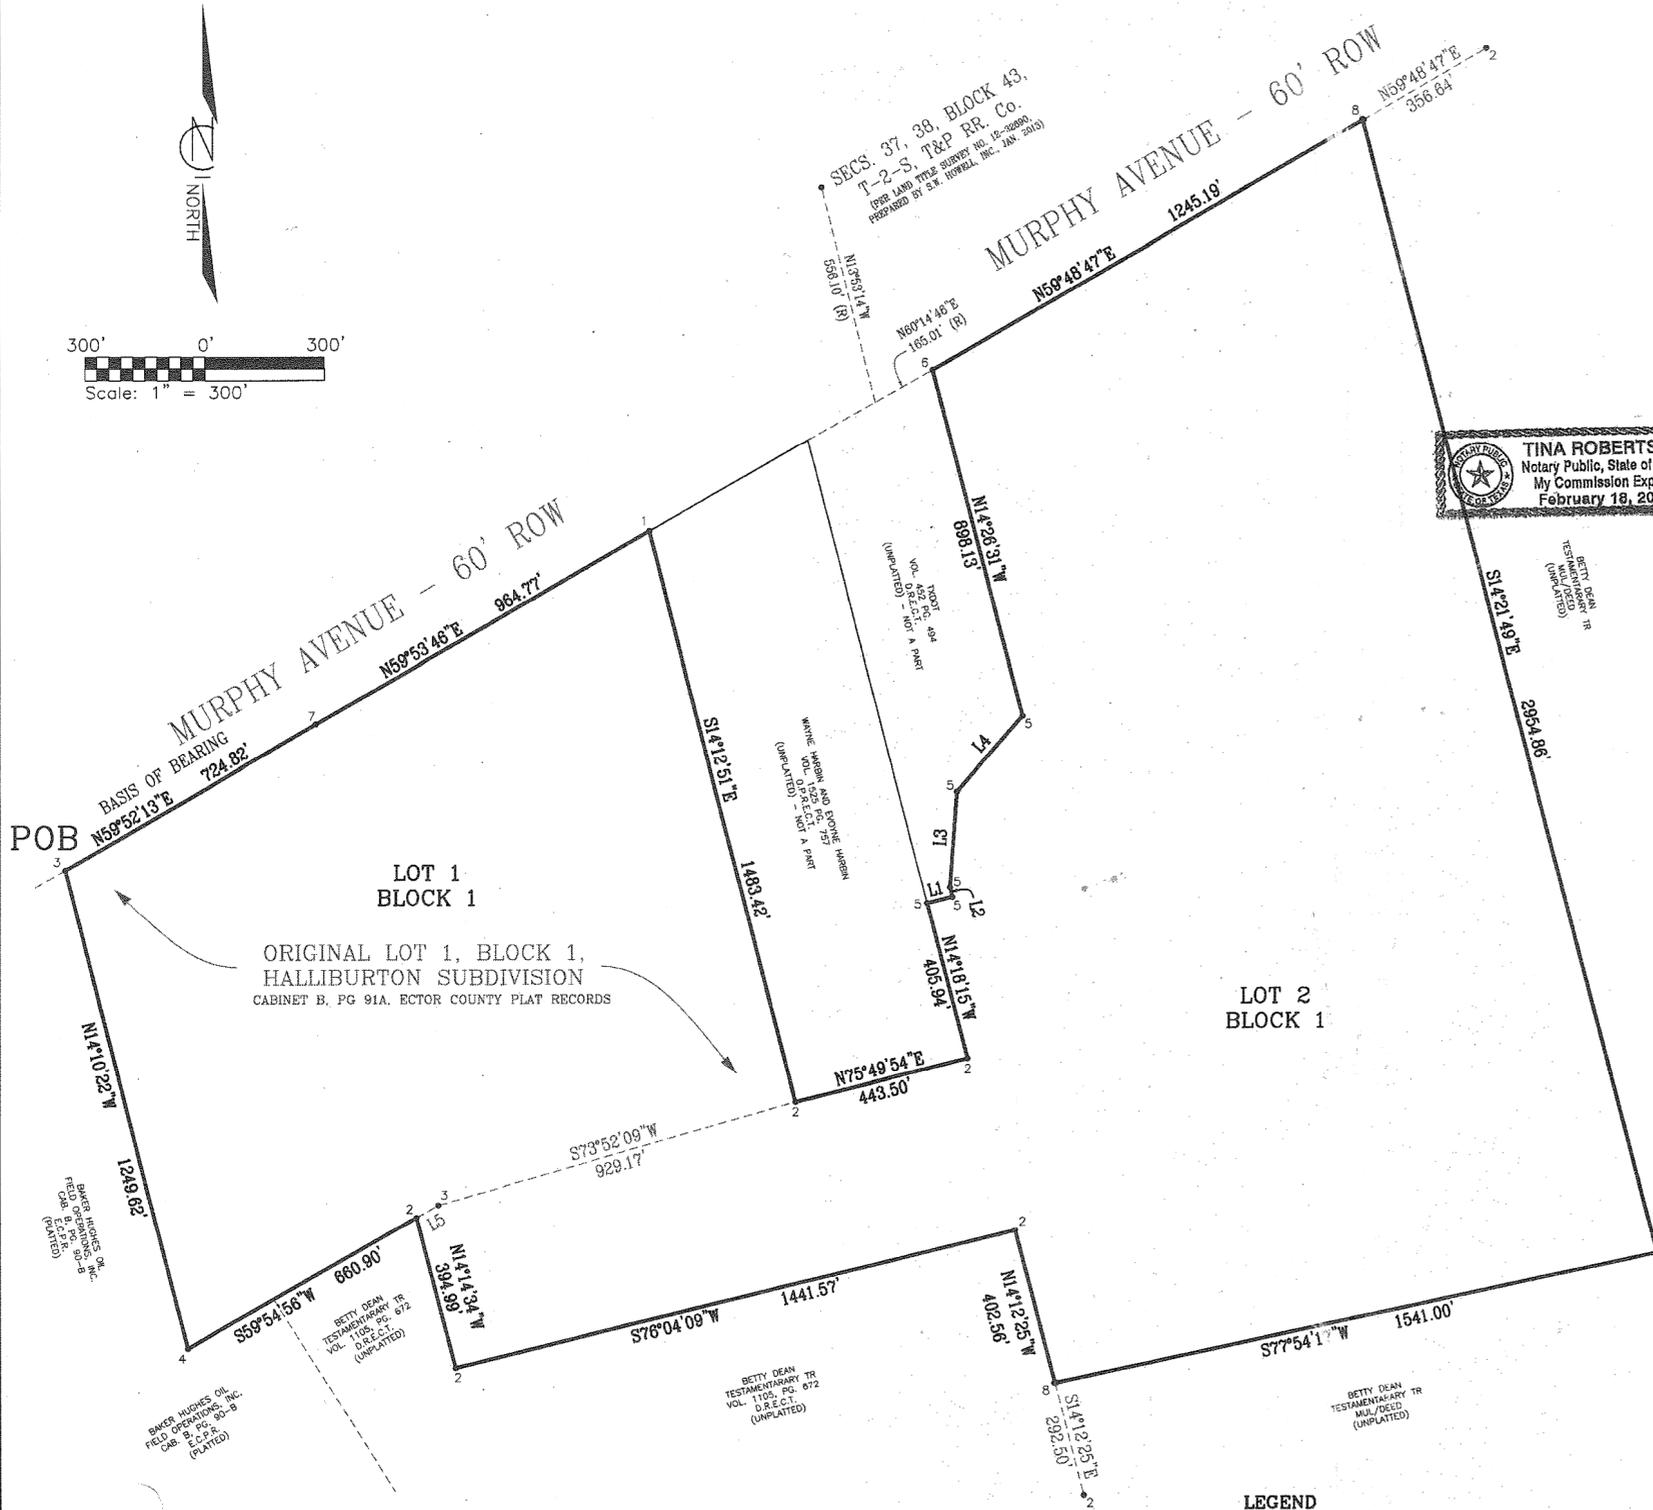


# REPLAT AND SUBDIVISION ESTABLISHING HALLIBURTON SUBDIVISION, 2ND FILING

BEING A 151.199 ACRE TRACT OF LAND  
 LOCATED IN SECTION 37 AND 38, BLOCK 43, T-2-S, T&P RR. Co. SURVEY,  
 ECTOR COUNTY, TEXAS

13-799(61.0)  
 SurvTech

15293590

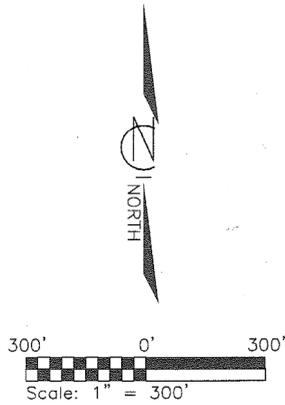

OWNER NAME: HALLIBURTON ENERGY SERVICES  
 ADDRESS: 10200 BELLAIRE, HOUSTON TX, 77072  
 PHONE: (817) 761-2223

LINE	BEARING	LENGTH
L1	N 75° 33' 03" E	65.00
L2	N 13° 36' 28" W	24.69
L3	N 04° 05' 24" E	242.32
L4	N 40° 56' 10" E	251.06
L5	N 60° 04' 45" E	63.87

- LEGEND**
- 1 - FOUND 1/2" IRON ROD WITH PLASTIC CAP
  - 2 - FOUND PLASTIC CAP HOWELL RPLS 280
  - 3 - FOUND 1/2" IRON ROD WITH PLASTIC CAP "1974"
  - 4 - FOUND 3/8" IRON ROD
  - 5 - FOUND TXDOT MONUMENT
  - 6 - FOUND 1.5" IRON PIPE
  - 7 - FOUND 1/2" IRON ROD (NO CAP)
  - 8 - CALCULATED POSITION NO MON FOUND OR SET
  - (R) - RECORD DISTANCE PER LAND TITLE SURVEY NO. 12-32690, PREPARED BY S.W. HOWELL, INC., JAN. 2013

STATE OF TEXAS  
 COUNTY OF ECTOR

KNOW ALL MEN BY THESE PRESENTS THAT I (WE), THE UNDERSIGNED OWNER(S) OF THE LAND SHOWN ON THIS PLAT, DESIGNATED AS LOT 1, BLOCK 1, HALLIBURTON SUBDIVISION, BEING THAT LOT DESCRIBED IN CABINET B, BOOK 91A, OF THE PLAT RECORDS OF ECTOR COUNTY, TEXAS, AND A 102.06 ACRE TRACT OF LAND OUT OF SECTIONS 37 AND 38, BLOCK 43, T-2-S, T&P RR. Co. SURVEY, ECTOR COUNTY, TEXAS, BEING THAT TRACT DESCRIBED IN DOC. NO. 2013-00008398, FILED 05/23/2013, OF THE OFFICIAL PUBLIC RECORDS OF ECTOR COUNTY, TEXAS, WHOSE NAME IS SUBSCRIBED HERETO, THEREBY DEDICATED TO THE USE OF THE PUBLIC FOREVER ALL STREETS, ALLEYS, WATER COURSES, DRAINS, EASEMENTS, PUBLIC PLACES SHOWN THEREON FOR THE PURPOSE AND CONSIDERATION THEREIN EXPRESSED, AND A EASEMENT OF INGRESS AND EGRESS FOR TRASH COLLECTION PURPOSES IS HEREBY GRANTED.

BY: Woody Kemp Jr.  
 WOODY KEMP JR.

STATE OF TEXAS  
 COUNTY OF HARRIS

BEFORE ME THE UNDERSIGNED AUTHORITY A NOTARY PUBLIC IN AND FOR THE COUNTY OF ECTOR AND THE STATE OF TEXAS, ON THIS DAY PERSONALLY APPEARED WOODY KEMP, KNOWN TO ME TO BE THE PERSON WHOSE NAME IS SUBSCRIBED TO THE FOREGOING INSTRUMENT, AND ACKNOWLEDGED TO ME THAT HE EXECUTED THE SAME FOR THE PURPOSES AND CONSIDERATIONS THEREIN EXPRESSED AND IN THE CAPACITY THEREIN STATED.

**TINA ROBERTSON**  
 Notary Public, State of Texas  
 My Commission Expires February 18, 2015

GIVEN UNDER MY HAND AND SEAL OF OFFICE ON THIS DAY OF October 2 2013

Ray THIS PLAT IS HEREBY APPROVED THIS 5<sup>TH</sup> DAY OF SEPTEMBER, 2013, BY THE PLANNING AND ZONING COMMISSION, CITY OF ODESSA, TEXAS.

Randal J Brunk  
 CHAIRMAN, PLANNING COMMISSION DIRECTOR OF PLANNING

CERTIFICATE OF DIRECTOR OF PUBLIC WORKS

I HEREBY CERTIFY THAT ALL REQUIREMENTS OF THE "URBAN DEVELOPMENT ORDINANCE" CONCERNING SUBMISSION AND/OR APPROVAL OF INFORMATION AND DATA TO THE DIRECTOR OF PUBLIC WORKS AND THE CITY ENGINEER REQUIRED FOR FINAL PLAT APPROVAL HAVE BEEN COMPLIED WITH FOR THIS SUBMISSION

DATED: October 10, 2013 Michelle Spang  
 DIRECTOR OF PUBLIC WORKS

FILED FOR RECORD ON THIS 20<sup>th</sup> DAY OF June, 2014,  
 AT 9:49 A.M. RECORDED THIS 20<sup>th</sup> DAY OF June, 2014,  
 AT 9:49 A.M. IN CABINET B, PAGE 138 B, ECTOR COUNTY PLAT RECORDS.

Linda Haney  
 COUNTY CLERK OF ECTOR COUNTY, TEXAS

SURVEYOR'S CERTIFICATE

KNOW ALL MEN BY THESE PRESENTS:

THAT I, DALLAS WILSON, A REGISTERED PROFESSIONAL LAND SURVEYOR OF THE STATE OF TEXAS, DO HEREBY CERTIFY THAT I PREPARED THIS PLAT FROM AN ACTUAL AND ACCURATE SURVEY OF LAND AND THAT THE CORNER MONUMENTS SHOWN HERE WERE PROPERLY PLACED UNDER MY SUPERVISION.

Dallas Wilson  
 DALLAS WILSON, RPLS 6301



9-20-13

<p>10200 E Girard Ave                  Bldg B Suite 330                  Denver, CO 80231                  Tel: (720) 259-9323</p> <p>SURVEY · MAPPING · INNOVATION</p>	PROJECT NO.	P13134	REPLAT AND SUBDIVISION ESTABLISHING HALLIBURTON SUBDIVISION, 2ND FILING
	DATE:	9/20/2013	
	SCALE:	1" = 300'	
	DRAFTED BY:	SAK	
	REVIEWED BY:	MJB	
FILE NAME:	P13134 REPLAT.dgn		