


REPLAT OF BLOCKS 9, 10, & 11
HARRISDALE ADDITION
3RD FILING
TO THE CITY OF ODESSA
ECTOR COUNTY, TEXAS

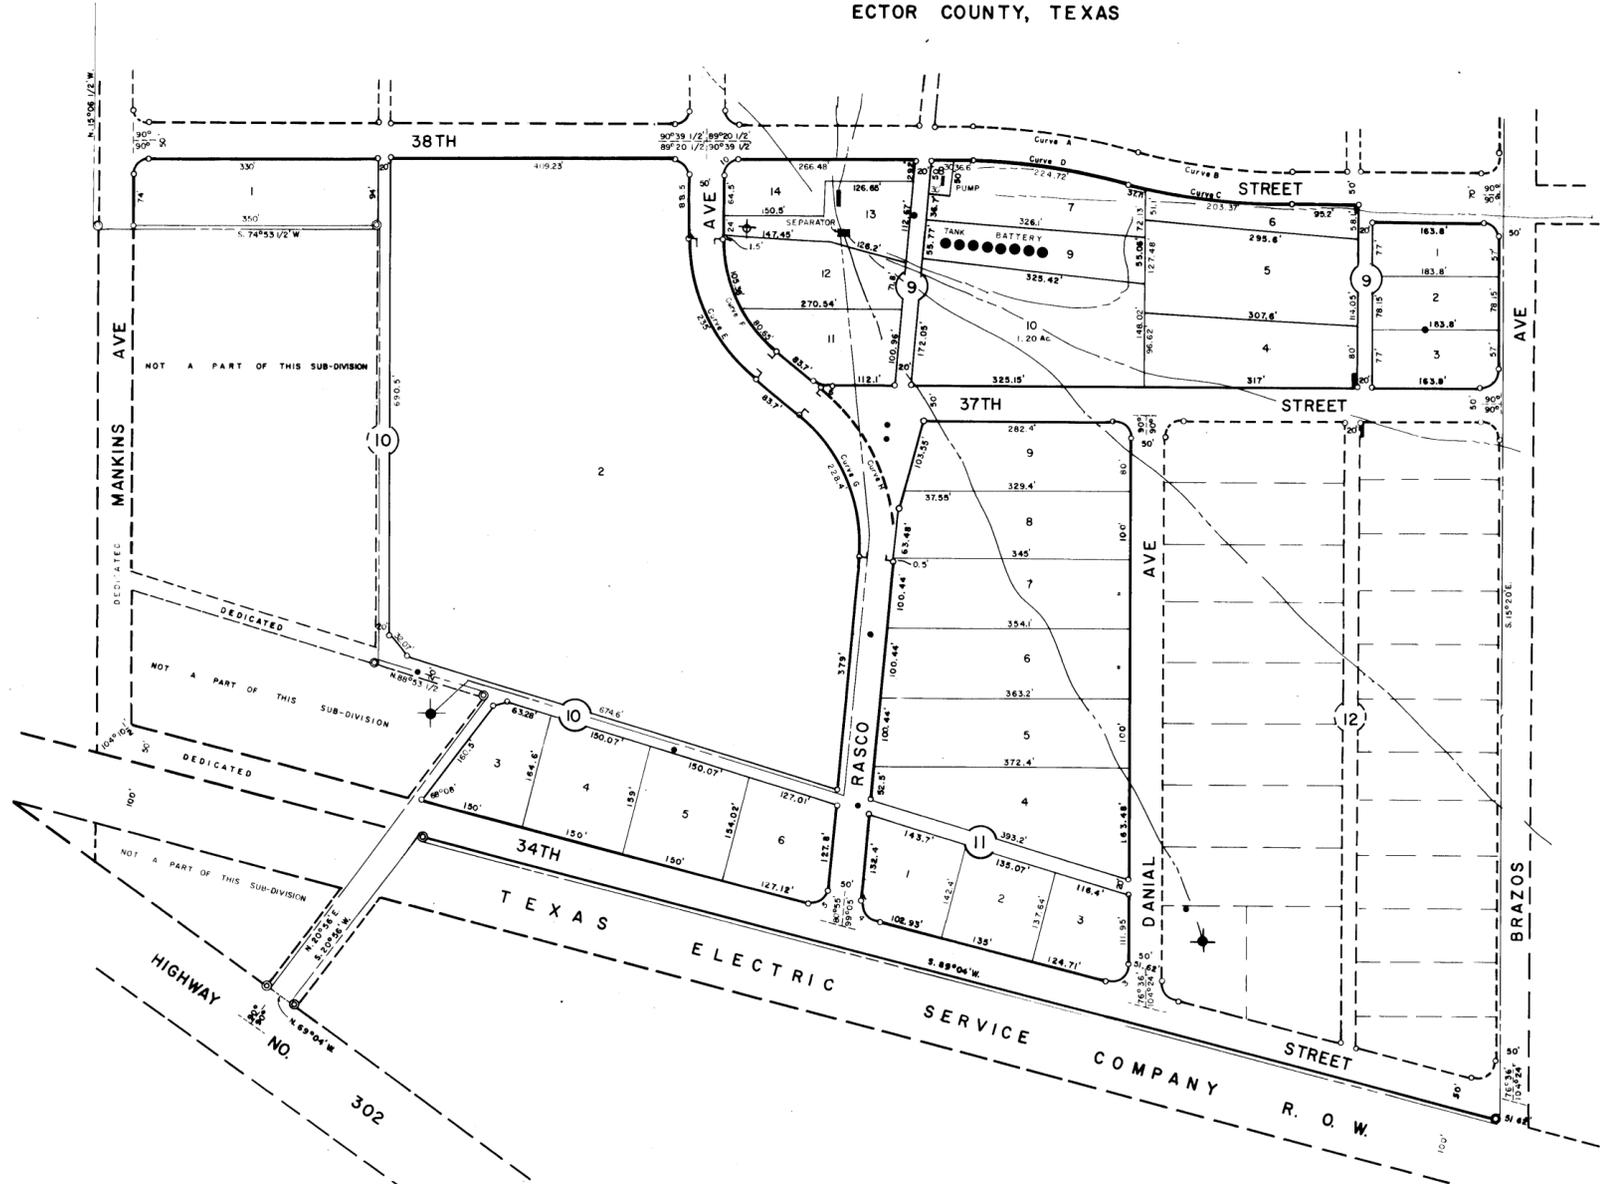

CURVE DATA

Curve No.	A	D	T	L	R
A	15°00'	6°18'	119.74	238.10	909.52
B	15°13'30"	6°51'13"	110.56	222.13	335.99
C	15°10'30"	6°38'40"	118.41	233.07	885.99
D	15°00'	6°40'21"	113.16	224.72	859.52
E	54°23'	23°00'30"	127.19	235	247.97
F	54°23'	23°00'	101.5	187.55	197.57
G	58°43'30"	29°42'48"	129.54	228.4	222.84
H	58°43'30"	21°00'	153.5	279.64	272.84
1	10°42'24"		29.78	30.44	20.00
2	75°36'		15.97	26.1	
3	104°24'		25.78	26.44	
4	80°50'		17.07	28.85	
5	89°05'		23.45	34.87	
6	38°33'		6.80	12.77	
7	90°39'30"		20.23	31.65	
8	89°20'30"		19.77	31.19	
9	80°39'30"		20.23	31.65	
10	89°20'30"		19.77	31.19	
11	88°40'30"		19.91	31.34	
12	90°13'30"		20.08	31.41	
13	90°03'		20.21	31.67	
14	89°07'		19.69	31.11	
15	89°07'		19.69	31.11	
16	90°03'		20.21	31.26	

- LEGEND
- ⊙ TRACT CORNER
 - BLOCK CORNER
 - Curve E - DESIGNATES CURVE NUMBER
 - PC & PT OF CURVE
 - PROPERTY LINE 20' RADIUS, 31.4' LENGTH, OR OTHERWISE DESIGNATED
 - OIL WELL
 - OIL STORAGE TANK
 - PIPE LINE
 - GAS VENT
 - POWER POLE
 - 5' x 15' GUY POLE EASEMENT
 - TRACT BOUNDARY

THE STATE OF TEXAS
COUNTY OF ECTOR

KNOW ALL MEN BY THESE PRESENTS

THAT WE D.W. PRICE AND JOHN B. HARRIS BEING THE PRESENT OWNERS OF BLOCKS 9, 10, & 11, HARRISDALE ADDITION, 3RD FILING, HAVE CAUSED THE SAME TO BE REPLATED INTO LOTS, STREETS, & ALLEYS, AND DO HEREBY DESIGNATE SUCH REPLAT OF BLOCKS 9, 10, & 11, HARRISDALE ADDITION, 3RD FILING AS SHOWN HEREON, AND DO DEDICATE THE STREETS, & ALLEYS TO THE PUBLIC FOR THEIR USE, BUT IN THE EVENT SAID STREETS, & ALLEYS SHALL CEASE TO BE USED AS SUCH THE TITLE THERE TO SHALL REVERT TO US, OUR HEIRS AND ASSIGNS.

SIGNED AT ODESSA, TEXAS THIS 27th DAY OF January 1956

D.W. Price
D. W. PRICE

John B. Harris
JOHN B. HARRIS

THIS REPLAT OF BLOCKS 9, 10, & 11 OF "HARRISDALE ADDITION" 3RD FILING WAS APPROVED AT A REGULAR MEETING OF THE ECTOR COUNTY COMMISSIONERS COURT IN FEBRUARY 1956.

William S. Ash

FILED FOR RECORD THIS 1 DAY OF MAY 1957 AT 11 RECORDED THIS 8 DAY OF MAY 1957 AT 4:14 IN VOLUME NO. 5
PAGE NO. 20 ECTOR COUNTY PLAT RECORDS.

Edna Smith
COUNTY CLERK OF ECTOR COUNTY

THE STATE OF TEXAS
COUNTY OF ECTOR

BEFORE ME THE UNDERSIGNED AUTHORITY

A NOTARY PUBLIC IN AND FOR THE COUNTY OF ECTOR AND FOR THE STATE OF TEXAS ON THIS DAY PERSONALLY APPEARED D.W. PRICE AND JOHN B. HARRIS KNOWN TO ME TO BE THE PERSONS WHOSE NAMES ARE SUBSCRIBED TO THE FOREGOING INSTRUMENT AND ACKNOWLEDGED TO ME THAT THEY EXECUTED THE SAME FOR THE PURPOSES AND CONSIDERATIONS THEREIN EXPRESSED.

GIVEN UNDER MY HAND AND OATH OF OFFICE THIS 27 DAY OF January 1956.

William S. Ash
NOTARY PUBLIC IN AND FOR ECTOR COUNTY

THE STATE OF TEXAS
COUNTY OF ECTOR

I, WILBUR L. ASH, A REGISTERED PROFESSIONAL ENGINEER OF THE STATE OF TEXAS DO CERTIFY THAT THIS REPLAT OF BLOCKS 9, 10, & 11 OF "HARRISDALE ADDITION" 3RD FILING, REPRESENTS A SURVEY MADE BY ME ON THE GROUND IN JANUARY 1956.

Wilbur L. Ash
REGISTERED PROFESSIONAL ENGINEER

