


REPLAT OF LOT 9, BLOCK 20

HARRISDALE ADDITION 4TH FILING

ODESSA, TEXAS

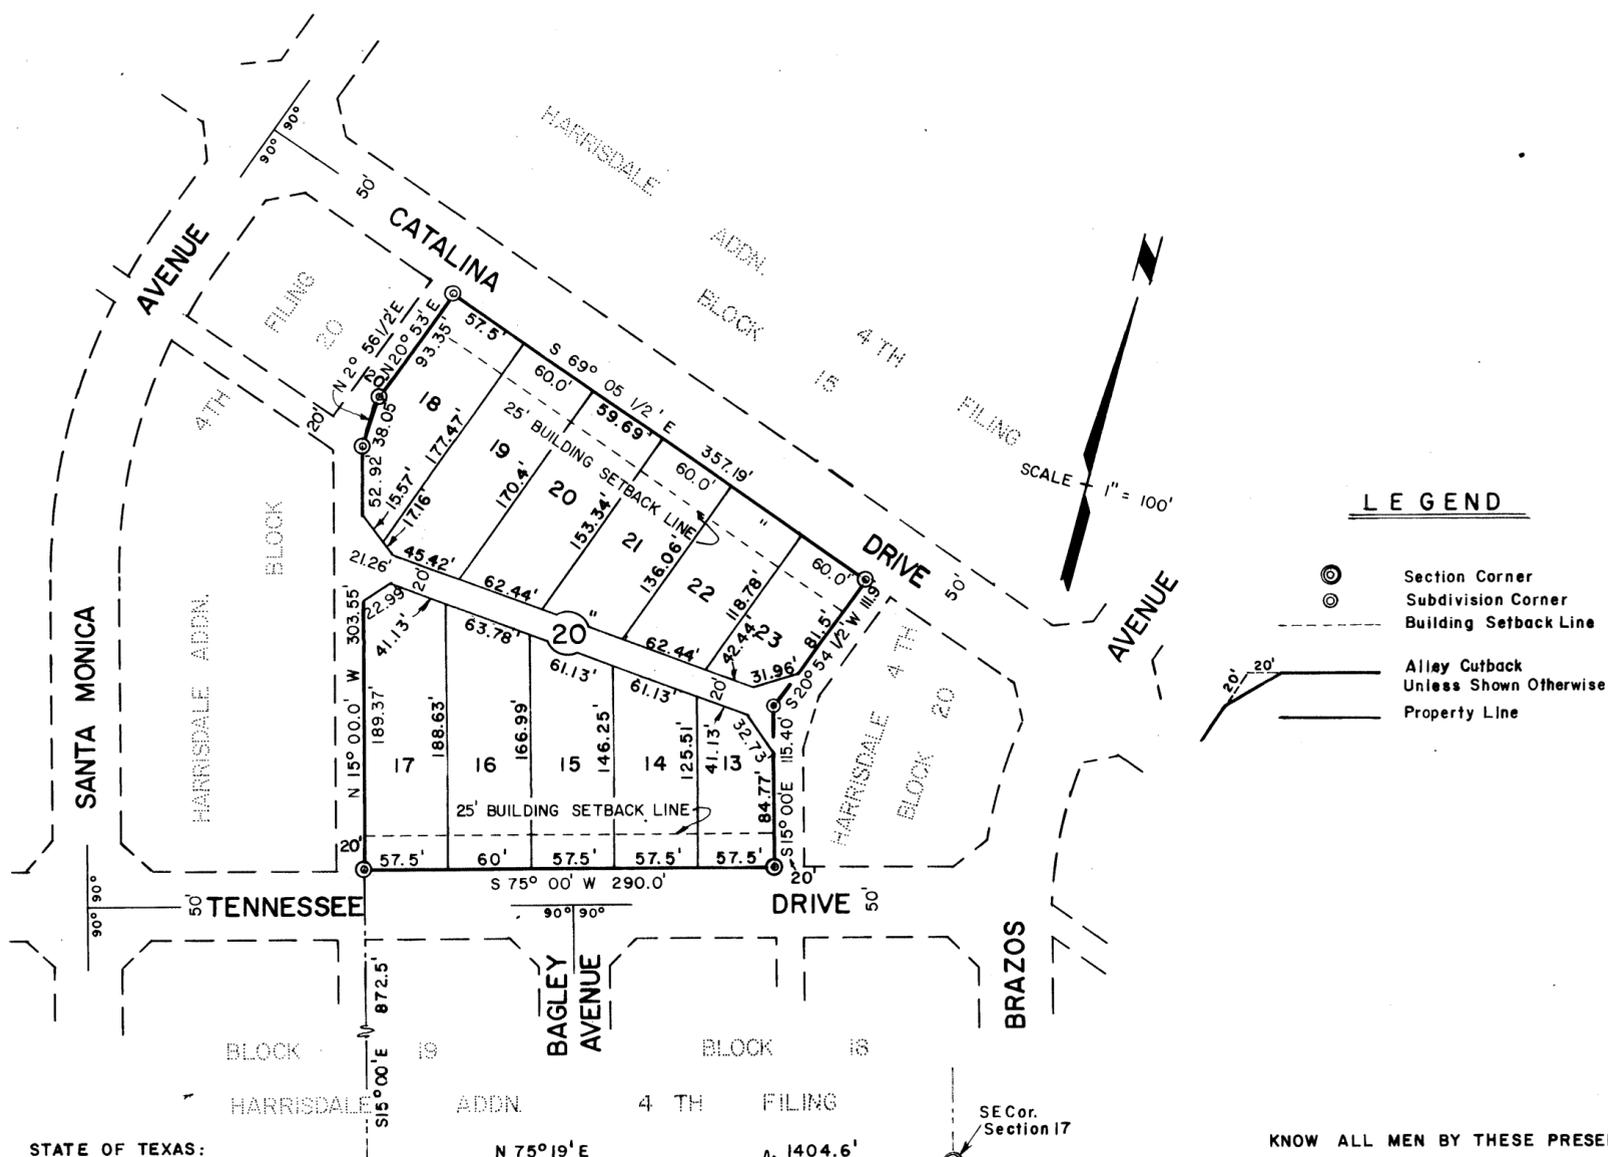

LEGEND

- ⊙ Section Corner
- ⊙ Subdivision Corner
- Building Setback Line
- Alley Cutback Unless Shown Otherwise
- Property Line

STATE OF TEXAS:
COUNTY OF ECTOR:

KNOW ALL MEN BY THESE PRESENTS

WE, THE UNDERSIGNED OWNERS OF THE LAND SHOWN ON THIS PLAT AND DESIGNATED AS "REPLAT OF LOT 9, BLOCK 20 HARRISDALE ADDITION 4TH FILING," AN ADDITION TO THE CITY OF ODESSA, ECTOR COUNTY, TEXAS, AND WHOSE NAMES ARE SUBSCRIBED HERETO, HEREBY DEDICATE TO THE USE OF THE PUBLIC FOREVER ALL STREETS, ALLEYS, WATER COURSES, EASEMENTS, AND PUBLIC PLACES THEREON SHOWN FOR THE PURPOSE AND CONSIDERATION THEREIN EXPRESSED.

"CONSOLIDATED HOMES DEVELOPMENT CORP."

BY: Paul Hyde
PAUL HYDE, PRESIDENT

STATE OF TEXAS:
COUNTY OF ECTOR:

BEFORE ME THE UNDERSIGNED AUTHORITY

A NOTARY PUBLIC IN AND FOR COUNTY OF ECTOR AND STATE OF TEXAS, ON THIS DAY PERSONALLY APPEARED PAUL HYDE KNOWN TO ME TO BE THE PERSON AND OFFICER WHOSE NAME IS SUBSCRIBED TO THE FOREGOING INSTRUMENT AND ACKNOWLEDGED TO ME THAT THE SAME WAS THE ACT OF SAID CONSOLIDATED HOME DEVELOPMENT CO., INC., A TEXAS CORPORATION, AND THAT HE EXECUTED THE SAME AS THE ACT OF SAID CORPORATION FOR THE PURPOSES AND CONSIDERATIONS THEREIN EXPRESSED AND IN THE CAPACITY THEREIN STATED.

GIVEN UNDER MY HAND AND SEAL OF OFFICE ON THIS 1ST DAY OF DECEMBER, 1976.

Mary Ann Graves
NOTARY PUBLIC IN AND FOR ECTOR COUNTY, TEXAS

KNOW ALL MEN BY THESE PRESENTS

THAT I, KENNETH E. ESMOND, DO HEREBY CERTIFY THAT I PREPARED THIS PLAT FROM AN ACTUAL AND ACCURATE SURVEY OF THE LAND AND THAT THE CORNER MONUMENTS SHOWN HEREON WERE PROPERLY PLACED UNDER MY SUPERVISION.

DATED: November 2, 1976. Kenneth E. Esmond
REGISTERED PUBLIC SURVEYOR

CERTIFICATE OF DIRECTOR OF PUBLIC WORKS:

I HEREBY CERTIFY THAT ALL REQUIREMENTS OF THE "URBAN DEVELOPMENT ORDINANCE" CONCERNING SUBMISSION AND/OR APPROVAL OF INFORMATION AND DATA TO THE DIRECTOR OF PUBLIC WORKS AND THE CITY ENGINEER REQUIRED FOR FINAL PLAT APPROVAL HAVE BEEN COMPLIED WITH FOR THIS SUBMISSION.

DATED: Jan. 28, 1976. Bryan N. Henderson
DIRECTOR OF PUBLIC WORKS

APPROVED THIS 16th DAY OF September, 1976, BY THE PLANNING BOARD OF THE CITY OF ODESSA, TEXAS.

[Signature] CHAIRMAN
Judy Miller DIRECTOR OF PLANNING

APPROVED THIS 9th DAY OF November, 1976, BY THE CITY COUNCIL OF THE CITY OF ODESSA, TEXAS.

[Signature] MAYOR
[Signature] CITY MANAGER
[Signature] CITY SECRETARY

FILED FOR RECORD THIS 1st DAY OF February, 1976, AT 4 P. .M.
RECORDED THIS 1st DAY OF February, 1976, AT 4 P. .M., IN VOLUME 18, PAGE 4, ECTOR COUNTY PLAT RECORDS.

[Signature]
COUNTY CLERK OF ECTOR COUNTY, TEXAS