

A REPLAT OF LOTS 7-12 BLOCK 16
HARRISDALE ADDITION
4TH FILING

4.041 ACRES IN SECTION 17, BLOCK 42, T-2-S

T&P RY. CO. SURVEY, ECTOR COUNTY

ODESSA, TEXAS

SCALE 1" = 60'

LEGEND

o - 1/2" IRON ROD


--- 3'x15' GUY ESMT'S

STATE OF TEXAS |
COUNTY OF ECTOR |

BEFORE ME THE UNDERSIGNED AUTHORITY

A NOTARY PUBLIC IN AND FOR THE COUNTY OF ECTOR AND THE STATE OF TEXAS, ON THIS DAY PERSONALLY APPEARED CLAY WOOD KNOWN TO ME TO BE THE PERSON WHOSE NAME IS SUBSCRIBED TO THE FOREGOING INSTRUMENT, AND ACKNOWLEDGED TO ME THAT HE EXECUTED THE SAME FOR THE PURPOSES AND CONSIDERATIONS THEREIN EXPRESSED AND IN THE CAPACITY THEREIN STATED.

GIVEN UNDER MY HAND AND SEAL OF OFFICE ON THIS 12 DAY OF Dec., 1988.

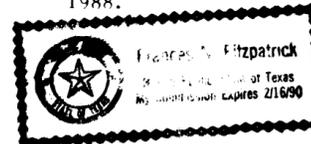

James N. Fitzpatrick
NOTARY PUBLIC IN AND FOR ECTOR COUNTY, TEXAS

THAT I, JOHN F. LANDGRAF, DO HEREBY CERTIFY THAT I PREPARED THIS PLAT FROM AN ACTUAL AND ACCURATE SURVEY OF THE LAND AND THAT THE CORNER MONUMENTS SHOWN HEREON WERE PROPERLY PLACED UNDER MY SUPERVISION.

DATED: 7 Dec, 1988.



CERTIFICATE OF DIRECTOR OF PUBLIC WORKS

I HEREBY CERTIFY THAT ALL REQUIREMENTS OF THE URBAN "DEVELOPMENT ORDINANCE" CONCERNING SUBMISSION AND/OR APPROVAL OF INFORMATION AND DATA TO THE DIRECTOR OF PUBLIC WORKS AND THE CITY ENGINEER REQUIRED FOR FINAL PLAT APPROVAL HAVE BEEN COMPLIED WITH FOR THIS SUBMISSION.

DATED: 12/23, 1988.

Barbara Bedford
DIRECTOR OF PUBLIC WORKS

APPROVED THIS 15th DAY OF DECEMBER 1988, BY THE PLANNING COMMISSION OF THE CITY OF ODESSA, TEXAS.

Ronald Cain Marianne Klauy
CHAIRMAN ACTING DIRECTOR OF PLANNING


APPROVED THIS 13th DAY OF DECEMBER 1988, BY THE CITY COUNCIL OF THE CITY OF ODESSA, TEXAS.

Craig Depp Frank M...
MAYOR PRO TEM CITY MANAGER, Acting SECRETARY

FILED FOR RECORD THIS 3 DAY OF January, 1989,
AT 4:00 P M. RECORDED THIS 3 DAY OF January, 1989,
AT 4:00 P M. IN CABINET A, PAGE 87-B, ECTOR COUNTY PLAT RECORDS.

Barbara Bedford
COUNTY CLERK OF ECTOR COUNTY, TEXAS

LANDGRAF, CRUTCHER AND ASSOCIATES, INC.
TRANSPORTATION CONSULTANTS · CIVIL ENGINEERS

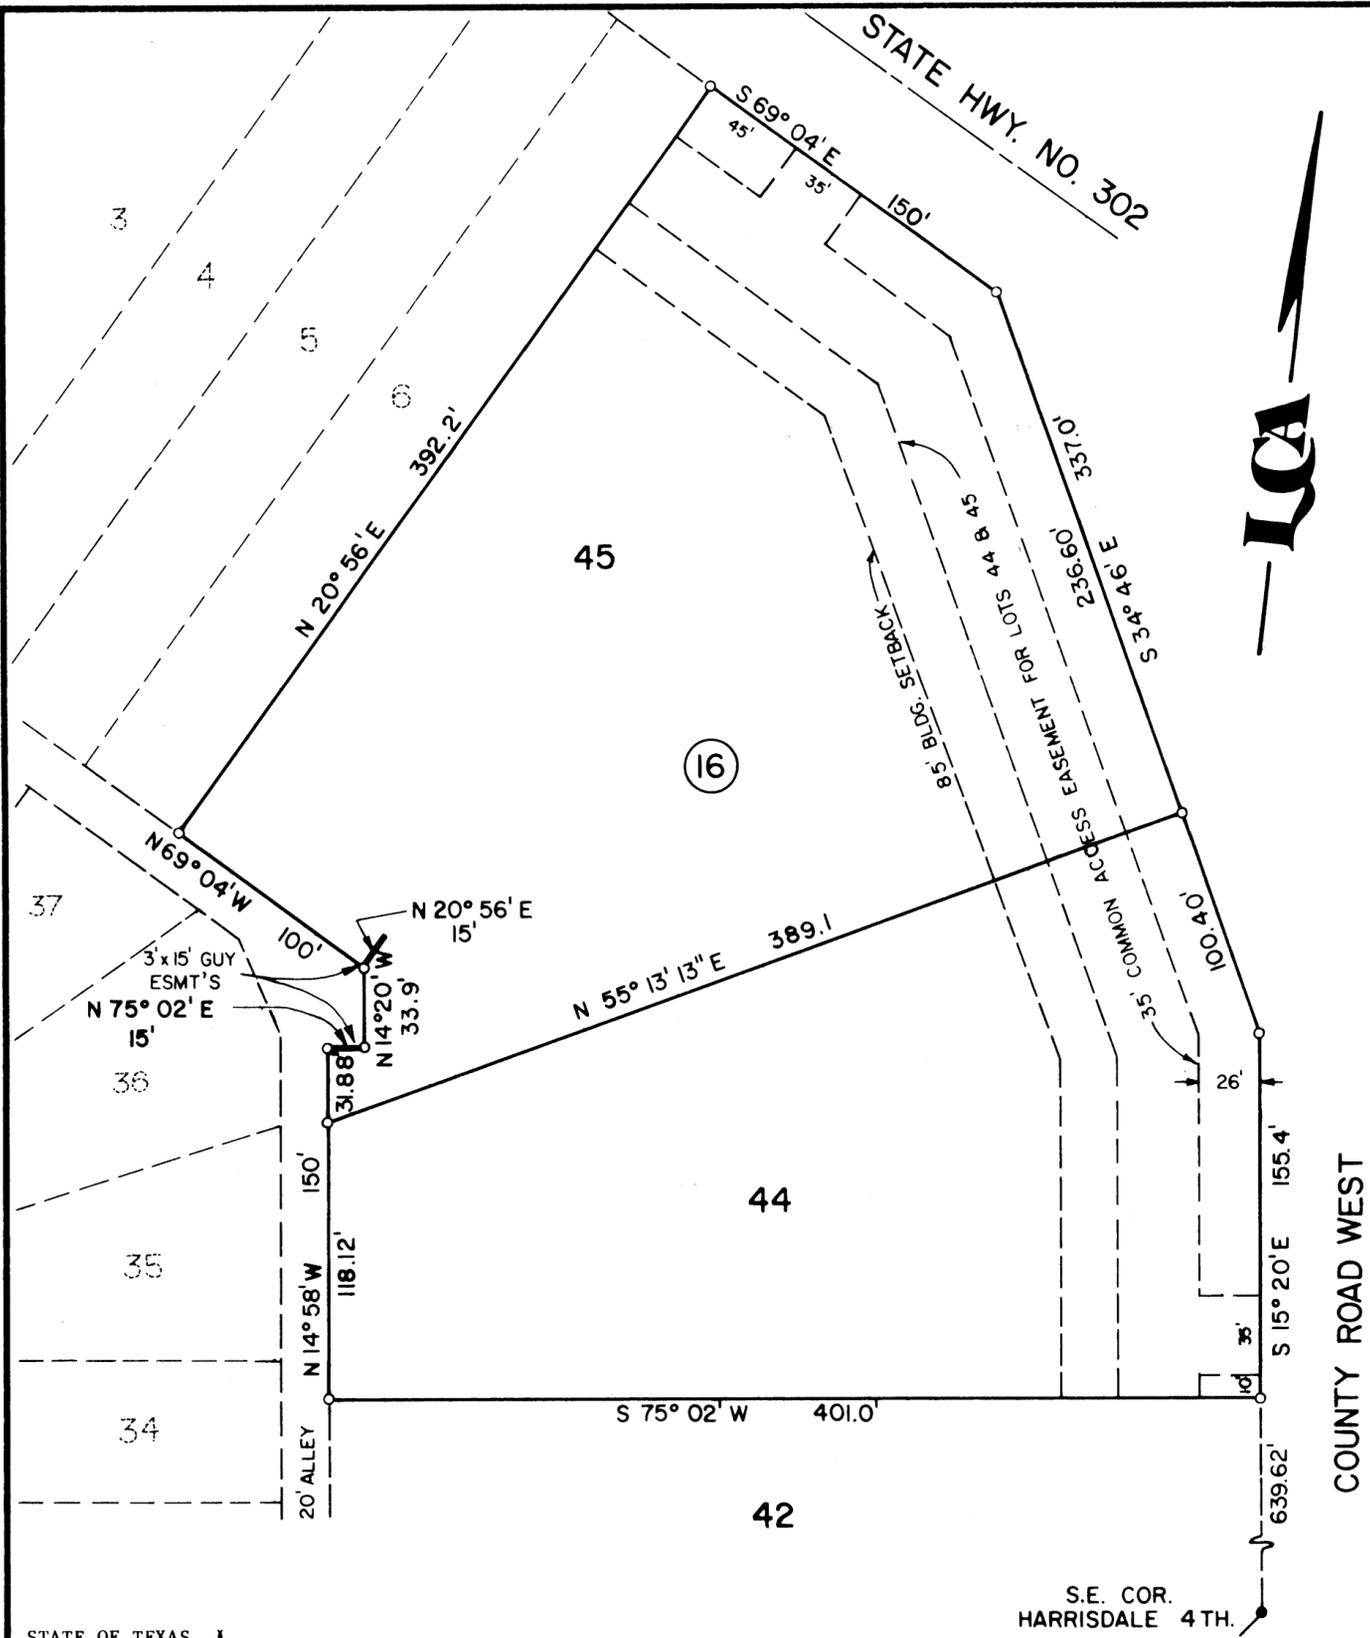

STATE OF TEXAS |
COUNTY OF ECTOR |

KNOW ALL MEN BY THESE PRESENTS

THAT I, THE UNDERSIGNED OWNERS OF THE LAND SHOWN ON THIS PLAT AND DESIGNATED AS "HARRISDALE ADDITION, 4TH FILING" AN ADDITION TO THE CITY OF ODESSA, ECTOR COUNTY, TEXAS, AND WHOSE NAMES ARE SUBSCRIBED HERETO, THEREBY DEDICATED TO THE USE OF THE PUBLIC FOREVER ALL STREETS, ALLEYS, WATER COURSES, DRAINS, EASEMENTS AND PUBLIC PLACES SHOWN THEREON FOR THE PURPOSES AND CONSIDERATION THEREIN EXPRESSED.

BY: Clay Wood
CLAY WOOD
MEMBER OF THE BOARD OF MANAGERS
WESTERN REALTY
A TEXAS JOINT VENTURE

BY: Sam Holloman
SAM HOLLAMAN
MEMBER OF THE BOARD OF MANAGERS
WESTERN REALTY
A TEXAS JOINT VENTURE

STATE OF TEXAS |
COUNTY OF ECTOR |

BEFORE ME THE UNDERSIGNED AUTHORITY

A NOTARY PUBLIC IN AND FOR THE COUNTY OF ECTOR AND THE STATE OF TEXAS, ON THIS DAY PERSONALLY APPEARED SAM HOLLAMAN KNOWN TO ME TO BE THE PERSON WHOSE NAME IS SUBSCRIBED TO THE FOREGOING INSTRUMENT, AND ACKNOWLEDGED TO ME THAT HE EXECUTED THE SAME FOR THE PURPOSES AND CONSIDERATIONS THEREIN EXPRESSED AND IN THE CAPACITY THEREIN STATED.

GIVEN UNDER MY HAND AND SEAL OF OFFICE ON THIS 12 DAY OF December, 1988.

James N. Fitzpatrick
NOTARY PUBLIC IN AND FOR ECTOR COUNTY, TEXAS