

THE STATE OF TEXAS  
COUNTY OF ECTOR

KNOW ALL MEN BY THESE PRESENTS

THAT WE D. W. PRICE AND JOHN B. HARRIS BEING THE PRESENT OWNERS OF 55.7 ACRES OF LAND IN SECTION 17, BLOCK 42, TOWNSHIP-2-SOUTH, T. & P. RAILWAY COMPANY SURVEY, ECTOR COUNTY, TEXAS HAVE CAUSED THE SAME TO BE SUBDIVIDED INTO LOTS, BLOCKS, STREETS, AND ALLEYS AS SHOWN HEREON AND DO DESIGNATE THE SAME AS "HARRISDALE ADDITION", 4TH FILING, AND DO DEDICATE THE STREETS, AND ALLEYS TO THE PUBLIC FOR THEIR USE, BUT IN THE EVENT ALL OR ANY PART OF SAID STREETS AND ALLEYS SHALL CEASE TO BE USED AS SUCH, THE TITLE THERETO SHALL REVERT TO US, OUR HEIRS AND ASSIGNS.

SIGNED AT ODESSA, TEXAS THIS 17 DAY OF May 1956.

*D. W. Price*  
D. W. PRICE

*John B. Harris*  
JOHN B. HARRIS

THE STATE OF TEXAS  
COUNTY OF ECTOR

BEFORE ME THE UNDERSIGNED AUTHORITY

A NOTARY PUBLIC IN AND FOR THE COUNTY OF ECTOR AND FOR THE STATE OF TEXAS ON THIS DAY PERSONALLY APPEARED D. W. PRICE AND JOHN B. HARRIS KNOWN TO ME TO BE THE PERSONS WHOSE NAMES ARE SUBSCRIBED TO THE FOREGOING INSTRUMENT AND ACKNOWLEDGED TO ME THAT THEY EXECUTED THE SAME FOR THE PURPOSES AND CONSIDERATIONS THEREIN EXPRESSED.

GIVEN UNDER MY HAND AND OATH OF OFFICE THIS 17 DAY OF May 1956.

*Edna Smith*  
NOTARY PUBLIC IN AND FOR ECTOR COUNTY, TEXAS.

THE STATE OF TEXAS  
COUNTY OF ECTOR

I, WILBUR L. ASH, A REGISTERED PROFESSIONAL ENGINEER OF THE STATE OF TEXAS, DO CERTIFY THAT THIS PLAN OF "HARRISDALE ADDITION", 4TH FILING, REPRESENTS A SURVEY MADE BY ME ON THE GROUND IN MAY 1956.

*Wilbur L. Ash*  
REGISTERED PROFESSIONAL ENGINEER

THIS PLAN OF "HARRISDALE ADDITION", 4TH FILING WAS APPROVED AT A REGULAR MEETING OF THE ECTOR COUNTY PLANNING BOARD ON MAY 17, 1956.

*Preston Parker*  
PRESTON PARKER, CHAIRMAN ECTOR COUNTY PLANNING BOARD

THIS PLAN OF "HARRISDALE ADDITION", 4TH FILING IS HEREBY APPROVED.

APPROVED: *Preston Parker*  
CITY PLANNING BOARD

APPROVED: *Thomas R. Down*  
MAYOR

NOTED BY: *W. S. Lavin*  
CITY MANAGER

ATTESTED BY: *R. H. Alvey*  
CITY SECRETARY

THE CITY COUNCIL OF THE CITY OF ODESSA, HEREBY CHOOSES TO TAKE THIS MEANS OF CALLING NOTICE TO THE FACT THAT, ALTHOUGH A DRILL SITE IS DESIGNATED HEREON, NO DRILL SITE AGREEMENT HAS BEEN REACHED OR EXECUTED BETWEEN THE SURFACE OWNER AND THE ROYALTY OR LEASE OWNER HOLDING MINERAL OWNERSHIP OR OIL LEASES UNDER THE ABOVE TRACT.

*Thomas R. Down*  
HAROLD R. DOWNS, MAYOR

*R. H. Alvey*  
R. H. ALVEY, CITY SECRETARY

FILED FOR RECORD THIS 31<sup>ST</sup> DAY OF JULY 1956 AT 5:00 O'CLOCK.

RECORDED THIS 31<sup>ST</sup> DAY OF JULY 1956 AT 5:00 O'CLOCK IN VOLUME NO. 4, PAGE NO. 36.

ECTOR COUNTY PLAT RECORDS


*Edna Smith*  
COUNTY CLERK OF ECTOR COUNTY, TEXAS.

# HARRISDALE ADDITION

4TH FILING

A SUBDIVISION OF 55.7 ACRES OF LAND IN SECTION 17, BLOCK 42, TOWNSHIP-2-SOUTH, T. & P. RAILWAY COMPANY SURVEY, ECTOR COUNTY, TEXAS.

SCALE: 1" = 40'

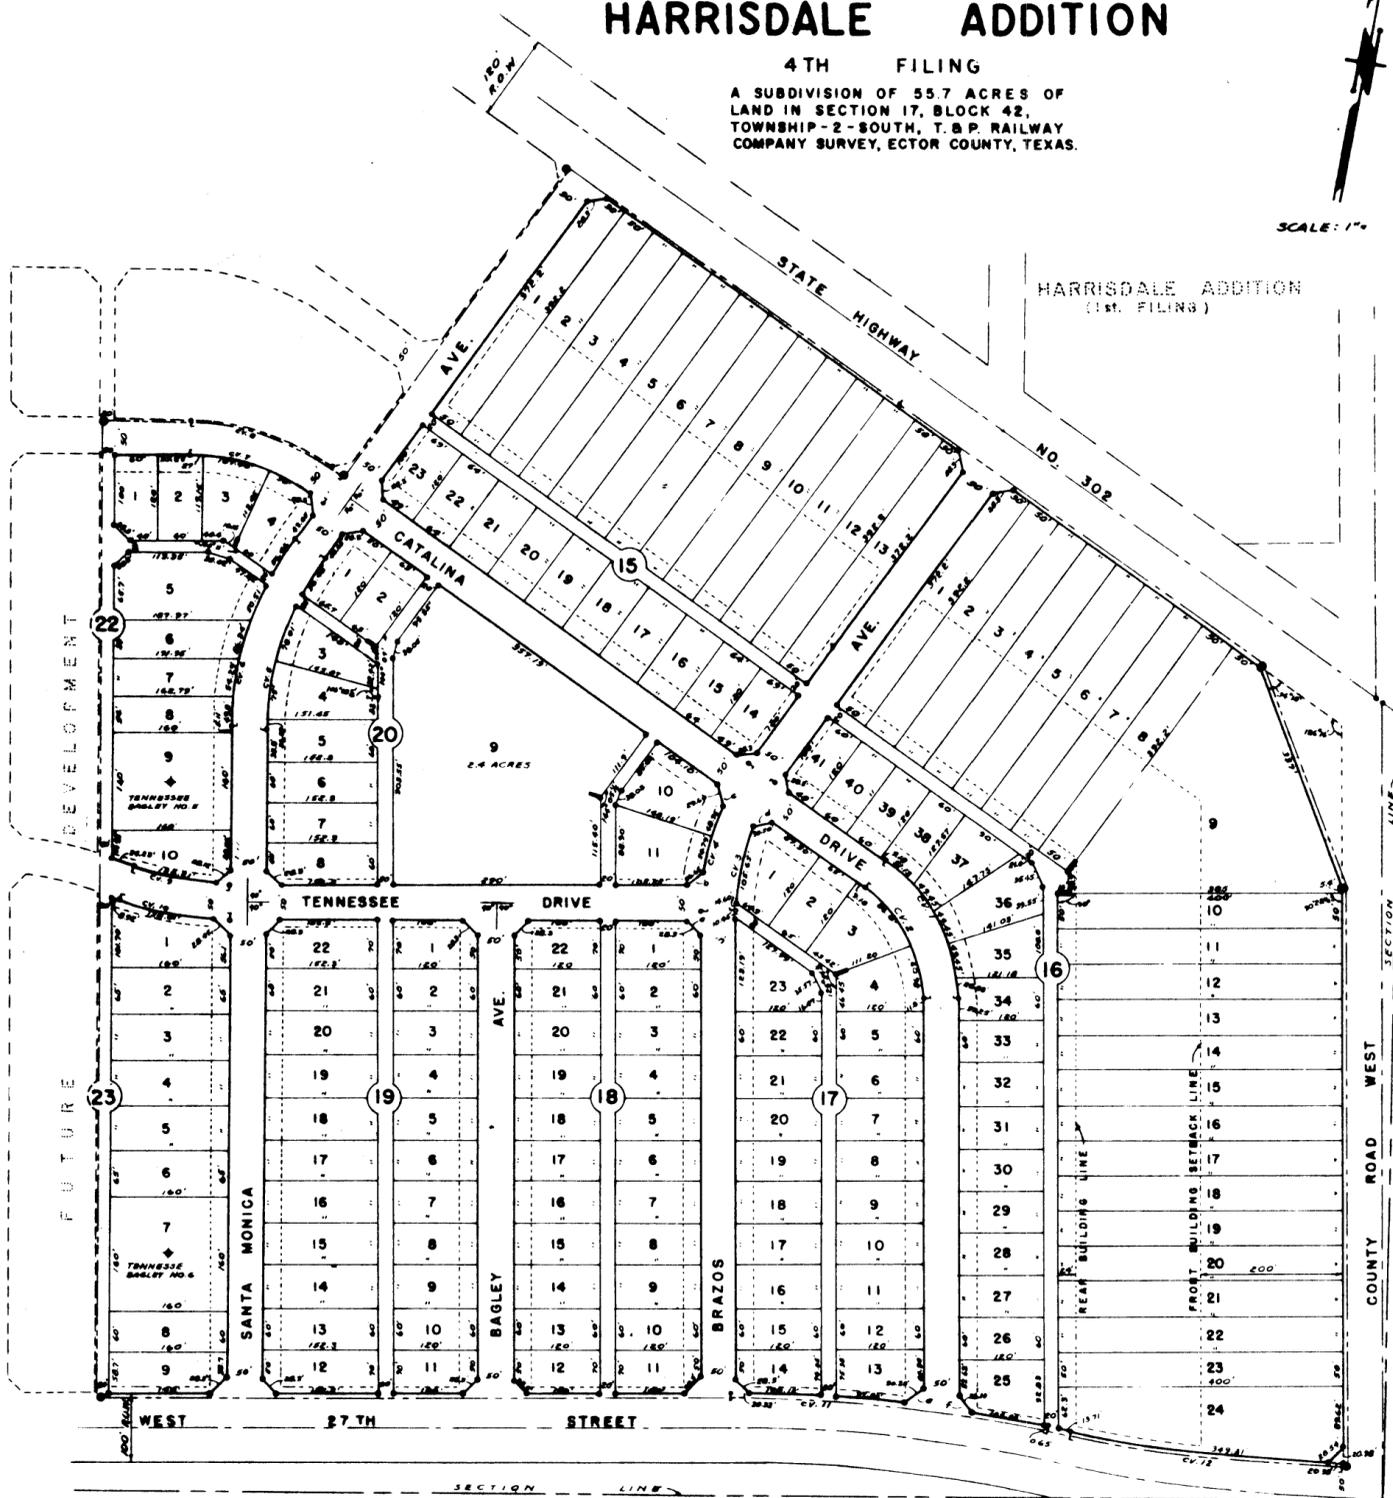

### LEGEND

- TRACT CORNER
- BLOCK CORNER
- CV.3 DESIGNATES CURVE NO.
- P.C. OR P.T. OF CURVE
- ◆ OIL WELL
- - - BUILDING SETBACK LINE:  
COMMERCIAL: 200' FRONT, 24' REAR, 10' SIDE.  
RESIDENTIAL: 25' FRONT, 10' SIDE
- - - STREET AND ALLEY CUTBACKS UNLESS OTHERWISE DESIGNATED.
- - - 3' x 15' BUY WIRE EASEMENT CENTERED ON PROPERTY LINE

### CURVE DATA

CURVE NO.	Δ	D	T	R	L
1	94°08'30"	24' 20"	120.21'	238.44'	228.30'
2	84°08'30"	31' 24"	94.66'	185.44'	172.09'
3	38°54'30"	18°30'30"	100.50'	309.83'	193.99'
4	38°54'30"	18°56' 0"	116.50'	369.83'	228.32'
5	38°54'30"	14°02' 0"	132.33'	408.37'	288.93'
6	38°54'30"	18°30' 0"	148.83'	458.37'	287.27'
7	38°54'30"	17°34' 0"	99.42'	326.13'	204.40'
8	38°54'30"	15° 14' 0"	121.87'	376.13'	230.36'
9	12°06' 0"	8°16'30"	74.00'	606.20'	148.21'
10	12°06' 0"	7°38'30"	79.30'	748.20'	158.01'
11	12°42' 0"	2°58' 0"	218.1'	1959.86'	434.4'
12	12°00' 0"	3°14'45"	195.47'	1859.86'	369.69'
13	90°00' 0"	-	20.0'	20.0'	31.42 DIA.
14	82°32'30"	-	17.85'	-	26.66 DIA.
15	82°00' 0"	-	18.59'	-	28.60 DIA.
16	99°18'30"	-	23.54'	-	30.50 DIA.
17	97°52' 0"	-	22.95'	-	30.20 DIA.
18	80°54' 0"	-	17.11'	-	26.10 DIA.