


REPLAT OF BLOCK 35 THRU 38 OF
HARRISDALE ADDITION 7TH FILING
AND BLOCK 53 OF THE REPLAT OF
HARRISDALE ADDITION 7TH FILING
AND LOTS 5 THRU 7, BLOCK 13
HARRISDALE ADDITION 5TH FILING
ODESSA, TEXAS

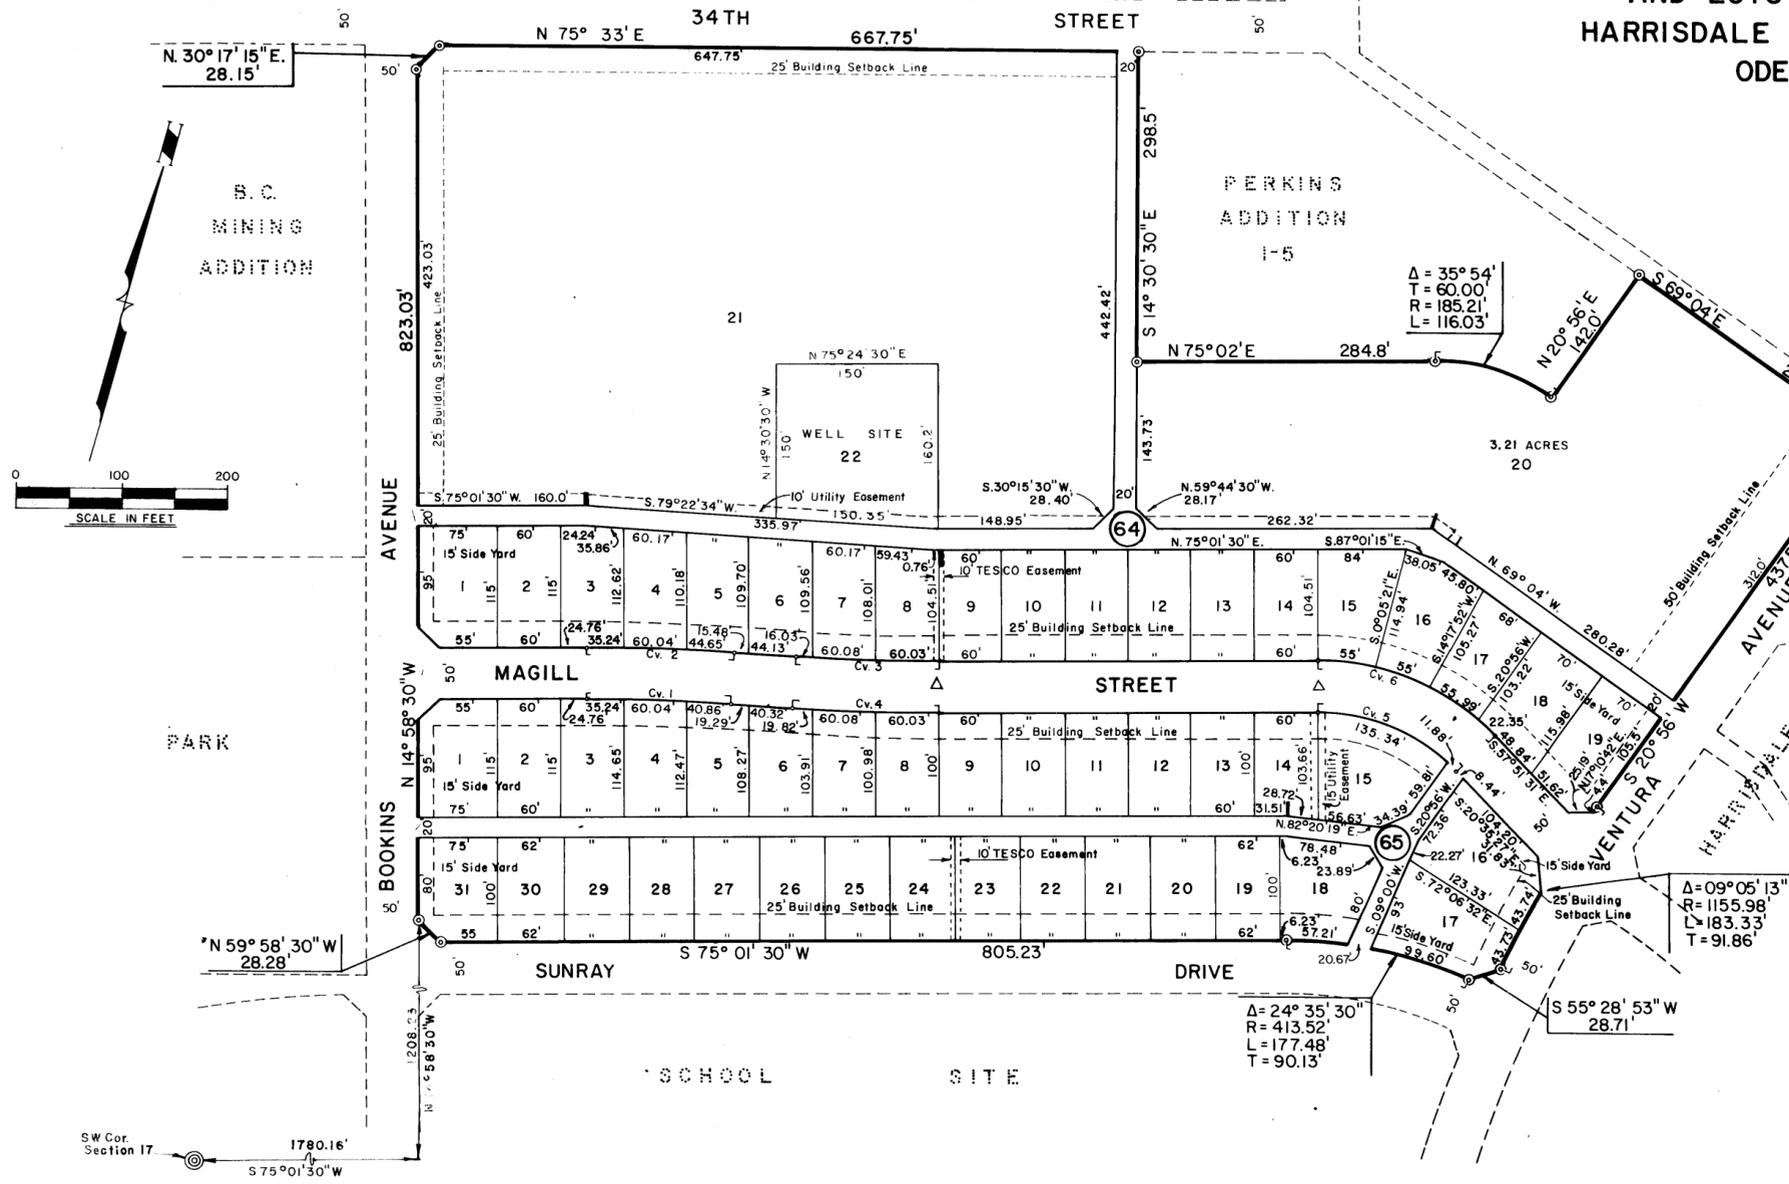

LEGEND

- △ MONUMENTS
- T 3x15' ANCHORAGE EASEMENT
- 10' WIDTH EASEMENT
- ⊙ SECTION CORNER
- ⊙ SUBDIVISION CORNER
- SUBDIVISION BOUNDARY LINE
- ⊙ PC OR PT. OF CURVE

TABULATION OF CURVE DATA

| Cv No | Δ | T | R | L |
|-------|-------------|--------|----------|---------|
| 1 | 04° 21' 04" | 68.10 | 1792.65 | 136.14' |
| 2 | 04° 21' 04" | 70.0' | 1842.65' | 139.93' |
| 3 | 04° 21' 04" | 68.10' | 1792.65' | 136.14' |
| 4 | 04° 21' 04" | 70.0' | 1842.65' | 139.93' |
| 5 | 47° 06' 59" | 78.06' | 179.03' | 147.22' |
| 6 | 47° 06' 59" | 99.86' | 229.03' | 188.34' |

THE STATE OF TEXAS
COUNTY OF ECTOR

KNOW ALL MEN BY THESE PRESENTS:

THAT WE, THE UNDERSIGNED, BEING THE PRESENT OWNERS OF THE TRACT OF LAND SHOWN HEREON, HAVE CAUSED THE SAME TO BE SUBDIVIDED AND PLATTED INTO LOTS, BLOCKS, STREETS, ALLEYS, AND EASEMENTS, AND DO HEREBY DESIGNATE SUCH SUBDIVISION AS "REPLAT OF BLOCK 35 THRU 38 OF HARRISDALE ADDITION 7TH FILING, AND BLOCK 53 OF THE REPLAT OF HARRISDALE ADDITION 7TH FILING, AND LOTS 5 THRU 7, BLOCK 13, HARRISDALE ADDITION 5TH FILING, ODESSA, TEXAS" AS SHOWN HEREON, AND DO HEREBY DEDICATE THE STREETS AND ALLEYS TO THE PUBLIC FOR IT USE FOREVER, FOR THE PURPOSES AND CONSIDERATION HEREIN EXPRESSED.

FIRST SAVINGS & LOAN ASSOCIATION

BY: Emil F. Beck PRESIDENT
BY: E. A. Murray SECRETARY-TREASURER
ATTEST: Judy L. Hamilton SECRETARY
ATTEST: Gary Bradley

THE STATE OF TEXAS
COUNTY OF ECTOR

BEFORE ME, THE UNDERSIGNED AUTHORITY, A NOTARY PUBLIC IN AND FOR ECTOR COUNTY, TEXAS, ON THIS DAY PERSONALLY APPEARED EMIL F. BECK, KNOWN TO ME TO BE THE PERSON AND OFFICER WHOSE NAME IS SUBSCRIBED TO THE FOREGOING INSTRUMENT, AND ACKNOWLEDGED TO ME THAT THE SAME WAS THE ACT OF THE SAID FIRST SAVINGS & LOAN ASSOCIATION OF ODESSA, TEXAS, A TEXAS CORPORATION, AND THAT HE EXECUTED THE SAME AS THE ACT OF THE SAID CORPORATION, FOR THE PURPOSES AND CONSIDERATION THEREIN EXPRESSED, AND IN THE CAPACITY THEREIN STATED.

GIVEN UNDER MY HAND AND SEAL OF OFFICE THIS 9th DAY OF October, 1979.

MY COMMISSION EXPIRES 11-30-80
Bernice F. Johnson
NOTARY PUBLIC IN AND FOR ECTOR COUNTY, TEXAS

KNOW ALL MEN BY THESE PRESENTS:

THAT I, GARY N. HANER, DO HEREBY CERTIFY THAT I PREPARED THIS PLAT FROM AN ACTUAL AND ACCURATE SURVEY OF THE LAND, AND THAT THE CORNER MONUMENTS SHOWN HEREON WERE PROPERLY PLACED, UNDER MY SUPERVISION.

DATED October 3, 1979

Gary N. Haner
REGISTERED PROFESSIONAL ENGINEER

CERTIFICATE OF DIRECTOR OF PUBLIC WORKS

I HEREBY CERTIFY THAT ALL REQUIREMENTS OF THE "URBAN DEVELOPMENT ORDINANCE" CONCERNING SUBMISSION AND/OR APPROVAL OF INFORMATION AND DATA TO THE DIRECTOR OF PUBLIC WORKS AND THE CITY ENGINEER, REQUIRED FOR FINAL PLAT APPROVAL, HAVE BEEN COMPLIED WITH FOR THIS SUBMISSION.

DATED Nov. 15, 1979

Bob L. Hanson
DIRECTOR OF PUBLIC WORKS

THE STATE OF TEXAS
COUNTY OF ECTOR

BEFORE ME, THE UNDERSIGNED AUTHORITY, A NOTARY PUBLIC IN AND FOR ECTOR COUNTY, TEXAS, ON THIS DAY PERSONALLY APPEARED E.G. MURRAY, KNOWN TO ME TO BE THE PERSON AND OFFICER WHOSE NAME IS SUBSCRIBED TO THE FOREGOING INSTRUMENT, AND ACKNOWLEDGED TO ME THAT THE SAME WAS THE ACT OF THE SAID S.M.C. INC. OF ODESSA, TEXAS, A TEXAS CORPORATION, AND THAT HE EXECUTED THE SAME AS THE ACT OF THE SAID CORPORATION, FOR THE PURPOSES AND CONSIDERATION THEREIN EXPRESSED, AND IN THE CAPACITY THEREIN STATED.

GIVEN UNDER MY HAND AND SEAL OF OFFICE THIS 9th DAY OF October, 1979.

MY COMMISSION EXPIRES 11-30-80

Bernice F. Johnson
NOTARY PUBLIC IN AND FOR ECTOR COUNTY, TEXAS

APPROVED THIS 27th DAY OF Sept., 1979, BY THE PLANNING BOARD OF THE CITY OF ODESSA, TEXAS. APPROVED THIS 9th DAY OF Oct., 1979, BY THE CITY COUNCIL OF THE CITY OF ODESSA, TEXAS.

Judy L. Hamilton CHAIRMAN
Jana Walker CITY SECRETARY
St. J. M. Strain MAYOR
R. Smith CITY MANAGER

FILED FOR RECORD THIS 6th DAY OF December, 1979, AT 4 P.M. RECORDED THIS 6th DAY OF December, 1979, AT 4 P.M., IN VOLUME 21, PAGE 33, ECTOR COUNTY PLAT RECORDS.

Jana Walker
COUNTY CLERK OF ECTOR COUNTY, TEXAS