
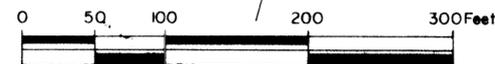


HAWKINS ADDITION

BEING A SUBDIVISION OF 2.24 ACRES OF LAND
IN SECTION 21, BLOCK 42; T-2-S, T & P RY CO SURVEY,
ECTOR COUNTY, TEXAS.

BUCHANAN ADDITION

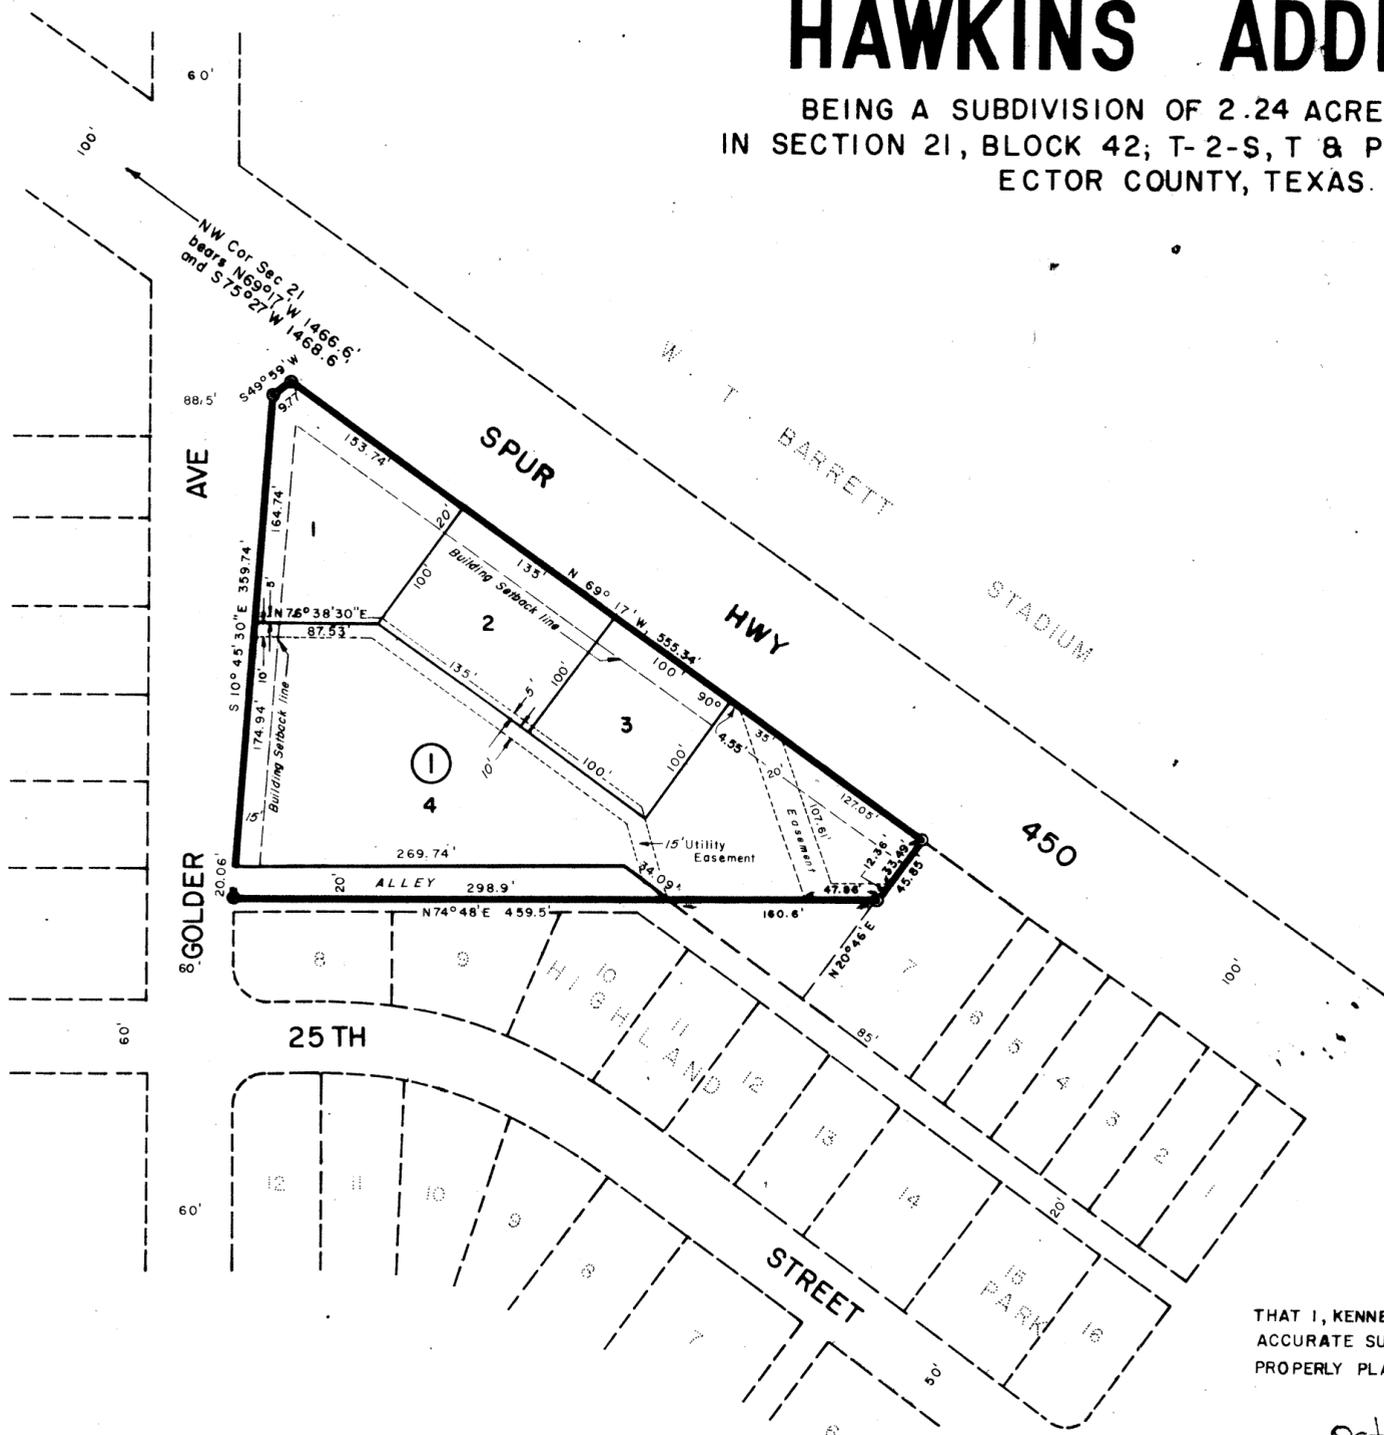

LEGEND

- ⊙ Subdivision Corner
- ⊕ Section Corner
- Property line

KNOW ALL MEN BY THESE PRESENTS THAT I, KENNETH E. ESMOND, DO HEREBY CERTIFY THAT I PREPARED THIS PLAT FROM AN ACTUAL AND ACCURATE SURVEY OF THE LAND AND THAT THE CORNER MONUMENTS SHOWN HEREON WERE PROPERLY PLACED UNDER MY SUPERVISION.

DATED: October 1, 1974.

Kenneth E. Esmond
REGISTERED PUBLIC SURVEYOR
PUBLIC SURVEYOR

APPROVED THIS 24th DAY OF October, 1974, BY THE PLANNING BOARD OF THE CITY OF ODESSA, TEXAS.

W. Hampton CHAIRMAN
John S. [Signature] DIRECTOR OF PLANNING

APPROVED THIS 12th DAY OF November, 1974, BY THE CITY COUNCIL OF THE CITY OF ODESSA, TEXAS.

B. P. Hemphill MAYOR
[Signature] CITY MANAGER
Walter [Signature] CITY SECRETARY

CERTIFICATE OF DIRECTOR OF PUBLIC WORKS
I HEREBY CERTIFY THAT ALL REQUIREMENTS OF THE "URBAN DEVELOPMENT ORDINANCE" CONCERNING SUBMISSION AND / OR APPROVAL OF INFORMATION AND DATA TO THE DIRECTOR OF PUBLIC WORKS AND THE CITY ENGINEER REQUIRED FOR FINAL PLAT APPROVAL HAVE BEEN COMPLIED WITH FOR THIS SUBMISSION.

DATE: Feb 14th, 1974.
Bryan J. Henderson
DIRECTOR OF PUBLIC WORKS

FILED FOR RECORD THIS 13th DAY OF March, 1974, AT 2:00 P.M. RECORDED THIS 13th DAY OF March, 1974, AT 2:00 P.M., IN VOL. 16, PAGE 49, ECTOR COUNTY PLAT RECORDS.

Barbara [Signature]
COUNTY CLERK OF ECTOR COUNTY, TEXAS

STATE OF TEXAS:
COUNTY OF ECTOR:

KNOW ALL MEN BY THESE PRESENTS

WE, THE UNDERSIGNED OWNERS OF THE LAND SHOWN ON THIS PLAT AND DESIGNATED AS "HAWKINS ADDITION," A SUBDIVISION TO THE CITY OF ODESSA, ECTOR COUNTY, TEXAS, AND WHOSE NAME IS SUBSCRIBED HERETO HEREBY DEDICATE TO THE USE OF THE PUBLIC FOREVER ALL STREETS, ALLEYS, WATER COURSES, DRAINS, EASEMENTS, AND PUBLIC PLACES HEREON SHOWN FOR THE PURPOSE AND CONSIDERATION THEREIN EXPRESSED.

"PERMIAN BASIN GENERAL AGENCY, INC.

BY: *Ray Hawkins* PRESIDENT ATTEST: *Cory Elliott* ASST-SECRETARY

STATE OF TEXAS:
COUNTY OF ECTOR:

BEFORE ME THE UNDERSIGNED AUTHORITY

A NOTARY PUBLIC IN AND FOR COUNTY OF ECTOR AND STATE OF TEXAS, ON THIS DAY PERSONALLY APPEARED *Ray Hawkins* KNOWN TO ME TO BE THE PERSON AND OFFICER WHOSE NAME IS SUBSCRIBED TO THE FOREGOING INSTRUMENT AND ACKNOWLEDGED TO ME THAT THE SAME WAS THE ACT OF SAID PERMIAN BASIN GENERAL AGENCY, INC., A TEXAS CORPORATION, AND THAT HE EXECUTED THE SAME AS THE ACT OF SAID CORPORATION FOR THE PURPOSES AND CONSIDERATIONS THEREIN EXPRESSED AND IN THE CAPACITY THEREIN STATED.

GIVEN UNDER MY HAND AND SEAL OF OFFICE ON THIS 27th DAY OF September, 1974.

[Signature]
NOTARY PUBLIC IN AND FOR ECTOR COUNTY, TEXAS