


04-48 P
H
2006500

HAYDEN ADDITION

AN ADDITION TO THE CITY OF ODESSA, TEXAS
BEING 5.07 ACRES IN SECTION 20, BLOCK 42,
T-2-S, T. & P. RY. CO. SURVEY, ECTOR COUNTY, TEXAS

CURVE DATA						
NO.	DELTA ANGLE	TANGENT	RADIUS	LENGTH	CH. BEAR	CH. DIST.
1	17°35'02"	35.03'	226.50'	69.51'	N83°32'01"E	69.24'
2	17°35'02"	27.30'	176.50'	54.17'	N83°32'01"E	53.95'
3	17°35'02"	27.30'	176.50'	54.17'	N83°32'01"E	53.95'
4	17°35'02"	35.03'	226.50'	69.51'	N83°32'01"E	69.24'

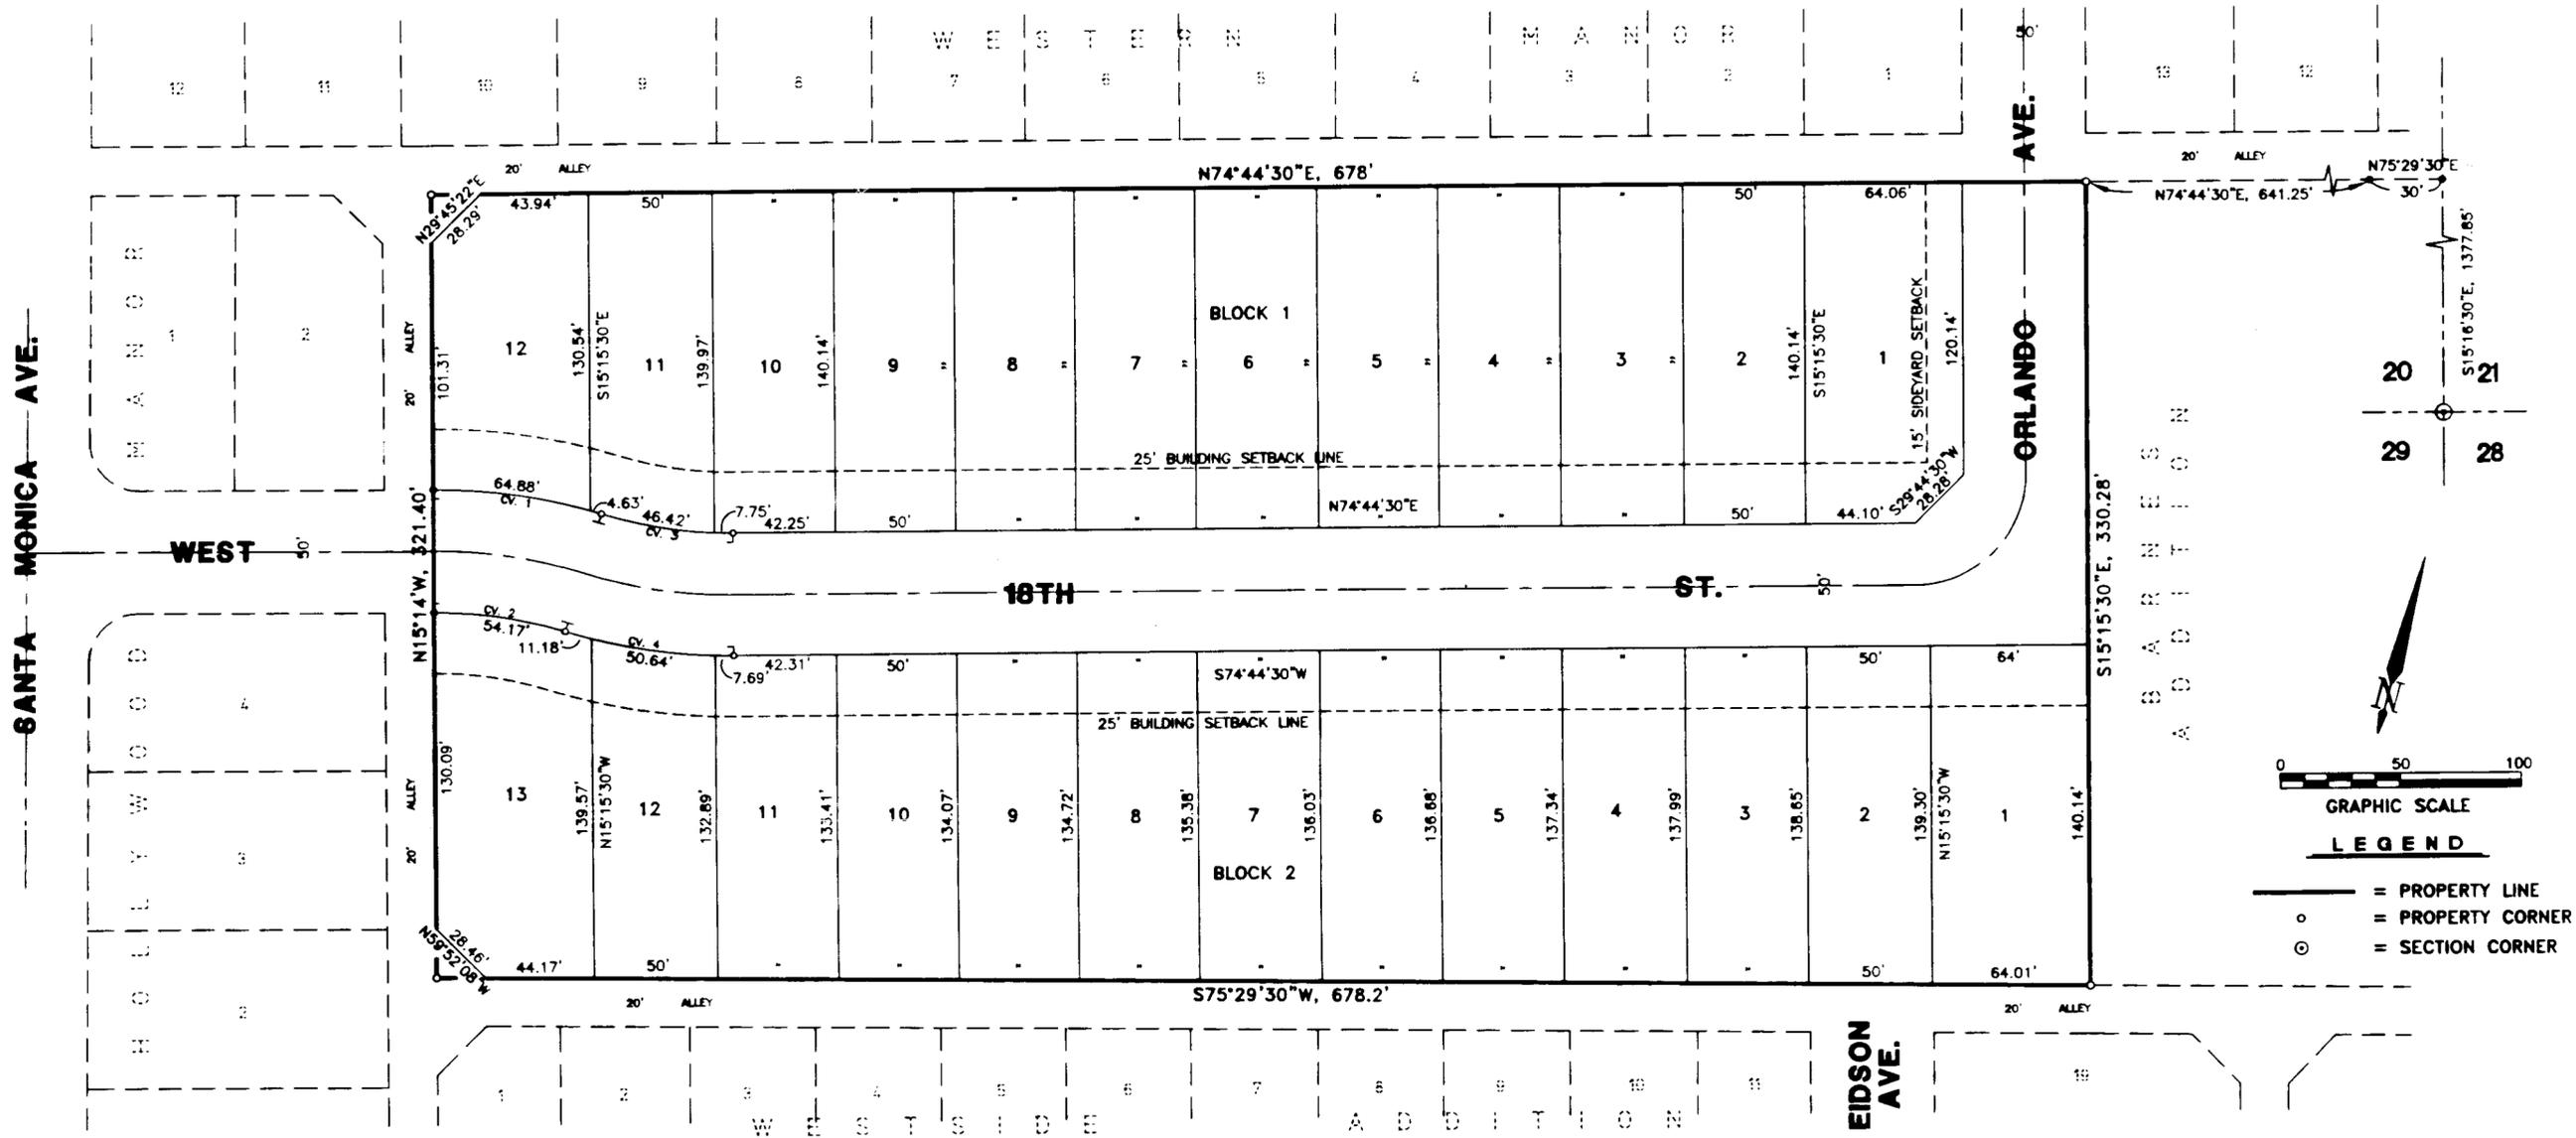

STATE OF TEXAS:
COUNTY OF ECTOR:


KNOW ALL MEN BY THESE PRESENTS THAT WE, THE UNDERSIGNED, BEING THE PRESENT OWNERS OF THE LAND SHOWN ON THIS PLAT AND DESIGNATED AS "HAYDEN ADDITION" AN ADDITION TO THE CITY OF ODESSA, TEXAS, BEING 5.07 ACRES IN SECTION 20, BLOCK 42, T-2-S, T. & P. RY. CO. SURVEY, ECTOR COUNTY, TEXAS, AND DO HEREBY DEDICATE TO THE USE OF THE PUBLIC FOREVER ALL STREETS, ALLEYS, WATER, COURSES, EASEMENTS, AND PUBLIC PLACES SHOWN THEREON FOR THE PURPOSE AND CONSIDERATION THEREIN EXPRESSED.

John Burnett
JOHN BURNETT

STATE OF TEXAS:
COUNTY OF ECTOR:

THIS INSTRUMENT WAS ACKNOWLEDGED BEFORE ME ON November 13 2006, BY JOHN BURNETT.

3-1707
MY COMMISSION EXPIRES

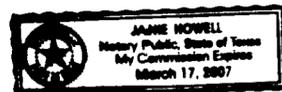


J. Howell
NOTARY PUBLIC, STATE OF TEXAS
Janie Howell
PRINTED NAME OF NOTARY

STATE OF TEXAS:
COUNTY OF ECTOR:

KNOW ALL MEN BY THESE PRESENTS THAT I, S. W. HOWELL, A REGISTERED PROFESSIONAL LAND SURVEYOR OF THE STATE OF TEXAS, DO HEREBY CERTIFY THAT I PREPARED THIS PLAT FROM AN ACTUAL AND ACCURATE SURVEY OF THE LAND AND THAT THE CORNER MONUMENTS SHOWN HEREON WERE PROPERLY PLACED UNDER MY SUPERVISION.

DATED: August 8, 2006

S. W. Howell
S. W. HOWELL
REGISTERED PROFESSIONAL LAND SURVEYOR

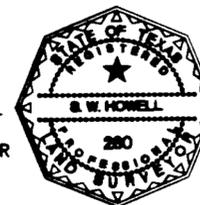

CERTIFICATE OF DIRECTOR OF PUBLIC WORKS

I HEREBY CERTIFY THAT ALL REQUIREMENTS OF THE "URBAN DEVELOPMENT ORDINANCE" CONCERNING SUBMISSION AND/OR APPROVAL OF INFORMATION AND DATA TO THE DIRECTOR OF PUBLIC WORKS AND THE CITY ENGINEER, REQUIRED FOR FINAL PLAT APPROVAL, HAVE BEEN COMPLIED WITH FOR THIS SUBMISSION.

DATED: November 27, 2006

Matthew J. Spangell
DIRECTOR OF PUBLIC WORKS

APPROVED THIS 2ND DAY OF NOVEMBER, 2006, BY THE PLANNING COMMISSION OF THE CITY OF ODESSA, TEXAS.

Paul Hoff CHAIRMAN
William H. Harty DIRECTOR OF PLANNING

FILED FOR RECORD THIS 4 DAY OF December, 2006, 1:43 P.M.,

RECORDED THIS 4 DAY OF December, 2006, 1:43 P.M., IN

CABINET B, PAGE 200, ECTOR COUNTY PLAT RECORDS.

Linda Heman
COUNTY CLERK OF ECTOR COUNTY, TEXAS

PREPARED BY
S. W. HOWELL ENGINEERING, INC.
409 EAST 57TH STREET
ODESSA, TEXAS 79762
(432) 367-5711
04-28218
OCTOBER, 2006