


08-73P
H
12016500

HENDLEY ADDITION, 2ND FILING

AN ADDITION TO THE CITY OF ODESSA, TEXAS
BEING AN 8.88 ACRE TRACT OF LAND IN SECTION 35,
BLOCK 42, T-2-S, T. & P. RY. CO. SURVEY,
ODESSA, ECTOR COUNTY, TEXAS

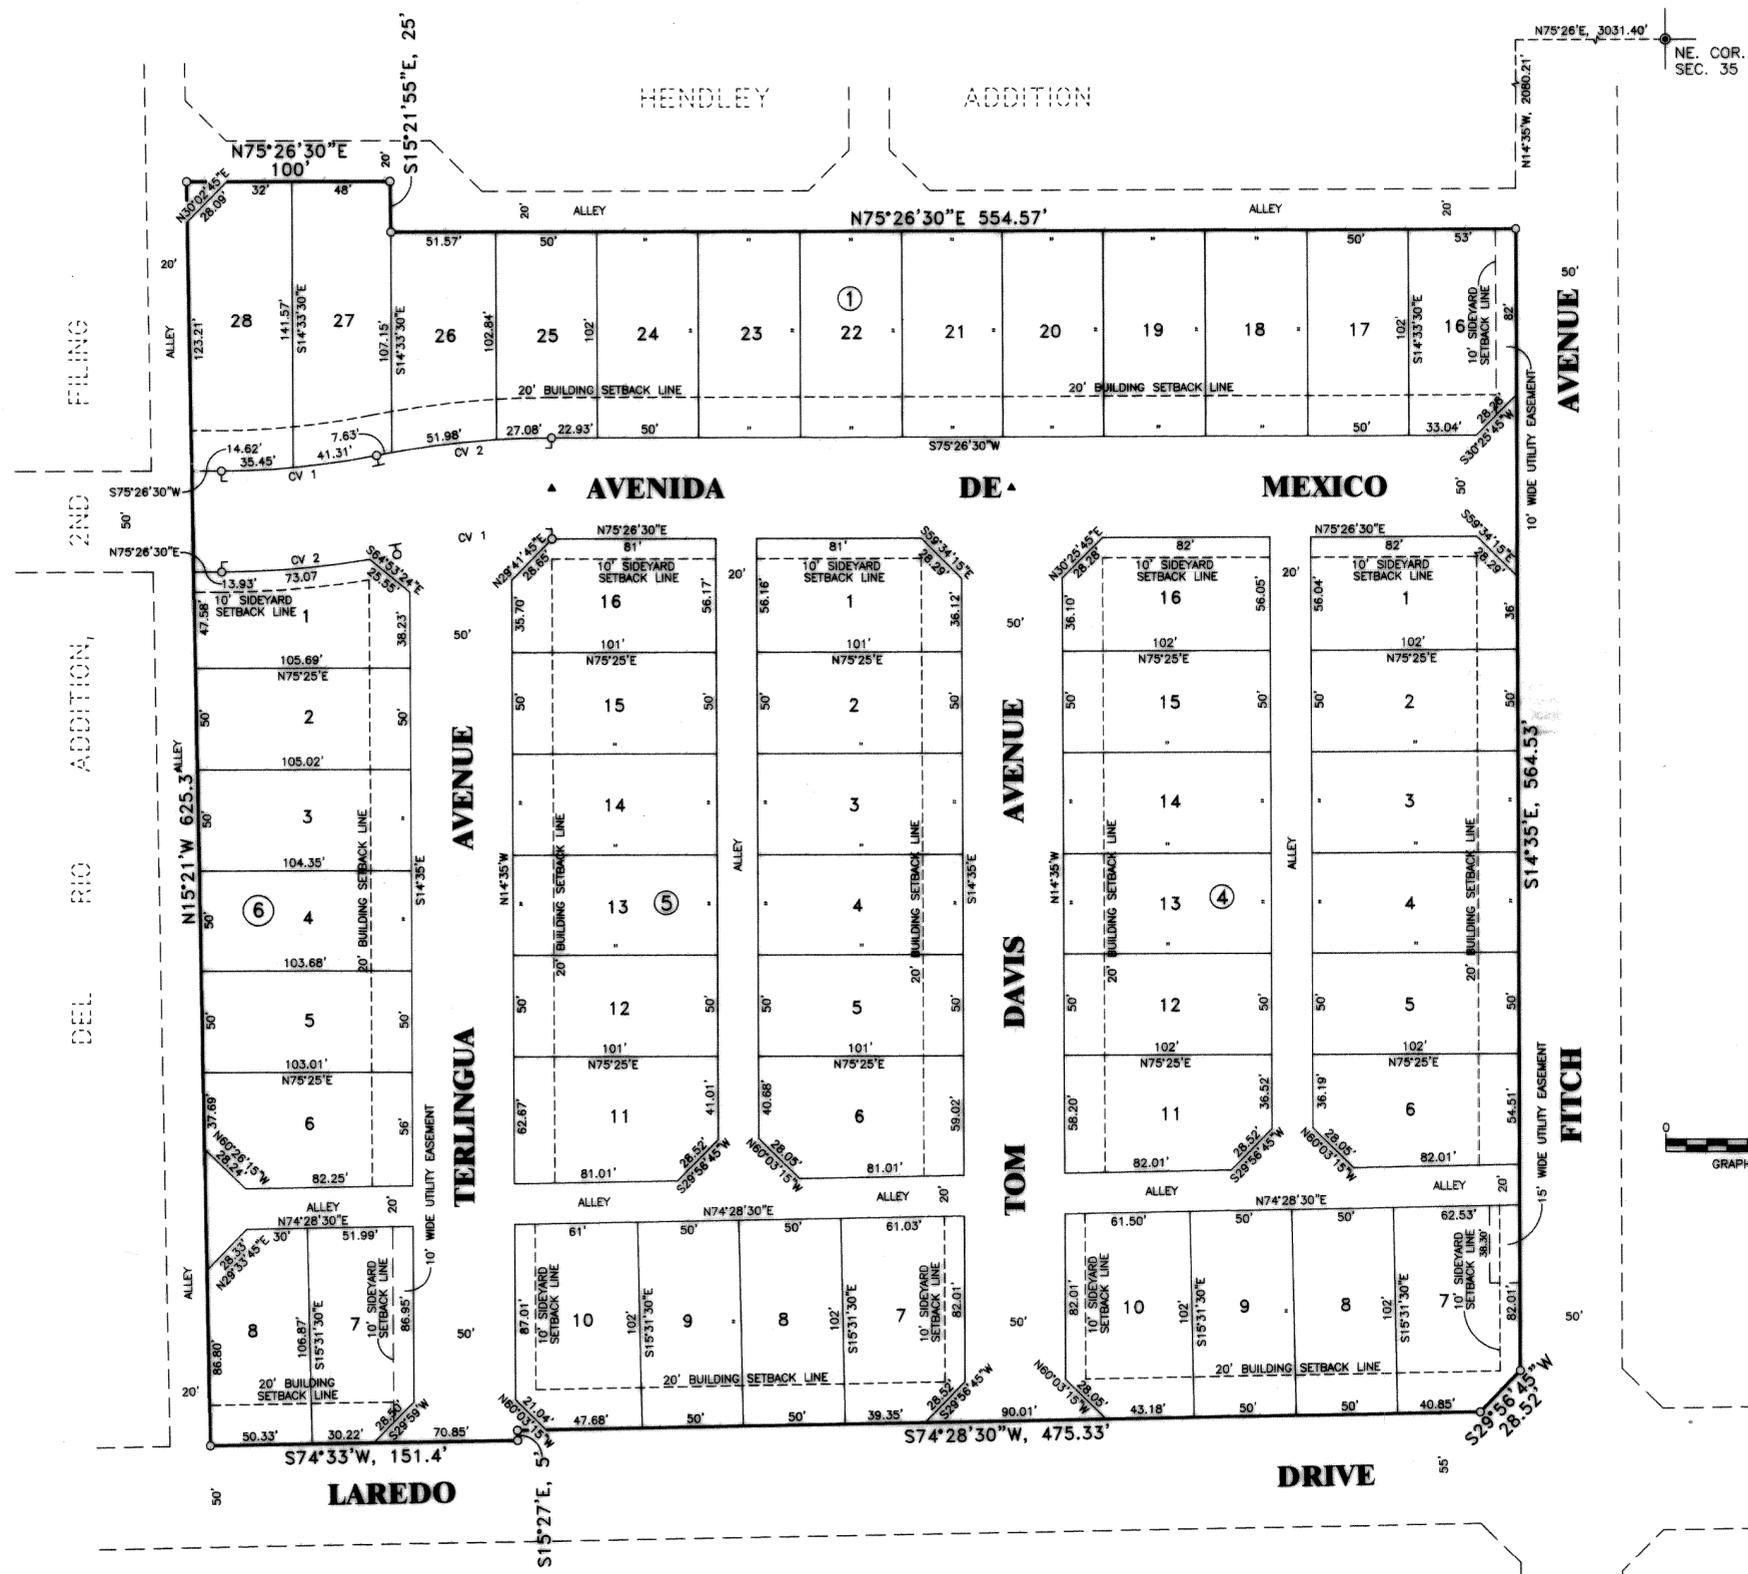

STATE OF TEXAS
COUNTY OF ECTOR

KNOW ALL MEN BY THESE PRESENTS THAT WE, THE UNDERSIGNED, BEING THE PRESENT OWNER OF THE LAND SHOWN ON THIS PLAT AND DESIGNATED AS "HENDLEY ADDITION, 2ND FILING", AN ADDITION TO THE CITY OF ODESSA, ECTOR COUNTY, TEXAS, AND WHOSE NAME IS SUBSCRIBED HERETO, DOES HEREBY DEDICATE TO THE USE OF THE PUBLIC FOREVER, ALL STREETS, ALLEYS, WATER COURSES, DRAINS, EASEMENTS, AND PUBLIC PLACES SHOWN THEREON FOR THE PURPOSE AND CONSIDERATION THEREIN EXPRESSED.

CITY OF ODESSA, TEXAS
Larry Melton
LARRY MELTON
MAYOR

ATTEST:
Norma Aguilar
NORMA AGUILAR
CITY SECRETARY


STATE OF TEXAS
COUNTY OF ECTOR

BEFORE ME THE UNDERSIGNED AUTHORITY, A NOTARY PUBLIC IN AND FOR THE STATE OF TEXAS, ON THIS DAY PERSONALLY APPEARED **LARRY MELTON** MAYOR OF THE CITY OF ODESSA, ECTOR COUNTY, TEXAS, KNOWN TO ME TO BE THE PERSON WHOSE NAME IS SUBSCRIBED TO THE FOREGOING INSTRUMENT, AND ACKNOWLEDGED TO ME THAT HE EXECUTED THE SAME FOR THE PURPOSE AND CONSIDERATION THEREIN EXPRESSED AND IN THE CAPACITY THEREIN STATED.

GIVEN UNDER MY HAND AND SEAL OF OFFICE THIS 10th DAY OF March, 2008.

MY COMMISSION EXPIRES
10/27/12

Fara B. Corrales
NOTARY PUBLIC FOR THE STATE OF TEXAS
Fara B. Corrales
PRINTED NAME OF NOTARY

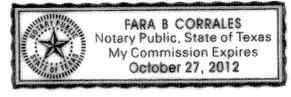


STATE OF TEXAS
COUNTY OF ECTOR

KNOW ALL MEN BY THESE PRESENTS THAT I, S. W. HOWELL, A REGISTERED PROFESSIONAL LAND SURVEYOR OF THE STATE OF TEXAS, DO HEREBY CERTIFY THAT I PREPARED THIS PLAT FROM AN ACTUAL AND ACCURATE SURVEY OF THE LAND AND THAT THE CORNER MONUMENTS SHOWN HEREON WERE PROPERLY PLACED UNDER MY SUPERVISION.

DATED: November 4 2008

S. W. Howell
S. W. HOWELL
REGISTERED PROFESSIONAL LAND SURVEYOR

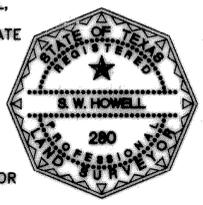

CERTIFICATE OF DIRECTOR OF PUBLIC WORKS

I HEREBY CERTIFY THAT ALL REQUIREMENTS OF THE "URBAN DEVELOPMENT ORDINANCE" CONCERNING SUBMISSION AND/OR APPROVAL OF INFORMATION AND DATA TO THE DIRECTOR OF PUBLIC WORKS AND THE CITY ENGINEER, REQUIRED FOR FINAL PLAT APPROVAL, HAVE BEEN COMPLIED WITH FOR THIS SUBMISSION.

DATED: March 12, 2008

Matthew L. Loupez
DIRECTOR OF PUBLIC WORKS

APPROVED THIS 20th DAY OF NOVEMBER, 2008, BY THE PLANNING COMMISSION OF THE CITY OF ODESSA, TEXAS.

Stephen Payne CHAIRMAN
Arman Houry DIRECTOR OF PLANNING

FILED FOR RECORD THIS 13th DAY OF March, 2008, 9:20 A.M.,

RECORDED THIS 13th DAY OF March, 2008, 10:20 A.M., IN CABINET B, PAGE 51-B, ECTOR COUNTY PLAT RECORDS.

Linda Haney
COUNTY CLERK OF ECTOR COUNTY, TEXAS

CURVE DATA						
NO.	Δ	T	R	L	CD. BR.	CD. LN.
1	11°23'28"	38.51'	386.09'	76.76'	N69°44'46"E	76.63'
2	11°23'28"	43.49'	436.09'	86.70'	N69°44'46"E	86.56'

- LEGEND**
- ▲ = SURVEY MONUMENT
 - = SUBDIVISION CORNER
 - = SUBDIVISION BOUNDARY
 - ⊙ = PC OR PT OF CURVE

PREPARED BY
S. W. HOWELL ENGINEERING, INC.
409 EAST 57TH STREET
ODESSA, TEXAS 79762
(432) 367-5711
08-30090
DECEMBER 2, 2008