



REPLAT OF
 LOT 9 & THE NORTH 30' OF LOT 10, BLOCK 12A &
 LOTS 15 & 16, BLOCK 17A,
HERBERT & WIGHT ADDITION
 BEING 0.484 ACRES OF LAND IN SECTION 28,
 BLOCK 42 T-2-S, T&P R.R. Co. SURVEY
 ODESSA, ECTOR COUNTY, TEXAS

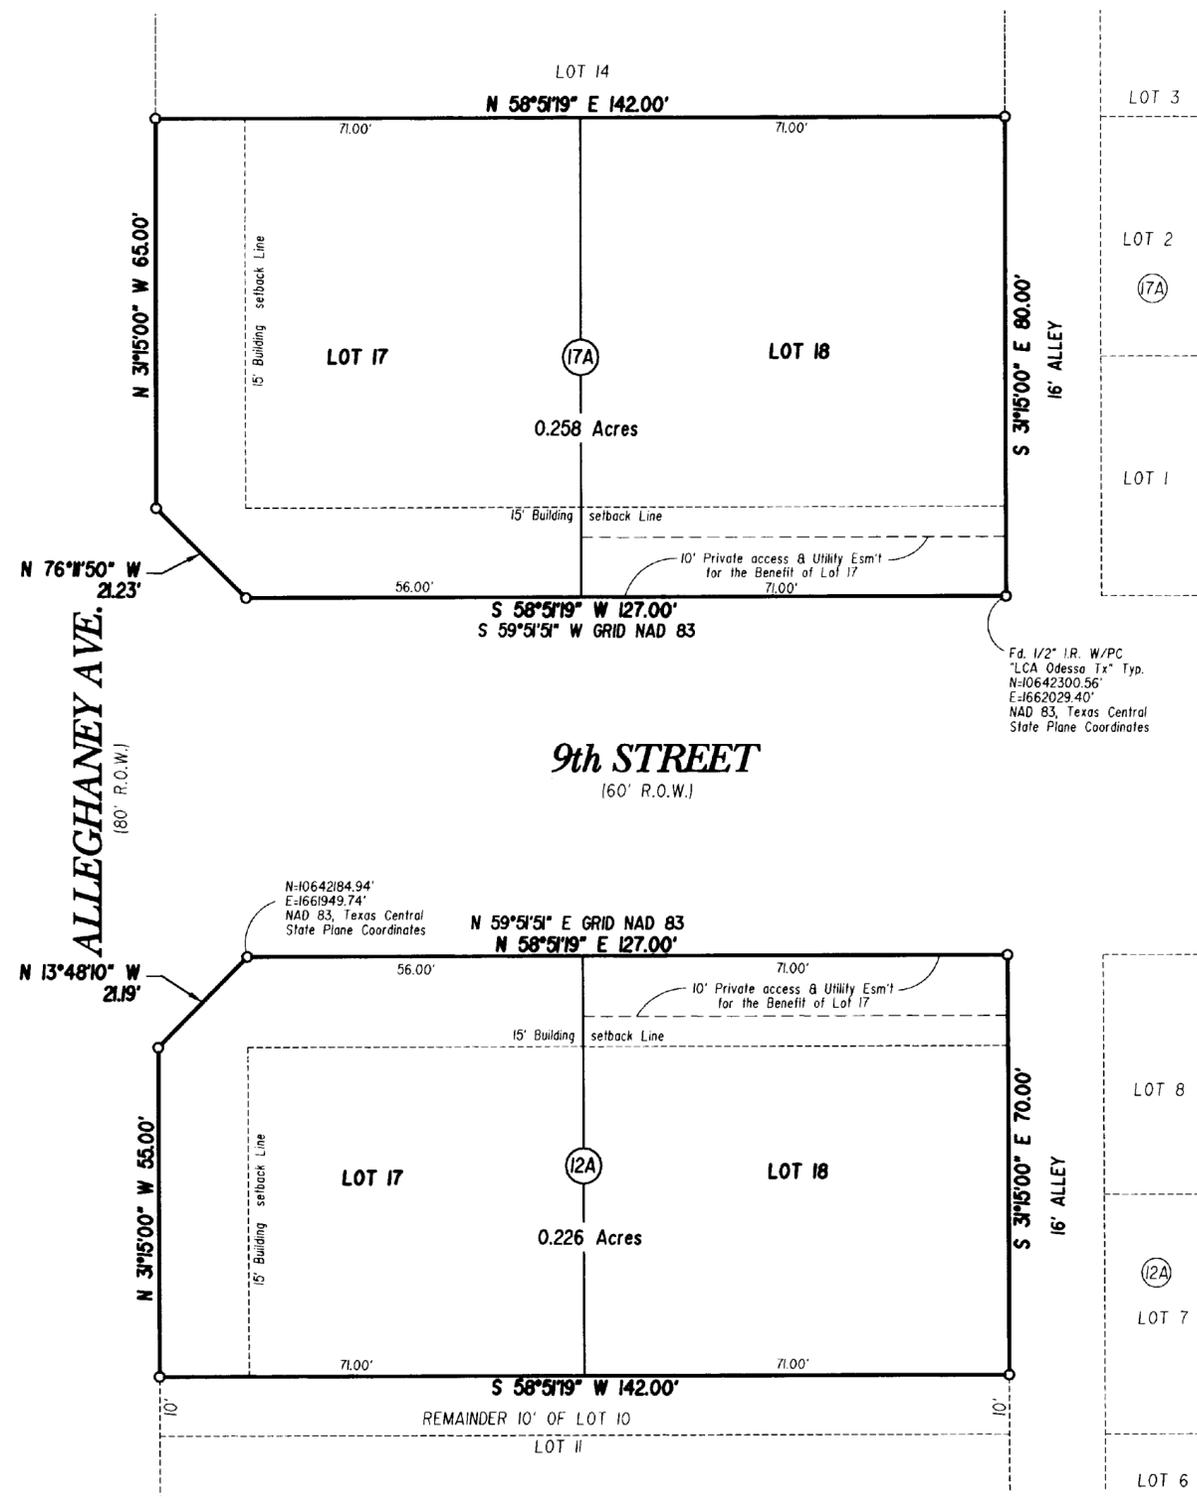

Fd. 1/2" IR. W/PC
 "LCA Odessa Tx" Typ.
 N=10642300.56'
 E=1662029.40'
 NAD 83, Texas Central
 State Plane Coordinates

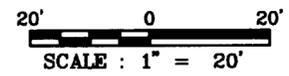

THAT I, JOHN F. LANDGRAF, DO HEREBY CERTIFY THAT I PREPARED THIS PLAT FROM AN ACTUAL AND ACCURATE SURVEY OF THE LAND AND THAT THE CORNER MONUMENTS SHOWN HEREON WERE PROPERLY PLACED UNDER MY SUPERVISION.
 DATED: 6 June, 2005
 REGISTERED PROFESSIONAL LAND SURVEYOR No. 2410



THIS PLAT IS HEREBY APPROVED THIS 11TH DAY OF MAY, 2005.
 BY THE PLANNING AND ZONING COMMISSION, CITY OF ODESSA, TEXAS.
 Chairman, Planning Commission: [Signature]
 Director of Planning: [Signature]

CERTIFICATE OF DIRECTOR OF PUBLIC WORKS
 I HEREBY CERTIFY THAT ALL REQUIREMENTS OF THE URBAN DEVELOPMENT ORDINANCE CONCERNING SUBMISSION AND/OR APPROVAL OF INFORMATION AND DATA TO THE DIRECTOR OF PUBLIC WORKS AND THE CITY ENGINEER REQUIRED FOR FINAL PLAT APPROVAL HAVE BEEN COMPLIED WITH FOR THIS SUBMISSION.
 DATED: June 8, 2005
 Director of Public Works: [Signature]

FILED FOR RECORD ON THIS 9TH DAY OF June, 2005,
 AT 2:25 P.M. RECORDED THIS 9TH DAY OF June, 2005,
 AT 2:25 P.M. IN CABINET B, PAGE 3-D, ECTOR COUNTY PLAT RECORDS.
 County Clerk of Ector County, Texas: [Signature]

STATE OF TEXAS
 COUNTY OF ECTOR
 KNOW ALL MEN BY THESE PRESENT THAT I, THE UNDERSIGNED OWNER OF THE LAND SHOWN ON THIS PLAT AND DESIGNATED AS REPLAT OF LOT 9 & THE NORTH 30' OF LOT 10, BLOCK 12A & LOTS 15 & 16, BLOCK 17A, HERBERT & WIGHT ADDITION, BEING 0.489 ACRES OF LAND IN SECTION 28, BLOCK 42 T-2-S, T & P R.R. Co. SURVEY, AN ADDITION TO THE CITY OF ODESSA, ECTOR COUNTY TEXAS, AND WHOSE NAME IS SUBSCRIBED HERETO, THEREBY DEDICATED TO THE USE OF THE PUBLIC FOREVER ALL STREETS, ALLEYS, WATER COURSES, DRAINS, EASEMENTS, PUBLIC PLACES SHOWN THEREON FOR THE PURPOSE AND CONSIDERATION THEREIN EXPRESSED, AND A EASEMENT OF EGRESS AND INGRESS FOR TRASH COLLECTION PURPOSES IS HEREBY GRANTED.
 BY: [Signature]
 ODESSA AFFORDABLE HOUSING, INC.
 JAMES L. BUTLER.

STATE OF TEXAS
 COUNTY OF ECTOR
 BEFORE ME THE UNDERSIGNED AUTHORITY A NOTARY PUBLIC IN AND FOR THE COUNTY OF ECTOR AND THE STATE OF TEXAS, ON THIS DAY PERSONALLY APPEARED JAMES L. BUTLER, KNOWN TO ME TO BE THE PERSON WHOSE NAME IS SUBSCRIBED TO THE FOREGOING INSTRUMENT, AND ACKNOWLEDGED TO ME THAT HE EXECUTED THE SAME FOR THE PURPOSES AND CONSIDERATIONS THEREIN EXPRESSED AND IN THE CAPACITY THEREIN STATED.
 GIVEN UNDER MY HAND AND SEAL OF OFFICE ON THIS 9th DAY OF JUNE, 2005.
 Notary Public in and for the State of Texas: [Signature]
 My Commission Expires August 11, 2007