


REPLAT LOT 14 BLOCK 7 HIGHLAND PARK

AN ADDITION TO THE CITY OF
ODESSA, ECTOR COUNTY, TEXAS.

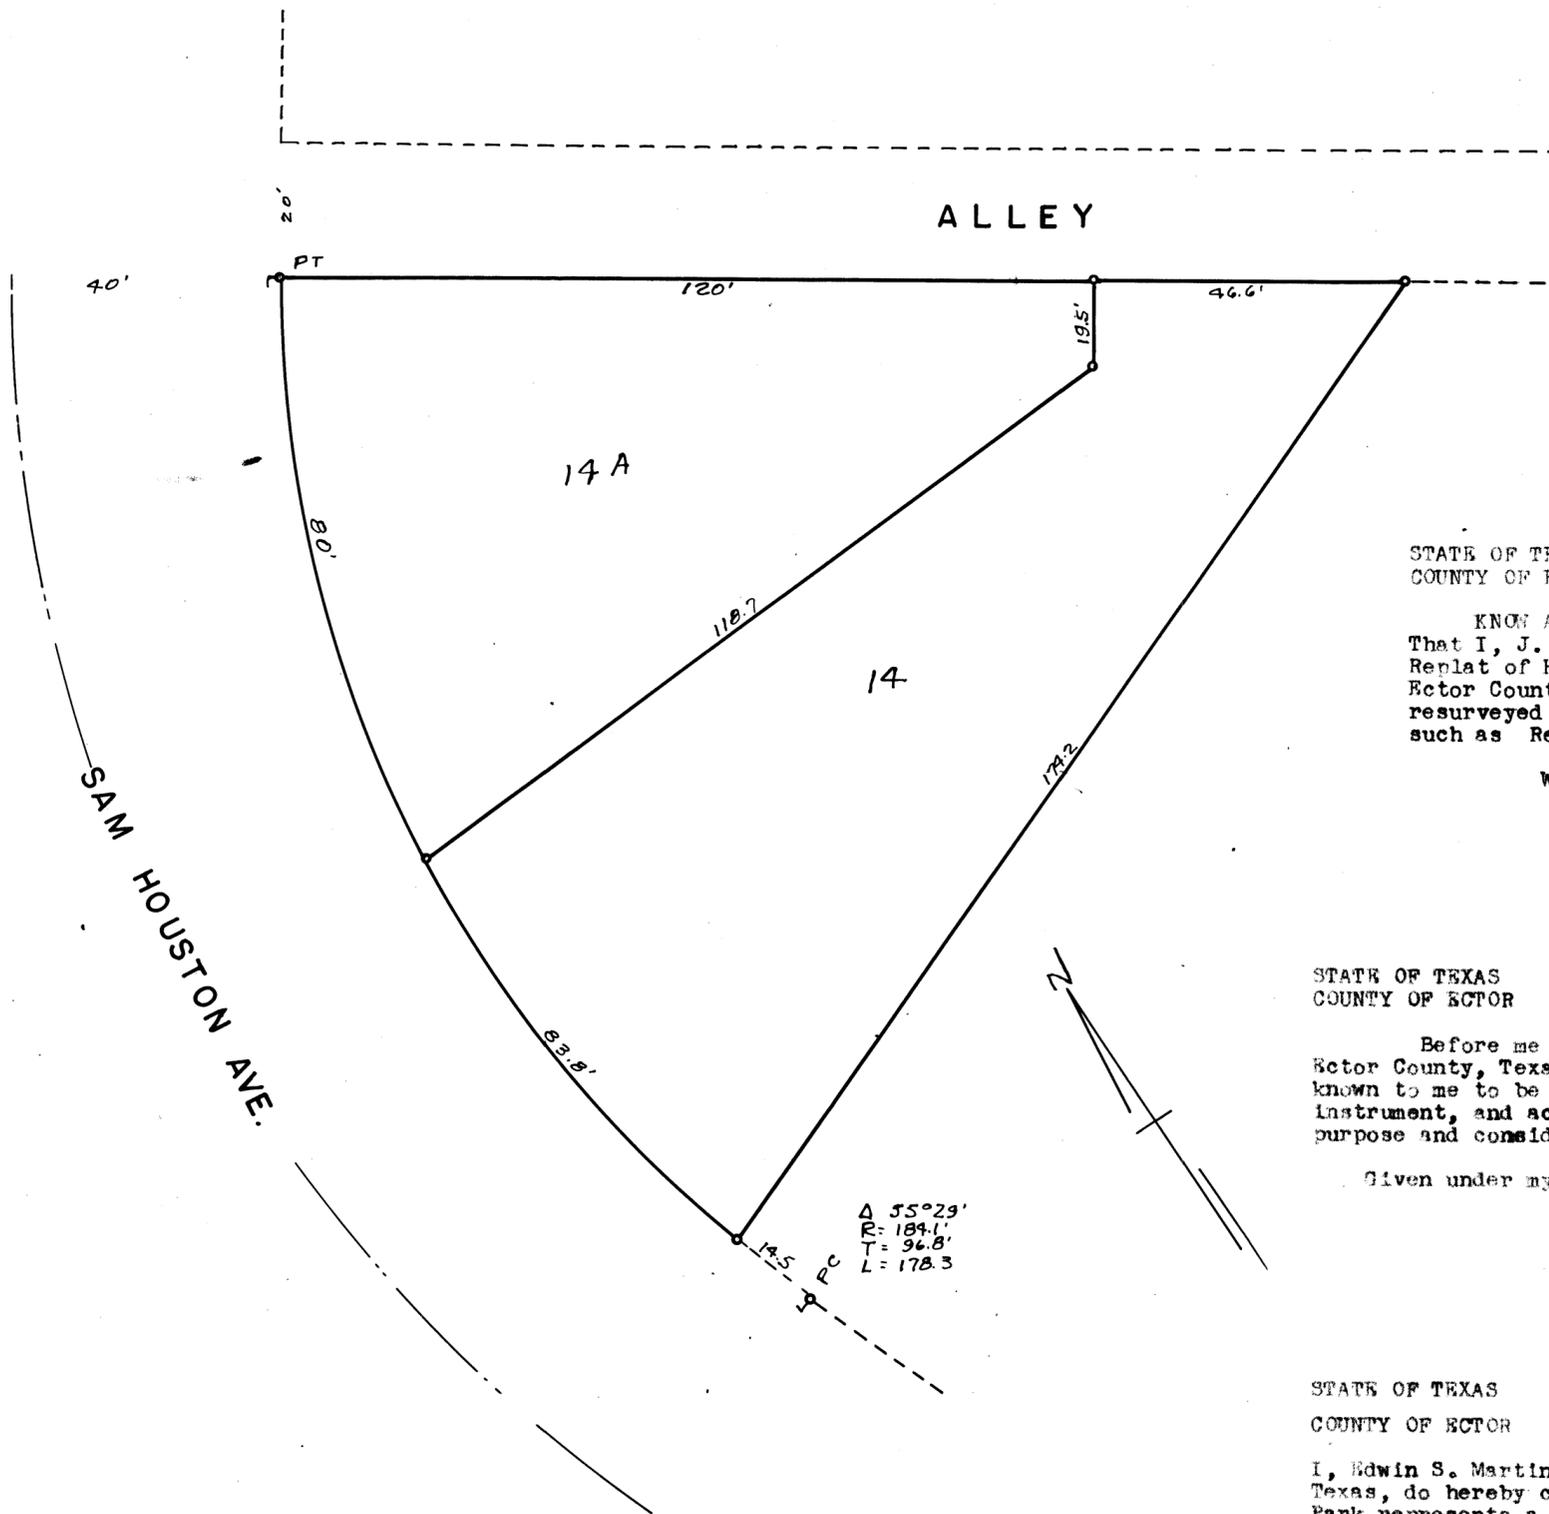

STATE OF TEXAS
COUNTY OF ECTOR

KNOW ALL MEN BY THESE PRESENTS
That I, J. B. Etheredge, being the owner of Lot 14, Block 7,
Replat of Highland Park, an addition to the City of Odessa,
Ector County, Texas, have caused the same to be replatted and
resurveyed according to the plat hereon and do hereby designate
such as Replat Lot 14, Block 7, Highland Park.

Witness my hand at Odessa, Texas this 16th Day of
July, 1955.

J. B. Etheredge
J. B. Etheredge

STATE OF TEXAS
COUNTY OF ECTOR

Before me the undersigned authority, a Notary Public in and for
Ector County, Texas, on this day personally appeared J. B. Etheredge,
known to me to be the person whose name is subscribed to the foregoing
instrument, and acknowledged to me that he executed the same for the
purpose and consideration therein expressed.

Given under my hand and seal of office on this 16th day of July, 1955

Jesse Huffmann

STATE OF TEXAS
COUNTY OF ECTOR

I, Edwin S. Martin, Jr., a Registered Civil Engineer in the State of
Texas, do hereby certify that this Replat Lot 14, Block 7, Highland
Park represents a survey made by me on the ground, and that the lines
and grades as shown are true and correct to the best of my knowledge
and belief.

Dated 16th Day of July, 1955

Edwin S. Martin, Jr.
Edwin S. Martin, Jr.


This Replat of Lot 14, Block 7, Highland Park is
hereby Approved.

Recommended *Quentin Parker*
City Planning Board
Approved *Harold R. Downs*
Mayor
Noted *Wick E. Lepin*
City Manager
Attest *Ernest L. Berry*
City Secretary

Filed Nov. 22, 1955
Edna Smith, County Clerk
Ector County Texas