


HILLSIDE ADDITION

A SUBDIVISION OF 135.0 ACRES OF LAND IN SECTION 15,
BLOCK 42, TSP-2-SOUTH, T & P RAILWAY CO. SURVEY,
ECTOR COUNTY, TEXAS

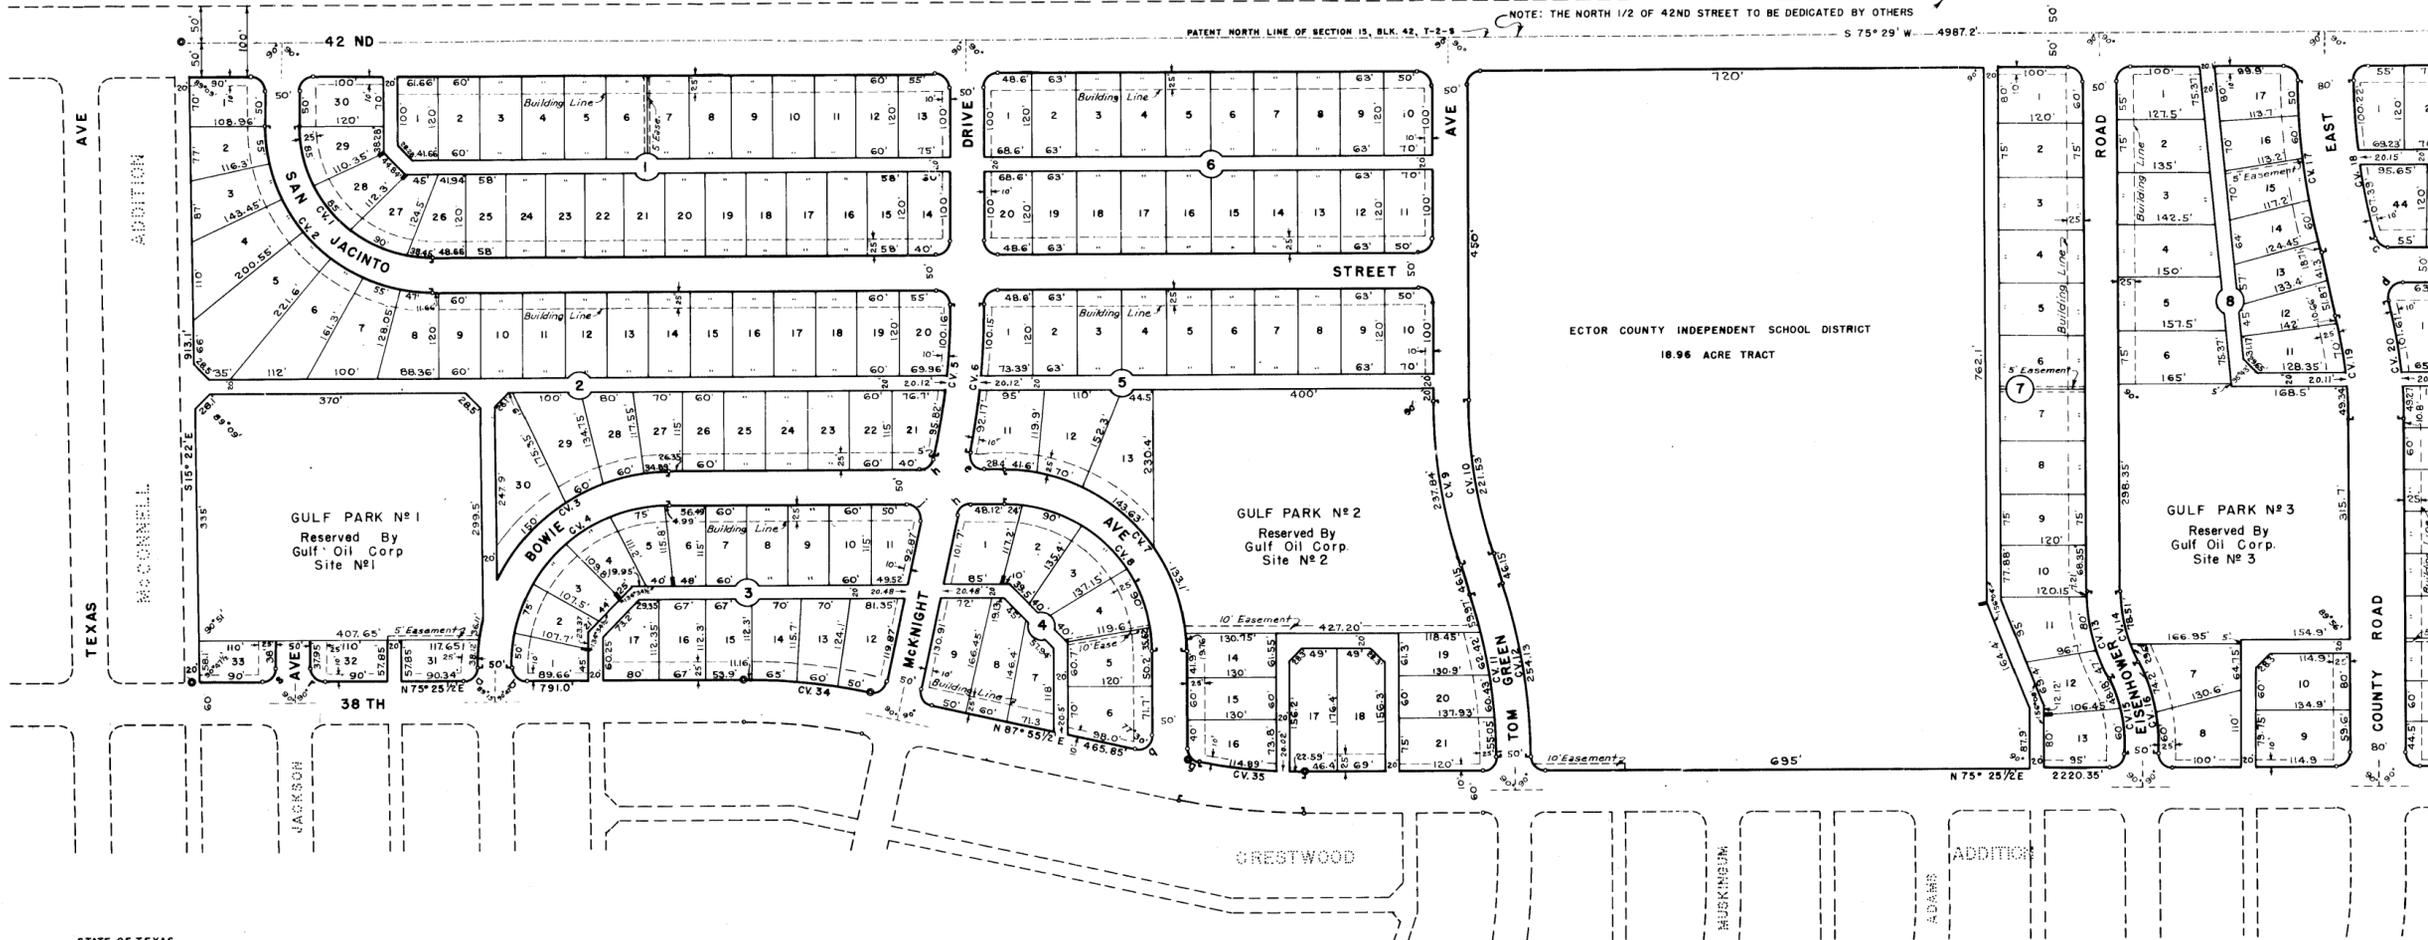

STATE OF TEXAS
COUNTY OF ECTOR

KNOW ALL MEN BY THESE PRESENTS

THAT WE THE UNDERSIGNED, BEING THE PRESENT OWNERS OF CERTAIN TRACTS OF LAND IN SECTION 15, BLOCK 42, TSP-2-SOUTH, T & P RAILWAY CO. SURVEY, ECTOR COUNTY, TEXAS, HAVE CAUSED THE SAME TO BE SUBDIVIDED INTO LOTS, BLOCKS, STREETS, AND ALLEYS, AND DO HEREBY DESIGNATE SUCH SUBDIVISION "HILLSIDE ADDITION" AS SHOWN HEREON, AND DO DEDICATE THE STREETS AND ALLEYS TO THE PUBLIC FOR THEIR USE, BUT IN THE EVENT SAID STREETS AND ALLEYS SHALL CEASE TO BE USED AS SUCH THE TITLE THERE TO SHALL REVERT TO US, OUR HEIRS AND ASSIGNS

WITNESS OUR HANDS AT ODESSA, TEXAS, THIS 23RD DAY OF DECEMBER, 1952

BELL-EDGE CORPORATION
PRESIDENT *J. L. Rhoades*
SECRETARY *Paul G. Rhoades*
PAUL G. RHOADES

ECTOR COUNTY DEVELOPMENT CO., INC.
PRESIDENT *E. C. Bunch*
SECRETARY *J. A. Bunch*
J. A. BUNCH

BISHOP BUILDING COMPANY, INC.
PRESIDENT *L. D. Bishop*
SECRETARY *Gloria T. Svanas*
GLORIA T. SVANAS

RODEN DEVELOPMENT CO.
PRESIDENT *T. G. Roden*
T. G. RODEN

BOARD OF TRUSTEES, ECTOR COUNTY INDEPENDENT SCHOOL DISTRICT
PRESIDENT *Geo. Tripp*
SECRETARY *D. M. Hankins*
D. M. HANKINS

STATE OF TEXAS
COUNTY OF ECTOR

BEFORE ME THE UNDERSIGNED AUTHORITY

A NOTARY PUBLIC IN AND FOR THE COUNTY OF ECTOR AND STATE OF TEXAS, ON THIS DAY PERSONALLY APPEARED GEORGE TRIPP, KNOWN TO ME TO BE THE PERSON WHOSE NAME IS SUBSCRIBED TO THE FOREGOING INSTRUMENT AND ACKNOWLEDGED TO ME THAT HE EXECUTED THE SAME AS THE ACT AND DEED OF THE BOARD OF TRUSTEES, ECTOR COUNTY INDEPENDENT SCHOOL DISTRICT OF ODESSA, TEXAS, AND AS THE PRESIDENT THEREOF, AND FOR THE PURPOSES AND CONSIDERATIONS THEREIN EXPRESSED.

GIVEN UNDER MY HAND AND OATH OF OFFICE THIS 23RD DAY OF DECEMBER, 1952

Martha A. Averitt
NOTARY PUBLIC IN AND FOR ECTOR COUNTY, TEXAS

STATE OF TEXAS
COUNTY OF ECTOR

I, KENNETH E. ESMOND, COUNTY SURVEYOR OF ECTOR COUNTY, TEXAS, DO HEREBY CERTIFY THAT THIS PLAT OF "HILLSIDE ADDITION" REPRESENTS A SURVEY MADE BY ME ON THE GROUND IN DECEMBER, 1952.

Kenneth E. Esmond
COUNTY SURVEYOR OF ECTOR COUNTY

STATE OF TEXAS
COUNTY OF ECTOR

BEFORE ME THE UNDERSIGNED AUTHORITY

A NOTARY PUBLIC IN AND FOR THE COUNTY OF ECTOR AND STATE OF TEXAS, ON THIS DAY PERSONALLY APPEARED J. L. RHOADES, KNOWN TO ME TO BE THE PERSON WHOSE NAME IS SUBSCRIBED TO THE FOREGOING INSTRUMENT, AND ACKNOWLEDGED TO ME THAT HE EXECUTED THE SAME AS THE ACT AND DEED OF THE BELL-EDGE CORPORATION OF ODESSA, TEXAS, AND AS THE PRESIDENT THEREOF, AND FOR THE PURPOSES AND CONSIDERATIONS THEREIN EXPRESSED.

GIVEN UNDER MY HAND AND OATH OF OFFICE THIS 23RD DAY OF DECEMBER, 1952

Patty Case
NOTARY PUBLIC IN AND FOR ECTOR COUNTY, TEXAS

STATE OF TEXAS
COUNTY OF ECTOR

BEFORE ME THE UNDERSIGNED AUTHORITY

A NOTARY PUBLIC IN AND FOR THE COUNTY OF ECTOR AND STATE OF TEXAS, ON THIS DAY PERSONALLY APPEARED E. C. BUNCH, KNOWN TO ME TO BE THE PERSON WHOSE NAME IS SUBSCRIBED TO THE FOREGOING INSTRUMENT AND ACKNOWLEDGED TO ME THAT HE EXECUTED THE SAME AS THE ACT AND DEED OF THE ECTOR COUNTY DEVELOPMENT CO., INC. OF ODESSA, TEXAS, AND AS THE PRESIDENT THEREOF, AND FOR THE PURPOSES AND CONSIDERATIONS THEREIN EXPRESSED.

GIVEN UNDER MY HAND AND OATH OF OFFICE THIS 23RD DAY OF DECEMBER, 1952

A. T. Mendoza
NOTARY PUBLIC IN AND FOR ECTOR COUNTY, TEXAS

STATE OF TEXAS
COUNTY OF ECTOR

BEFORE ME THE UNDERSIGNED AUTHORITY

A NOTARY PUBLIC IN AND FOR THE COUNTY OF ECTOR AND STATE OF TEXAS, ON THIS DAY PERSONALLY APPEARED T. G. RODEN, KNOWN TO ME TO BE THE PERSON WHOSE NAME IS SUBSCRIBED TO THE FOREGOING INSTRUMENT AND ACKNOWLEDGED TO ME THAT HE EXECUTED THE SAME AS THE ACT AND DEED OF THE RODEN DEVELOPMENT CO. OF ODESSA, TEXAS, AND AS THE PRESIDENT THEREOF, AND FOR THE PURPOSES AND CONSIDERATIONS THEREIN EXPRESSED.

GIVEN UNDER MY HAND AND OATH OF OFFICE THIS 23RD DAY OF DECEMBER, 1952

Patsy Fowler
NOTARY PUBLIC IN AND FOR ECTOR COUNTY, TEXAS

STATE OF TEXAS
COUNTY OF ECTOR

BEFORE ME THE UNDERSIGNED AUTHORITY

A NOTARY PUBLIC IN AND FOR THE COUNTY OF ECTOR AND STATE OF TEXAS, ON THIS DAY PERSONALLY APPEARED L. D. BISHOP, KNOWN TO ME TO BE THE PERSON WHOSE NAME IS SUBSCRIBED TO THE FOREGOING INSTRUMENT AND ACKNOWLEDGED TO ME THAT HE EXECUTED THE SAME AS THE ACT AND DEED OF THE BISHOP BUILDING CO., INC. OF ODESSA, TEXAS, AND AS THE PRESIDENT THEREOF, AND FOR THE PURPOSES AND CONSIDERATIONS THEREIN EXPRESSED.

GIVEN UNDER MY HAND AND OATH OF OFFICE THIS 23RD DAY OF DECEMBER, 1952

Walter Rogers
NOTARY PUBLIC IN AND FOR ECTOR COUNTY, TEXAS

TABULATION OF CURVE DATA					
CURVE NO.	Δ	D	T	R	L
1	90°00'	30°09'	190.0'	190.0'	298.45'
2	90°00'	23°52'	240.0'	240.0'	377.0'
3	90°51'	20°55'	277.99'	273.88'	434.27'
4	90°51'	25°35'	227.24'	223.88'	354.99'
5	12°26'	5°45'	108.48'	995.85'	216.10'
6	11°38'	5°28'	106.54'	1045.85'	212.42'
7	89°56'	22°02'	259.70'	260.0'	408.10'
8	89°56'	27°17'	209.76'	210.0'	329.62'
9	18°41'	7°51'	120.0'	729.07'	237.84'
10	18°41'	8°26'	111.75'	679.07'	221.53'
11	18°38'	7°50'	120.0'	731.46'	237.87'
12	18°38'	7°20'	128.2'	781.46'	254.13'
13	29°52'	22°15'	68.67'	257.40'	134.21'
14	29°52'	27°37'	55.33'	207.40'	108.14'
15	29°49'	27°34'	55.34'	207.88'	108.18'
16	29°49'	22°13'	68.66'	257.88'	134.20'
17	15°00'	6°02'	125.07'	950.02'	248.71'
18	15°00'	6°35'	114.54'	870.02'	227.77'
19	14°56'	9°57'	75.49'	575.96'	150.11'
20	14°56'	8°44'	85.97'	655.96'	170.96'
21	89°56'	28°39'	199.77'	200.0'	313.92'
22	89°56'	22°55'	249.71'	250.0'	392.40'
23	45°54'	28°11'	86.09'	203.31'	162.85'

TABULATION OF CURVE DATA					
CURVE NO.	Δ	D	T	R	L
24	45°54'	22°37'	107.26'	107.26'	253.31'
25	90°04'	30°11'	190.0'	189.78'	
26	90°04'	40°58'	140.0'	139.84'	
27	35°41'	7°50'	235.35'	73.17'	
28	35°41'	7°14'	254.65'	79.17'	
29	90°00'	15°46'	363.3'	363.3'	
30	90°00'	18°17'	313.3'	313.3'	
31	90°00'	16°23'	349.75'	349.75'	
32	90°00'	19°07'	299.75'	299.75'	
33	10°13'	14°57'	34.24'	38.30'	
34	12°30'	6°43'	93.45'	853.3'	
35	11°19'	7°11'	79.01'	797.4'	
a	90°47'		1.966'	19.39'	
b	89°13'		20.34'	20.62'	
c	75°00'		15.35'	20.0'	
d	105°00'		26.06'	20.0'	
e	101°38'		24.54'	20.0'	
f	89°17'		20.0'	20.25'	
g	78°41'		16.39'	20.0'	
h	77°33'		16.07'	20.0'	
j	102°26'		24.89'	20.0'	
k	106°29'		26.8'	20.0'	
l	66°44'		12.68'	20.0'	
m	100°13'		23.93'	20.0'	
n	79°47'		16.72'	20.0'	
p	44°44'		8.23'	20.0'	
q	102°30'		24.92'	20.0'	
r	89°13'		20.0'	20.28'	
s	90°47'		20.0'	19.73'	