


20' 0 20'
SCALE : 1" = 20'

REPLAT OF LOT 1, BLOCK 41 AND 0.064 ACRES OF ABANDONED ALLEY HOLLYWOOD VIEW AN ADDITION TO THE CITY OF ODESSA, ECTOR COUNTY, TEXAS

LEGEND

- FOUND CORNER AS DESCRIBED
- SET 1/2" I.R. W/CAP "LCA ODESSA TX"

18TH STREET

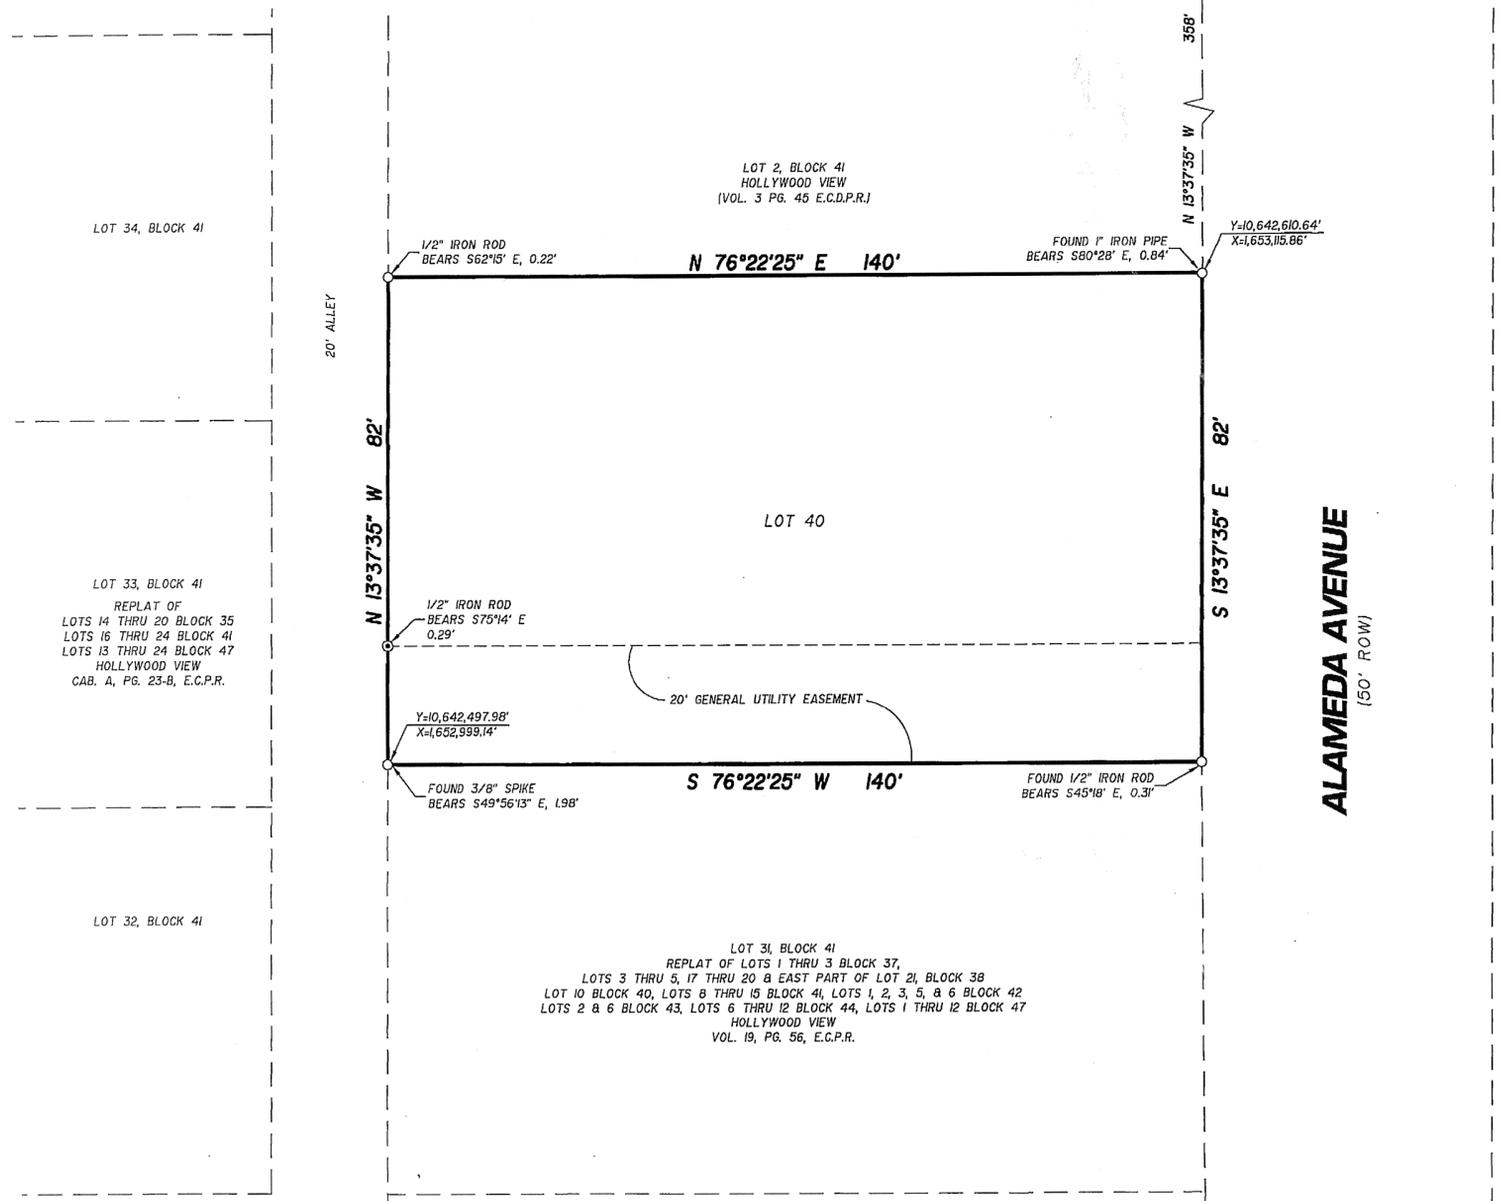


STATE OF TEXAS
COUNTY OF ECTOR

KNOW ALL MEN BY THESE PRESENT THAT I, THE UNDERSIGNED OWNER OF THE LAND SHOWN ON THIS PLAT AND DESIGNATED AS A REPLAT OF LOT 1, BLOCK 14 AND 140 FEET OF ABANDONED ALLEY, HOLLYWOOD VIEW, AN ADDITION TO THE CITY OF ODESSA, ECTOR COUNTY TEXAS AND WHOSE NAME IS SUBSCRIBED HERETO, THEREBY DEDICATE TO THE USE OF THE PUBLIC FOREVER ALL STREETS, ALLEYS, WATER COURSES, DRAINS, EASEMENTS, PUBLIC PLACES SHOWN HEREON FOR THE PURPOSE AND CONSIDERATION THEREIN EXPRESSED, AND AN EASEMENT OF EGRESS AND INGRESS FOR TRASH COLLECTION PURPOSES IS HEREBY GRANTED.

BY Sammy Mata
SAMMY MATA

STATE OF TEXAS
COUNTY OF ECTOR

BEFORE ME THE UNDERSIGNED AUTHORITY A NOTARY PUBLIC IN AND FOR THE COUNTY OF ECTOR AND THE STATE OF TEXAS, ON THIS DAY PERSONALLY APPEARED SAMMY MATA, KNOWN TO ME TO BE THE PERSON WHOSE NAME IS SUBSCRIBED TO THE FOREGOING INSTRUMENT, AND ACKNOWLEDGED TO ME THAT HE EXECUTED THE SAME FOR THE PURPOSES AND CONSIDERATIONS THEREIN EXPRESSED AND IN THE CAPACITY THEREIN STATED.

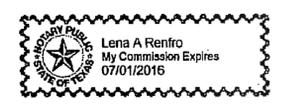

GIVEN UNDER MY HAND AND SEAL OF OFFICE ON THIS DAY OF November 15, 2013.
Lena A Renfro
NOTARY PUBLIC IN AND FOR THE STATE OF TEXAS

KNOW ALL MEN BY THESE PRESENT THAT I, DOW E KELLY, DO HEREBY CERTIFY THAT I PREPARED THIS PLAT FROM AN ACTUAL AND ACCURATE SURVEY OF THE LAND AND THAT THE CORNER MONUMENTS SHOWN HEREON WERE PROPERLY PLACED UNDER MY SUPERVISION.



DATED: 12 November, 2013
Dow E Kelly
REGISTERED PROFESSIONAL SURVEYOR

THIS PLAT IS HEREBY APPROVED THIS 3RD DAY OF July, 2013, BY THE PLANNING AND ZONING COMMISSION, CITY OF ODESSA, TEXAS.
Mary Ann CHAIRMAN, PLANNING COMMISSION
Randal J Bunick DIRECTOR OF PLANNING

CERTIFICATE OF DIRECTOR OF PUBLIC WORKS

I HEREBY CERTIFY THAT ALL REQUIREMENTS OF THE "URBAN DEVELOPMENT ORDINANCE" CONCERNING SUBMISSION AND/OR APPROVAL OF INFORMATION AND DATA TO THE DIRECTOR OF PUBLIC WORKS AND THE CITY ENGINEER REQUIRED FOR FINAL PLAT APPROVAL HAVE BEEN COMPLIED WITH FOR THIS SUBMISSION.

DATED: November 18, 2013
Marilee Dwyer
DIRECTOR OF PUBLIC WORKS

FILED FOR RECORD ON THIS 28th DAY OF March, 2014, AT 12:05 P. M. RECORDED THIS 28th DAY OF March, 2014, AT 12:05 P. M. IN CABINET B, PAGE 1303 ECTOR COUNTY PLAT RECORDS.

Linda Hamey
COUNTY CLERK OF ECTOR COUNTY, TEXAS

NOTE:
THE SUBJECT PROPERTY IS WITHIN FLOOD ZONE AE AS PER THE CURRENT FLOOD INSURANCE RATE MAP (FIRM) NO. 48135C0335E DATED MARCH 15, 2012

STATE PLANE NOTE:
BEARINGS & COORDINATES ARE RELATIVE TO THE TEXAS STATE PLANE COORDINATE SYSTEM, 1983 NAD, CENTRAL ZONE, WITH A COMBINED GRID FACTOR OF 0.999855778 AND A THETA ANGLE OF -01°04'03" NEAR THE CENTER OF THIS SURVEY.

ENG. _____ E.T. _____
SVY. _____ DFT. _____
LCA JOB No. 2013-055